


FIRST FLOOR
M 1:100

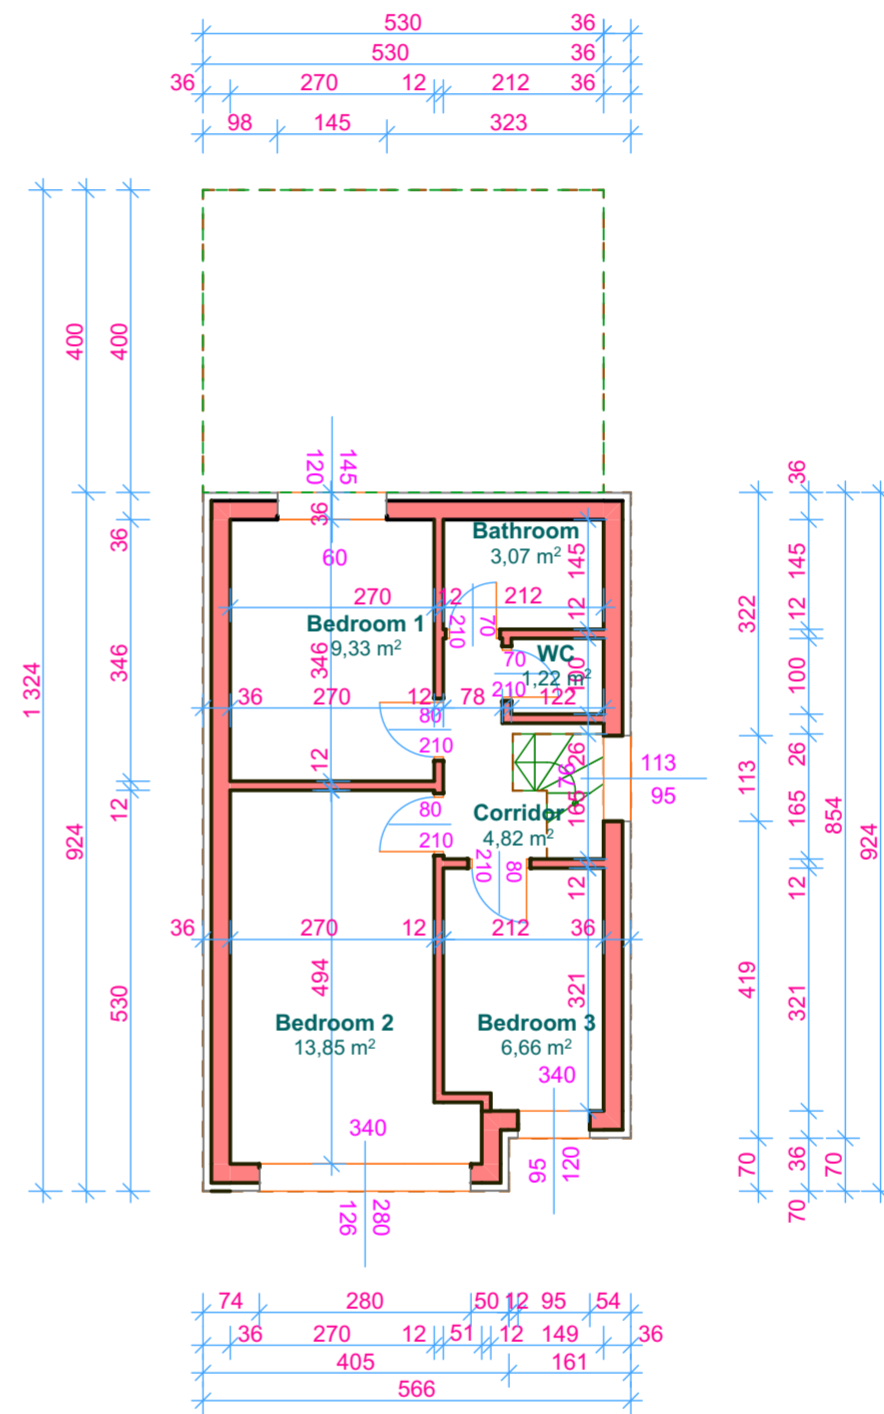

FIRST FLOOR
RENOVATION
M 1:100