

APPROVAL

Notes:

Check all dimensions on site prior to fabrication

Report all errors or omissions to Mistral Building Solutions Ltd. or the contract administrator.


This drawing is protected under copyright and it shall not be reproduced in part or whole without the prior express consent of Mistral Building Solutions Ltd.

Materials and workmanship shall be in accordance with all current British Standards & codes of practice / Statutory Regulations and manufacturers recommendations/specification


MISTRAL ARCHITECTS & SURVEYORS

□ Architecture □ Surveying □ Project Management


The Old Telephone Exchange, Brassknocker Street, Magor NP26 3EG
 T. 01633 880666 F. 01633 881004
 e.mail: info@mistralbuilding.co.uk web: www.mistralbuilding.co.uk

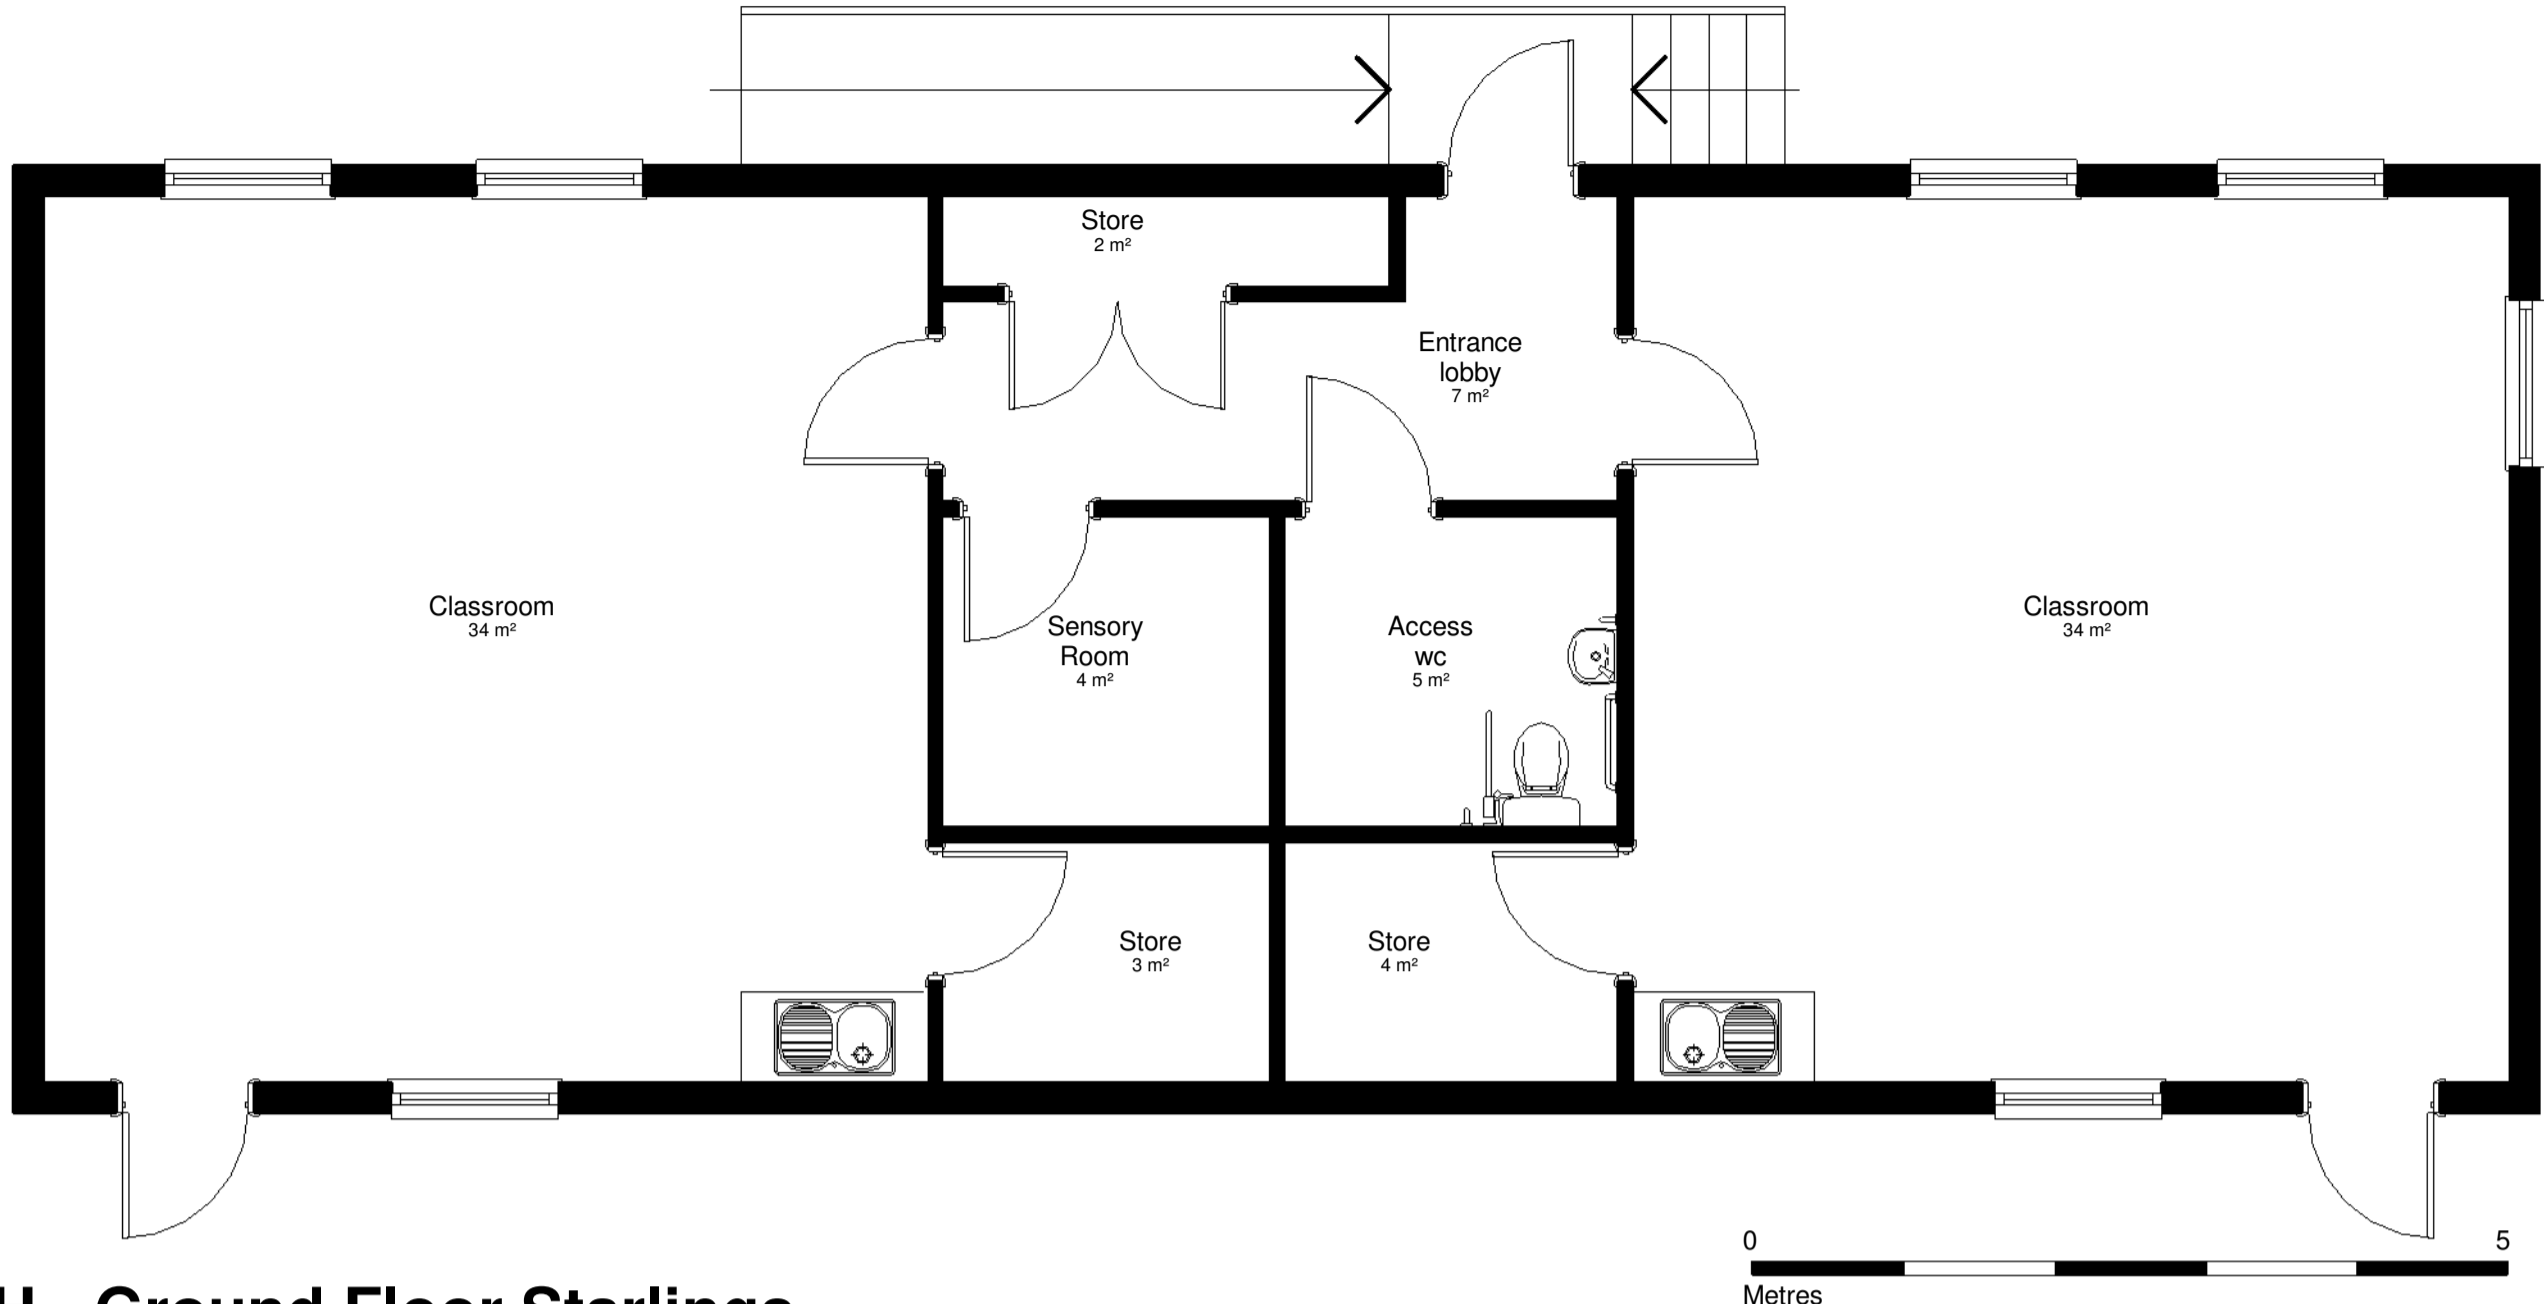

1 H - Ground Floor Starlings
1 : 50

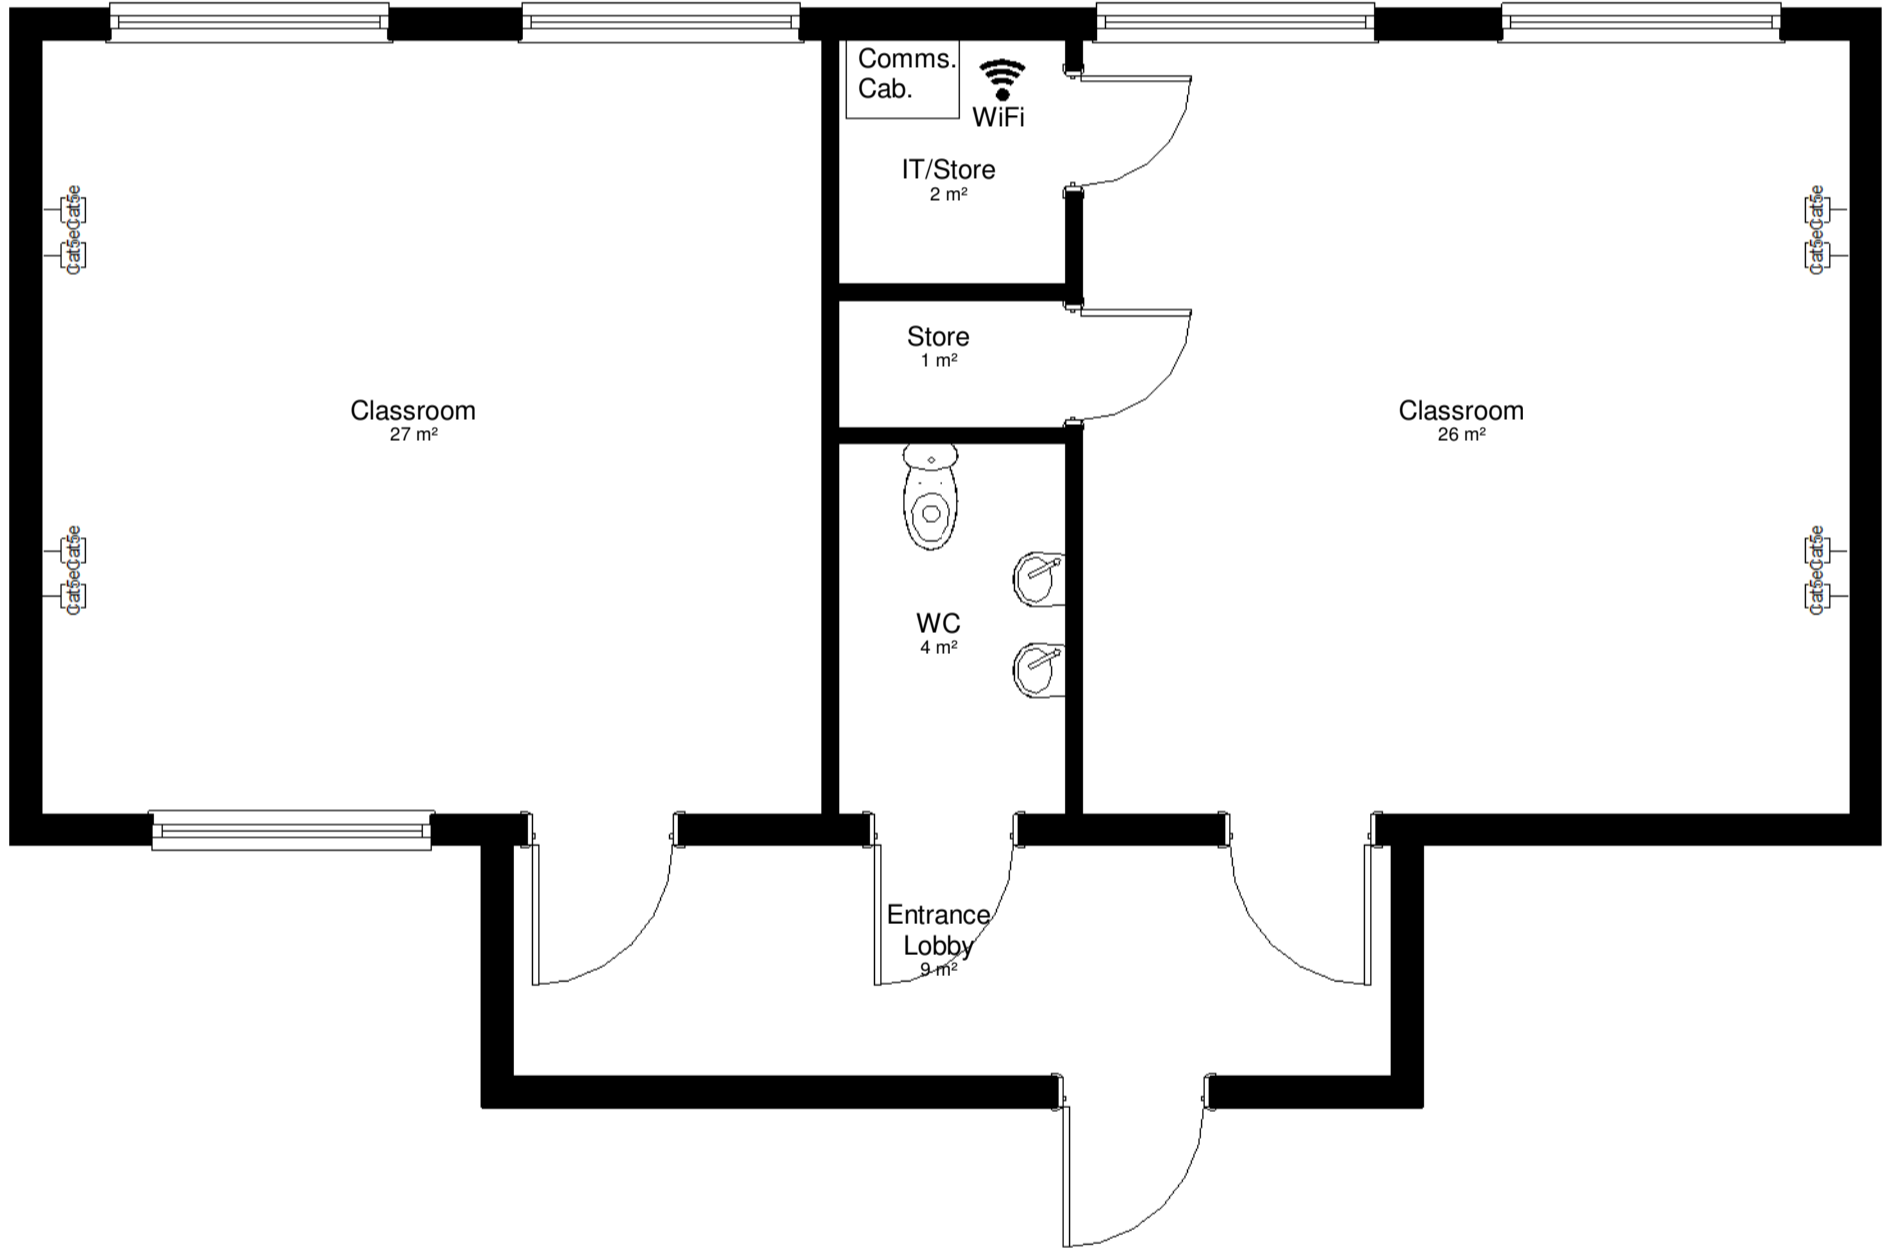

2 J - Ground Floor Barn Owls
1 : 50

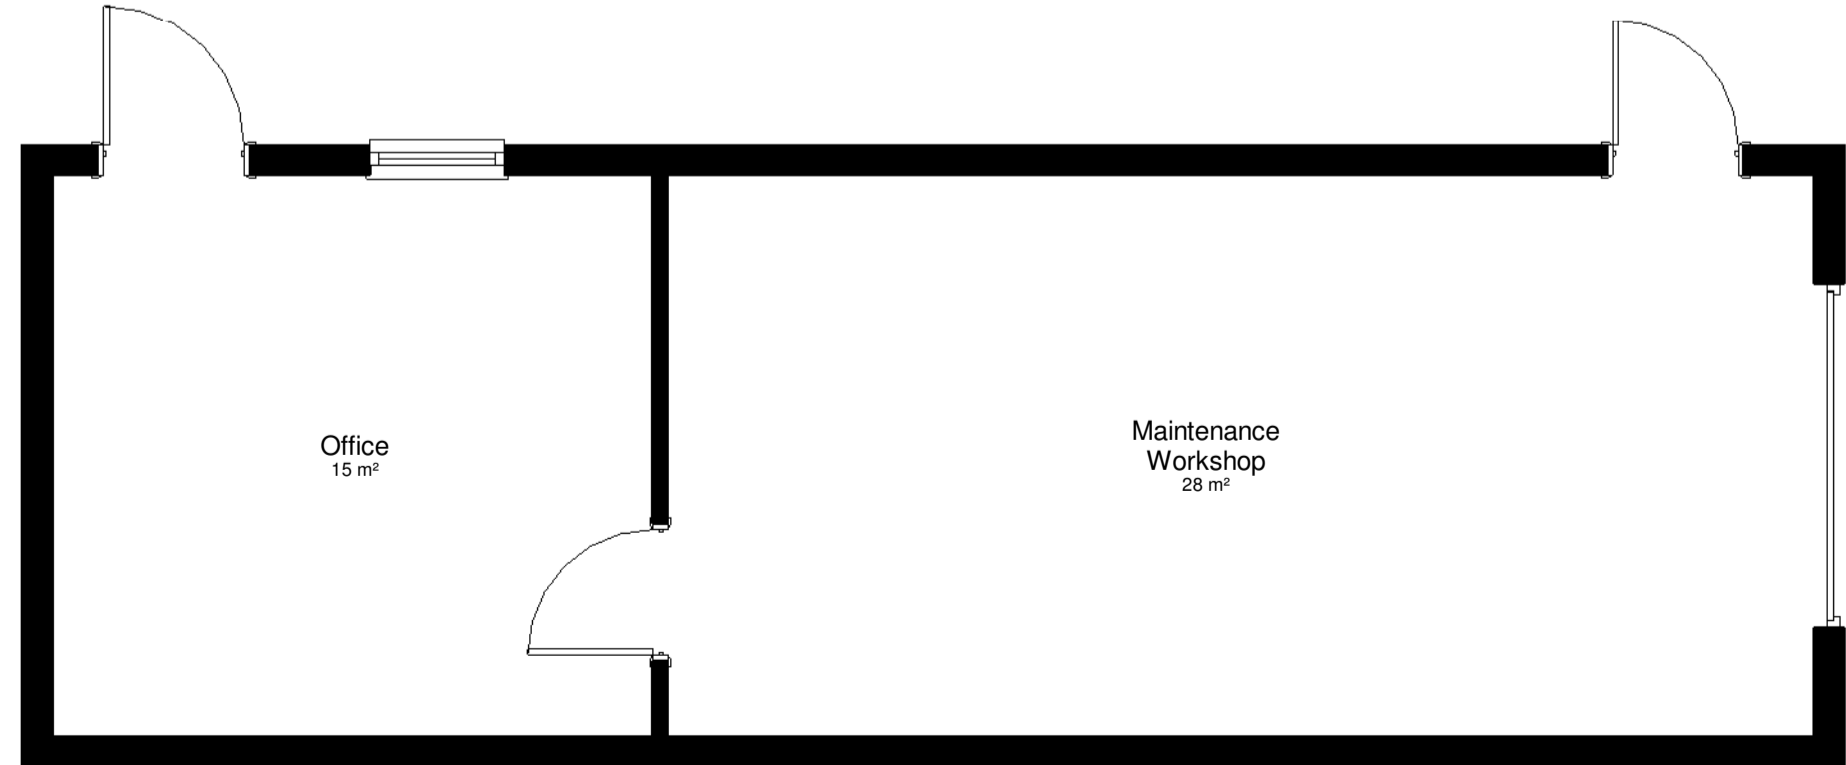

3 K - Ground Floor Workshop
1 : 50

No.	Description	Date

Priory Group
 Tadley Common Road,
 Tadley, Hampshire RG26
 3TB

Ex Starlings,
Barn Owls &
Workshop

Project number 1445

Date February 2024

Drawn by TF

Checked by AQ

008

Scale 1 : 50