


APPROVAL


Notes:
 Check all dimensions on site prior to fabrication
 Report all errors or omissions to Mistral Building Solutions Ltd. or the contract administrator.
 This drawing is protected under copyright and it shall not be reproduced in part or whole without the prior express consent of Mistral Building Solutions Ltd.
 Materials and workmanship shall be in accordance with all current British Standards & codes of practice / Statutory Regulations and manufacturers recommendations/specification

MISTRAL 
 ARCHITECTS & SURVEYORS
 ☐ Architecture ☐ Surveying ☐ Project Management
 The Old Telephone Exchange, Brassknocker Street, Magor NP26 3EG
 T. 01633 880666 F. 01633 881804
 e.mail: info@mistralbuilding.co.uk web: www.mistralbuilding.co.uk


No.	Description	Date

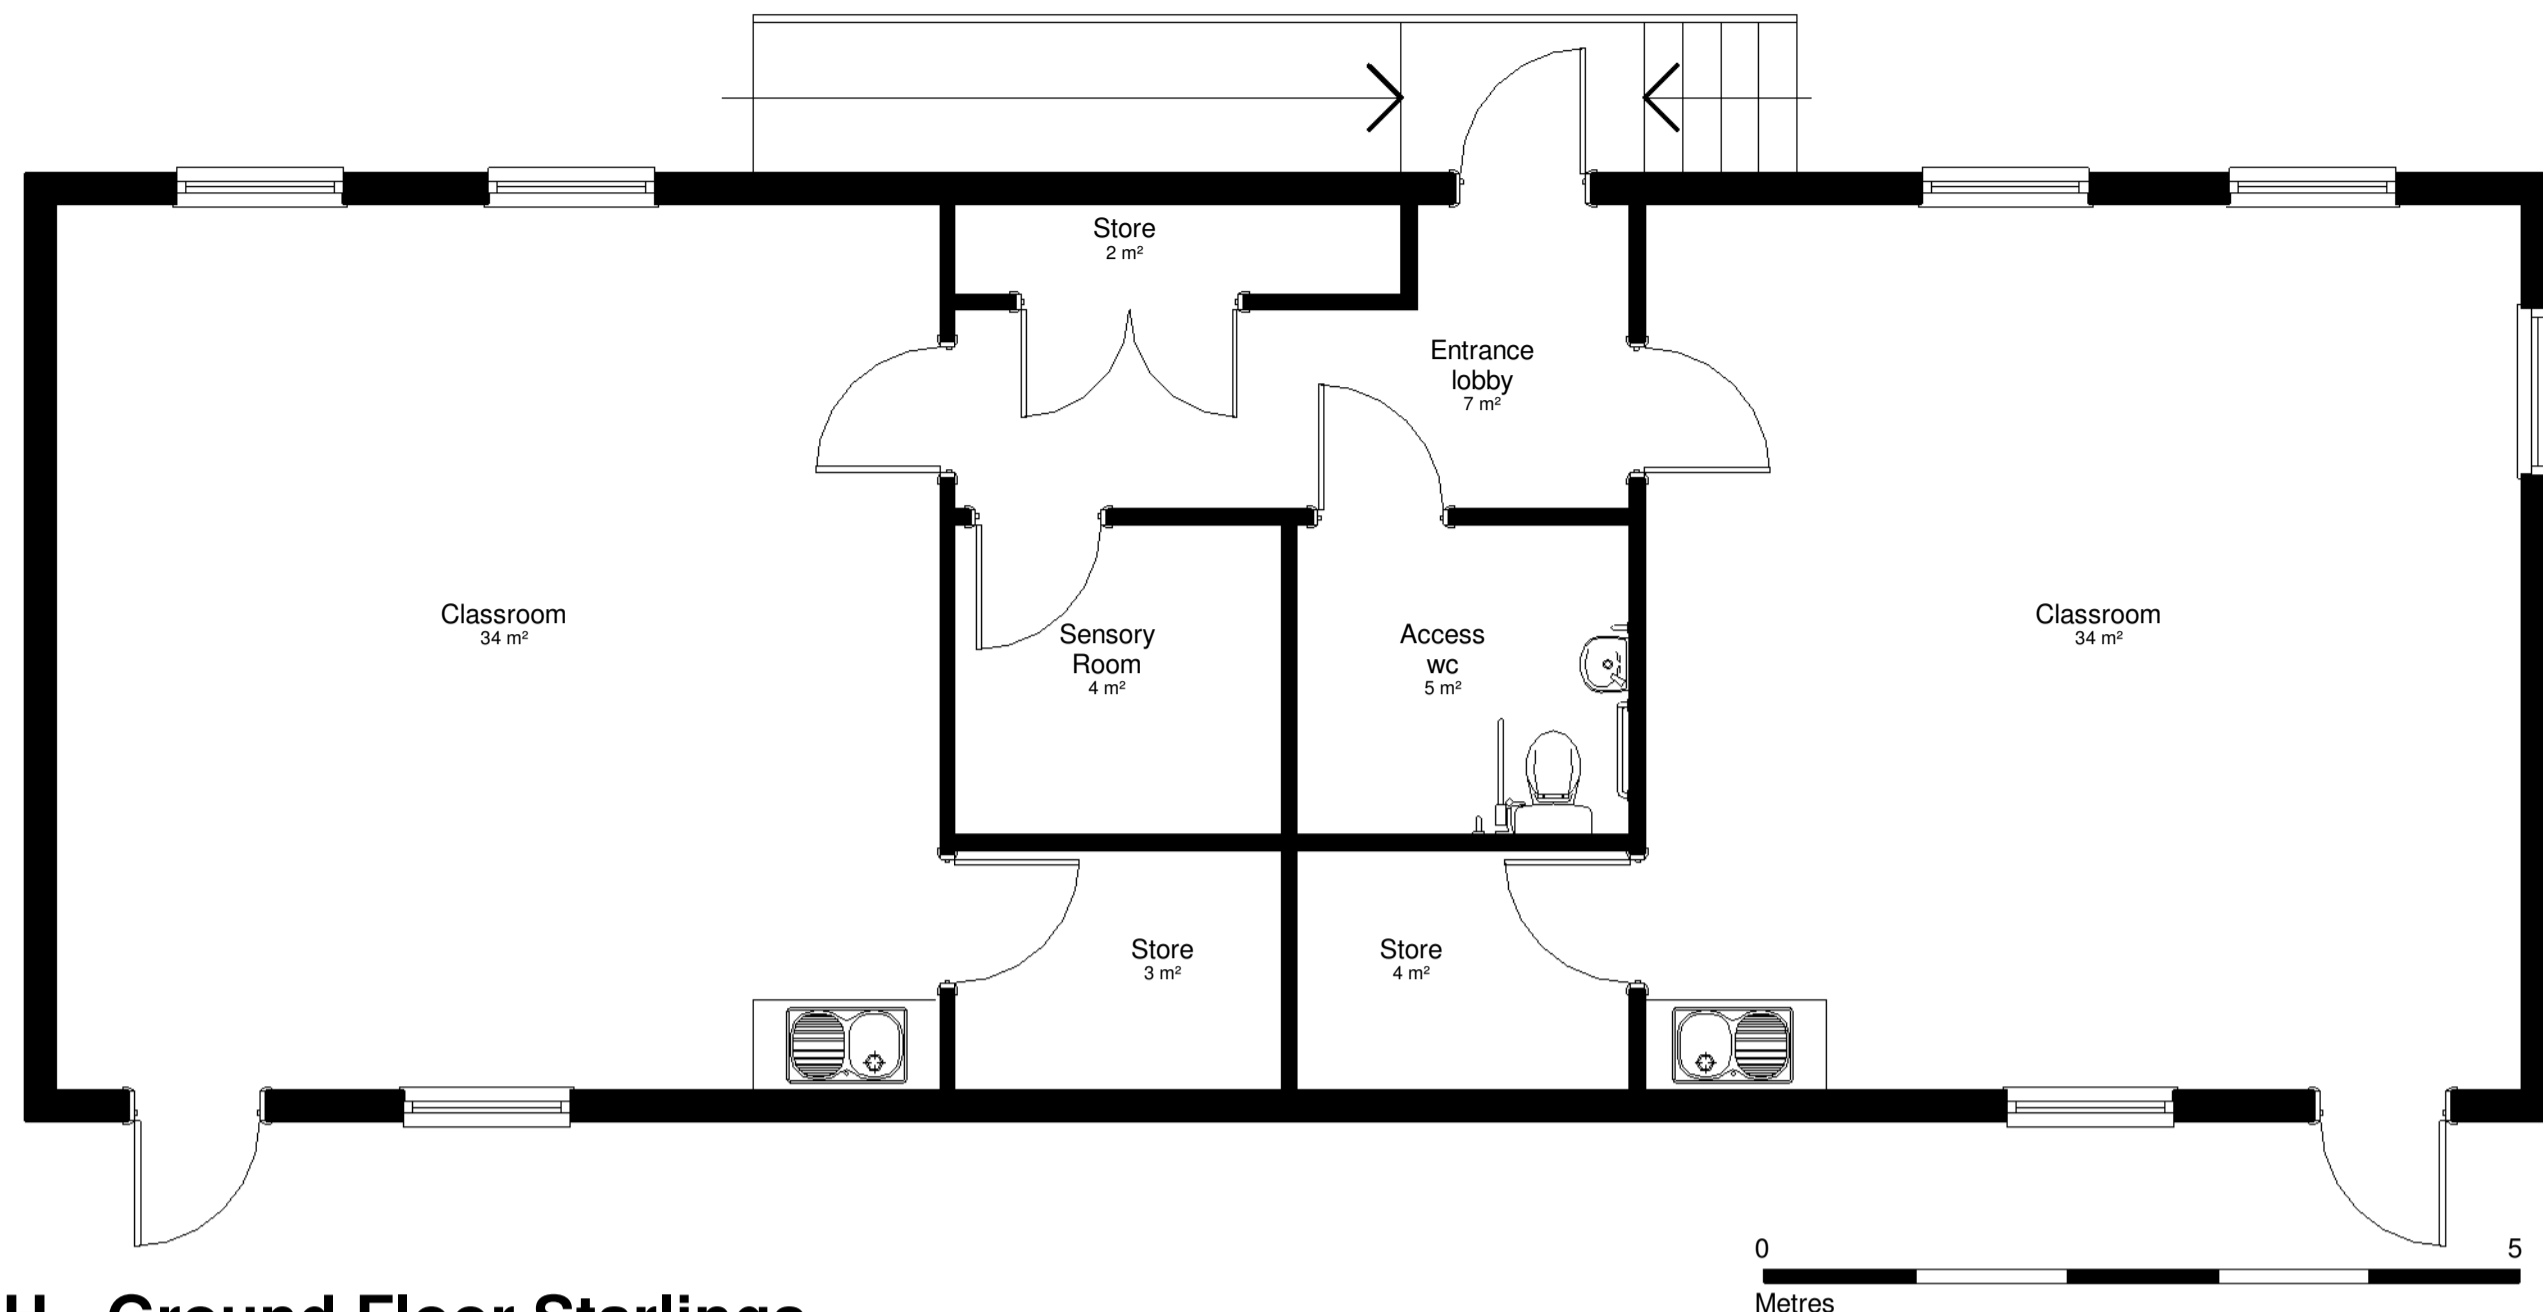

1 H - Ground Floor Starlings
1 : 50

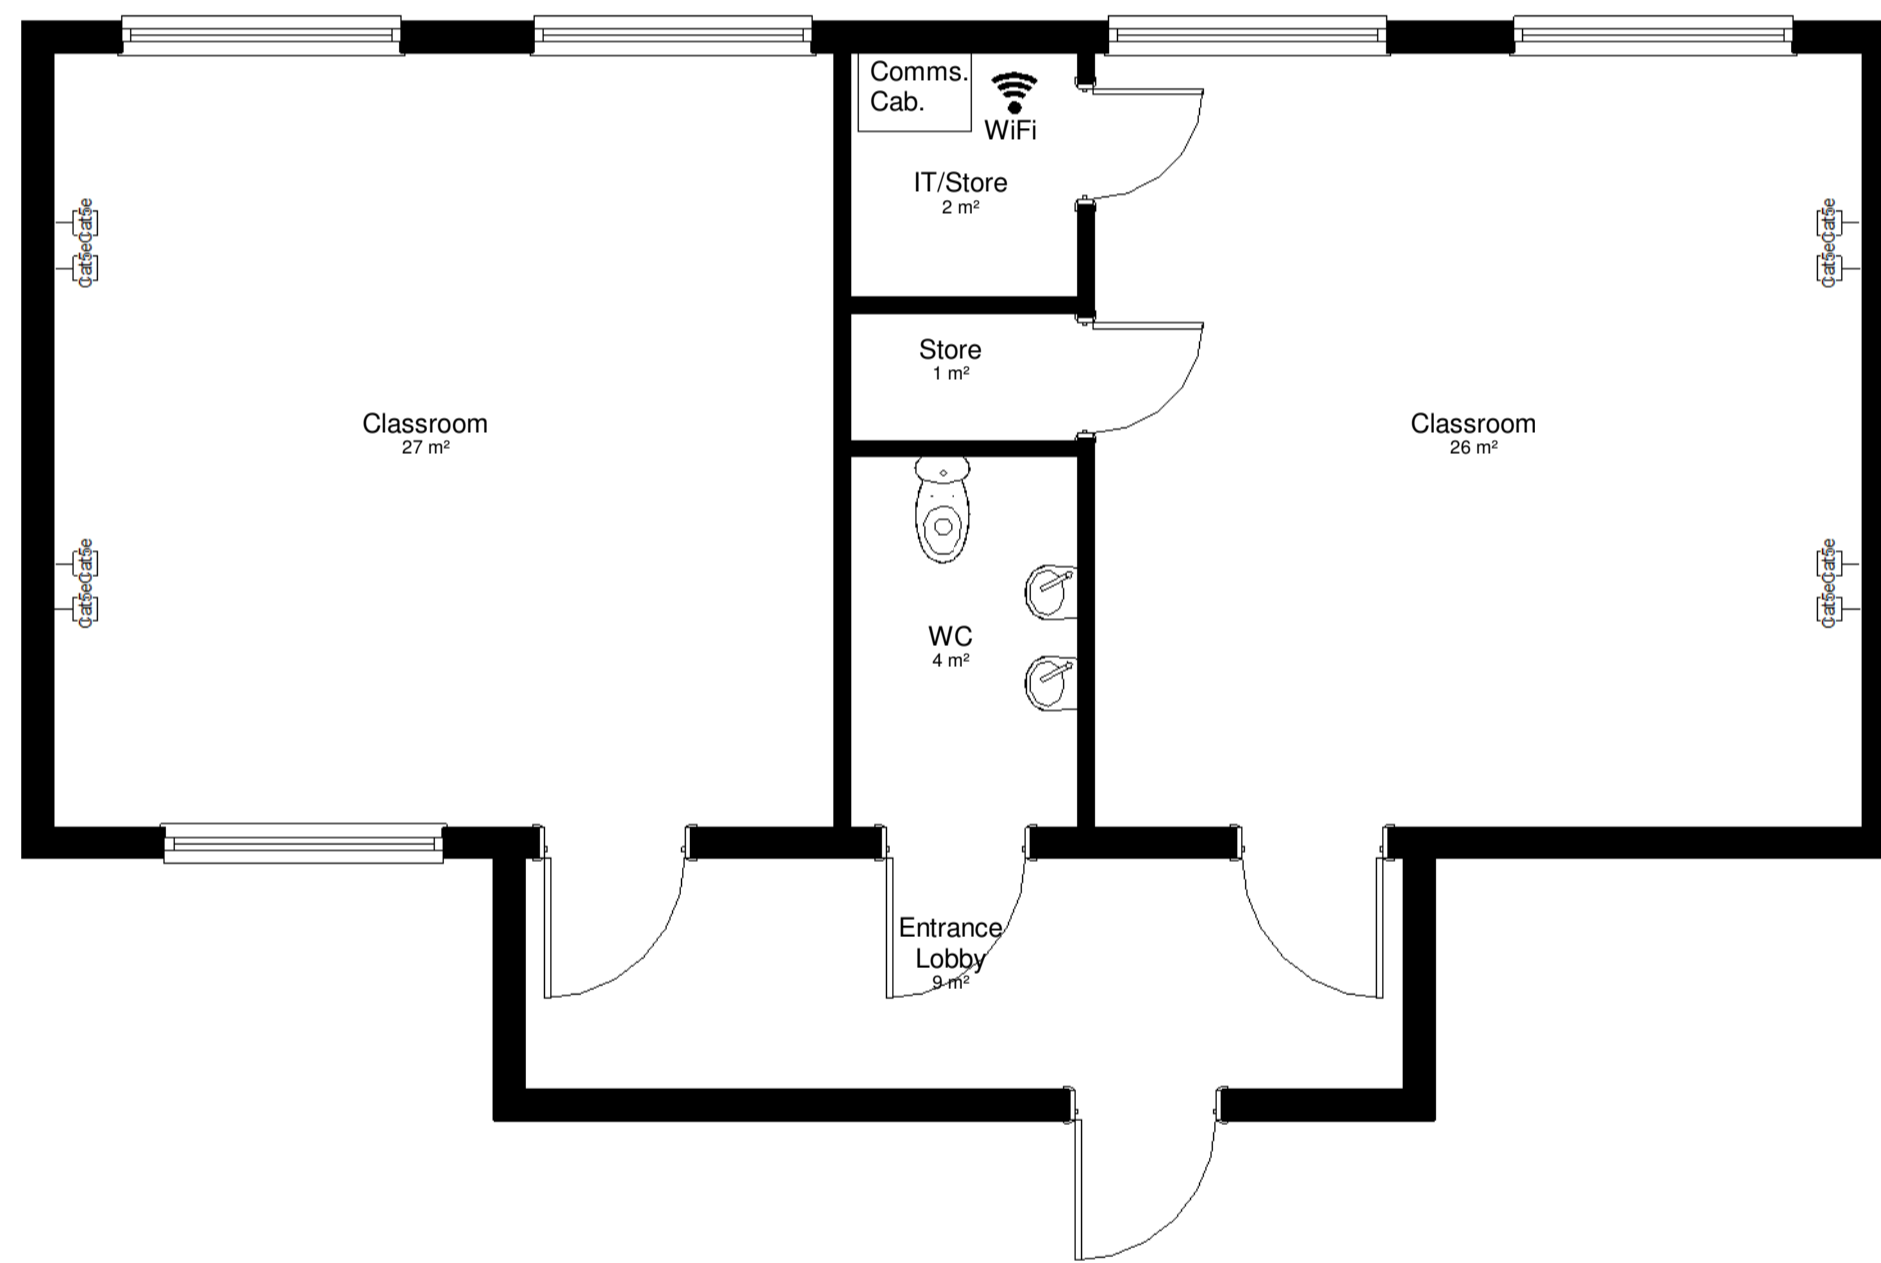

2 J - Ground Floor Barn Owls
1 : 50

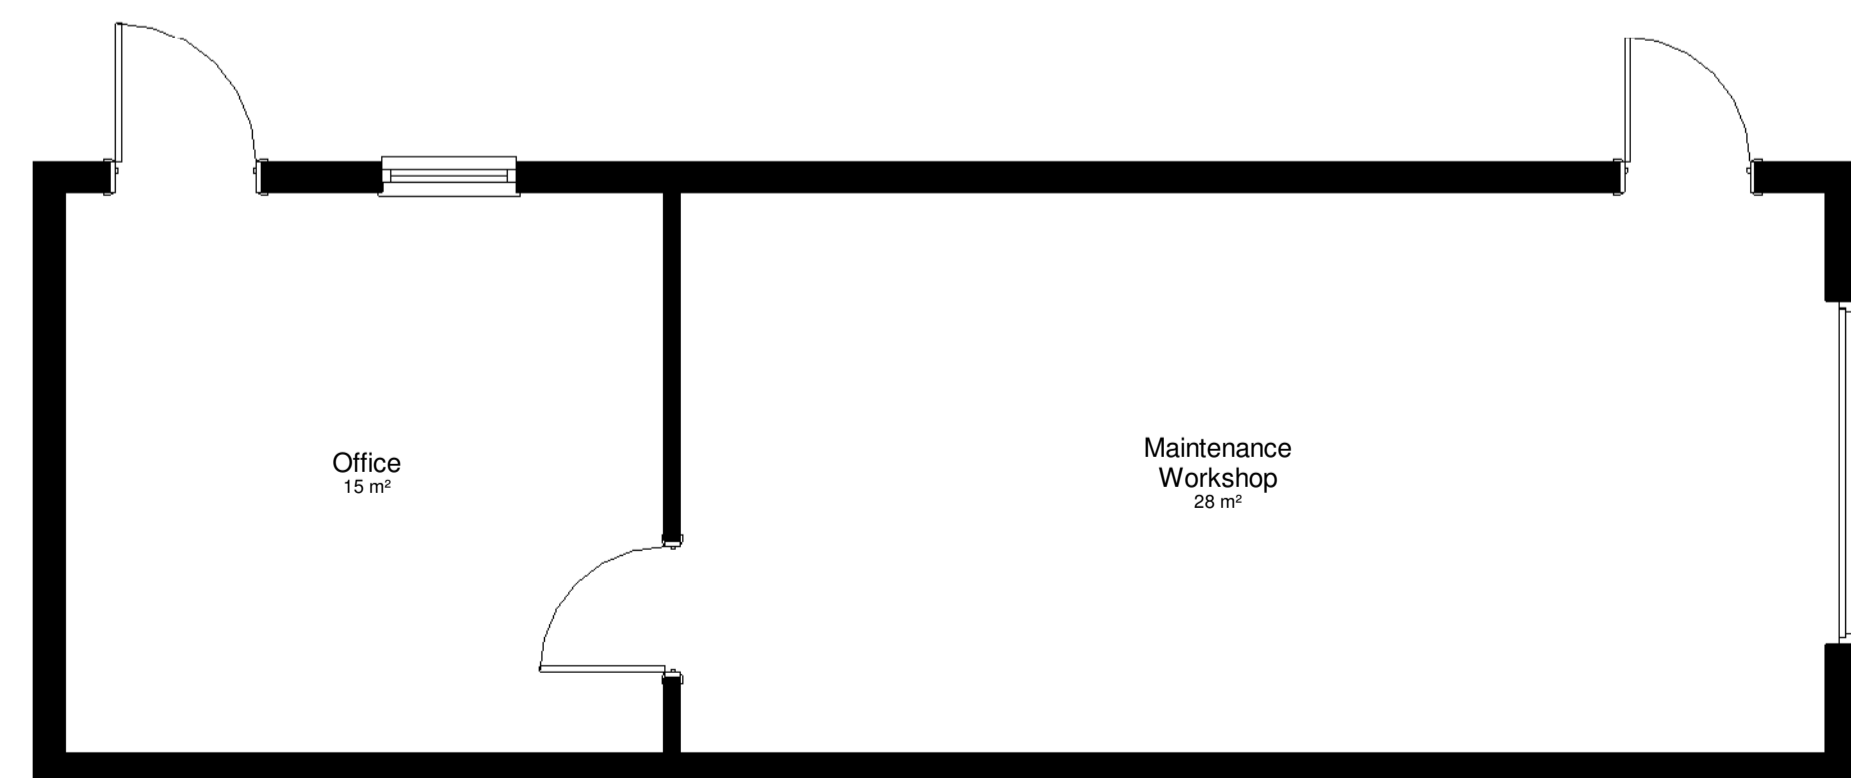

3 K - Ground Floor Workshop
1 : 50

Priory Group
 Tadley Common Road,
 Tadley, Hampshire RG26 3TB
Prop Starlings, Barn Owls & Workshop
 Project number 1445
 Date February 2024
 Drawn by TF
 Checked by AQ
013
 Scale 1 : 50