DRAWING TO SCALE ON A1 SHEET

© Mistral Building Solutions Ltd.

APPROVAL

Check all dimensions on site prior to fabrication

Report all errors or omissions to Mistral Building Solutions Ltd. or the contract administrator.

This drawing is protected under copyright and it shall not be reproduced in part or whole without the prior express consent of Mistral Building Solutions Ltd.

Materials and workmanship shall be in accordance with all current British Standards & codes of practice / Statutory Regulations and manufacturers recommendations/specificatio

MISTRAL **ARCHITECTS & SURVEYORS**

☐ Architecture ☐ Surveying ☐ Project Management

The Old Telephone Exchange, Brassknocker Street, Magor NP26 3EG T. 01633 880666 F. 01633 881004
e.mail: info@mistralbuilding.co.uk web: www.mistralbuilding.co.uk

No.	Description	Date


Priory Group
Tadley Common Road,
Tadley, Hampshire RG26
3TB

Proposed Gatehouse


Project number	1445	
Date	February 2024	
Drawn by	TF	
Checked by	AQ	

014

1:50 Scale

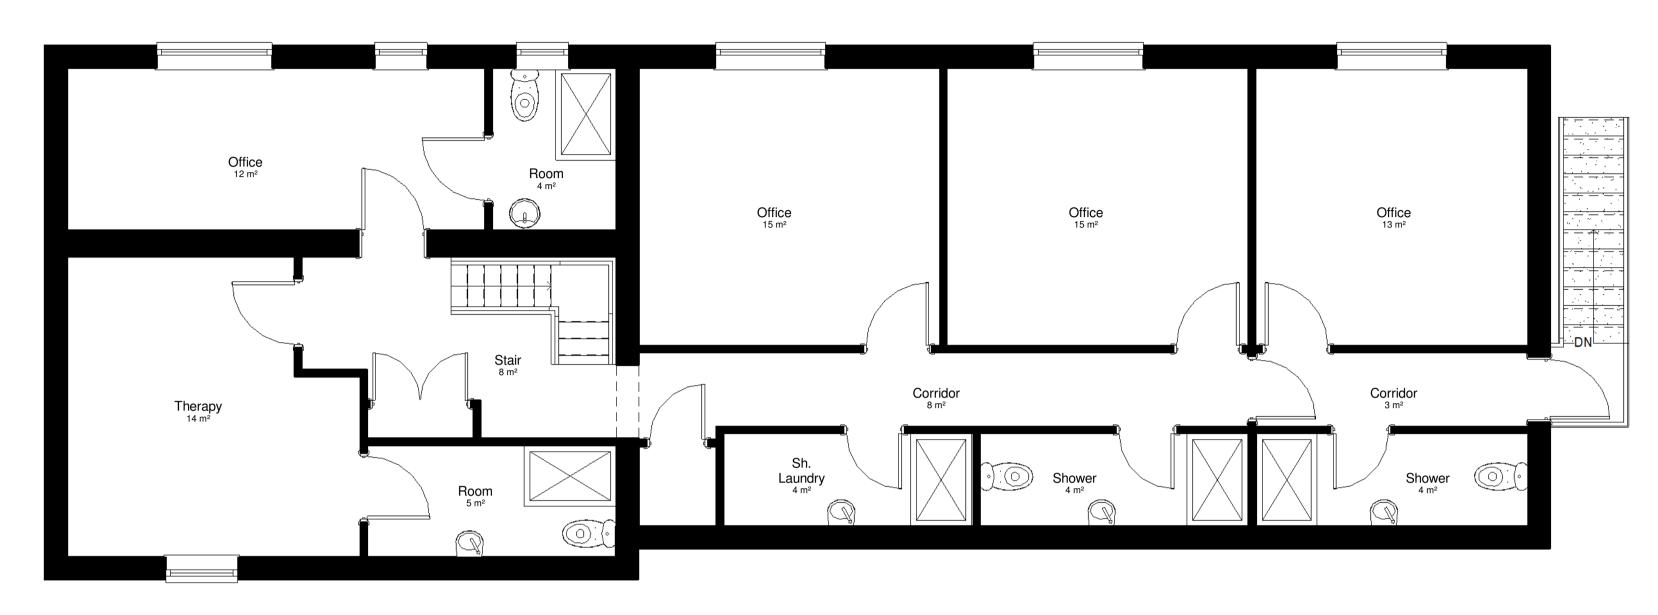

N - First Floor Gatehouse
1:50

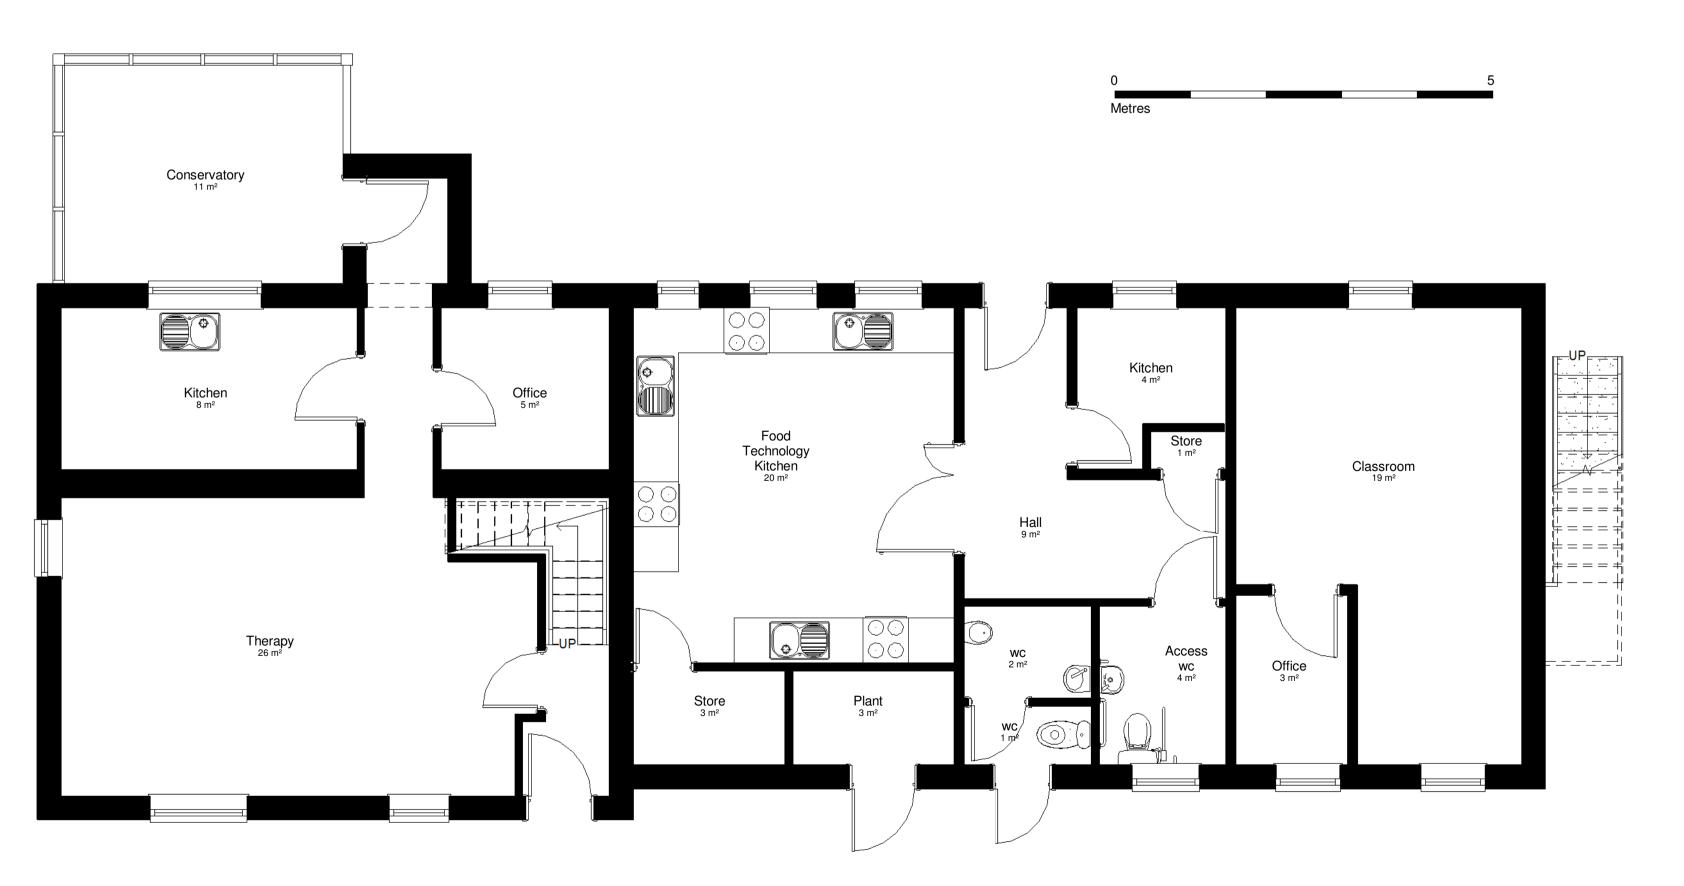

M Ground Floor - Gatehouse

1:50