


Drawing to scale on A3 Sheet

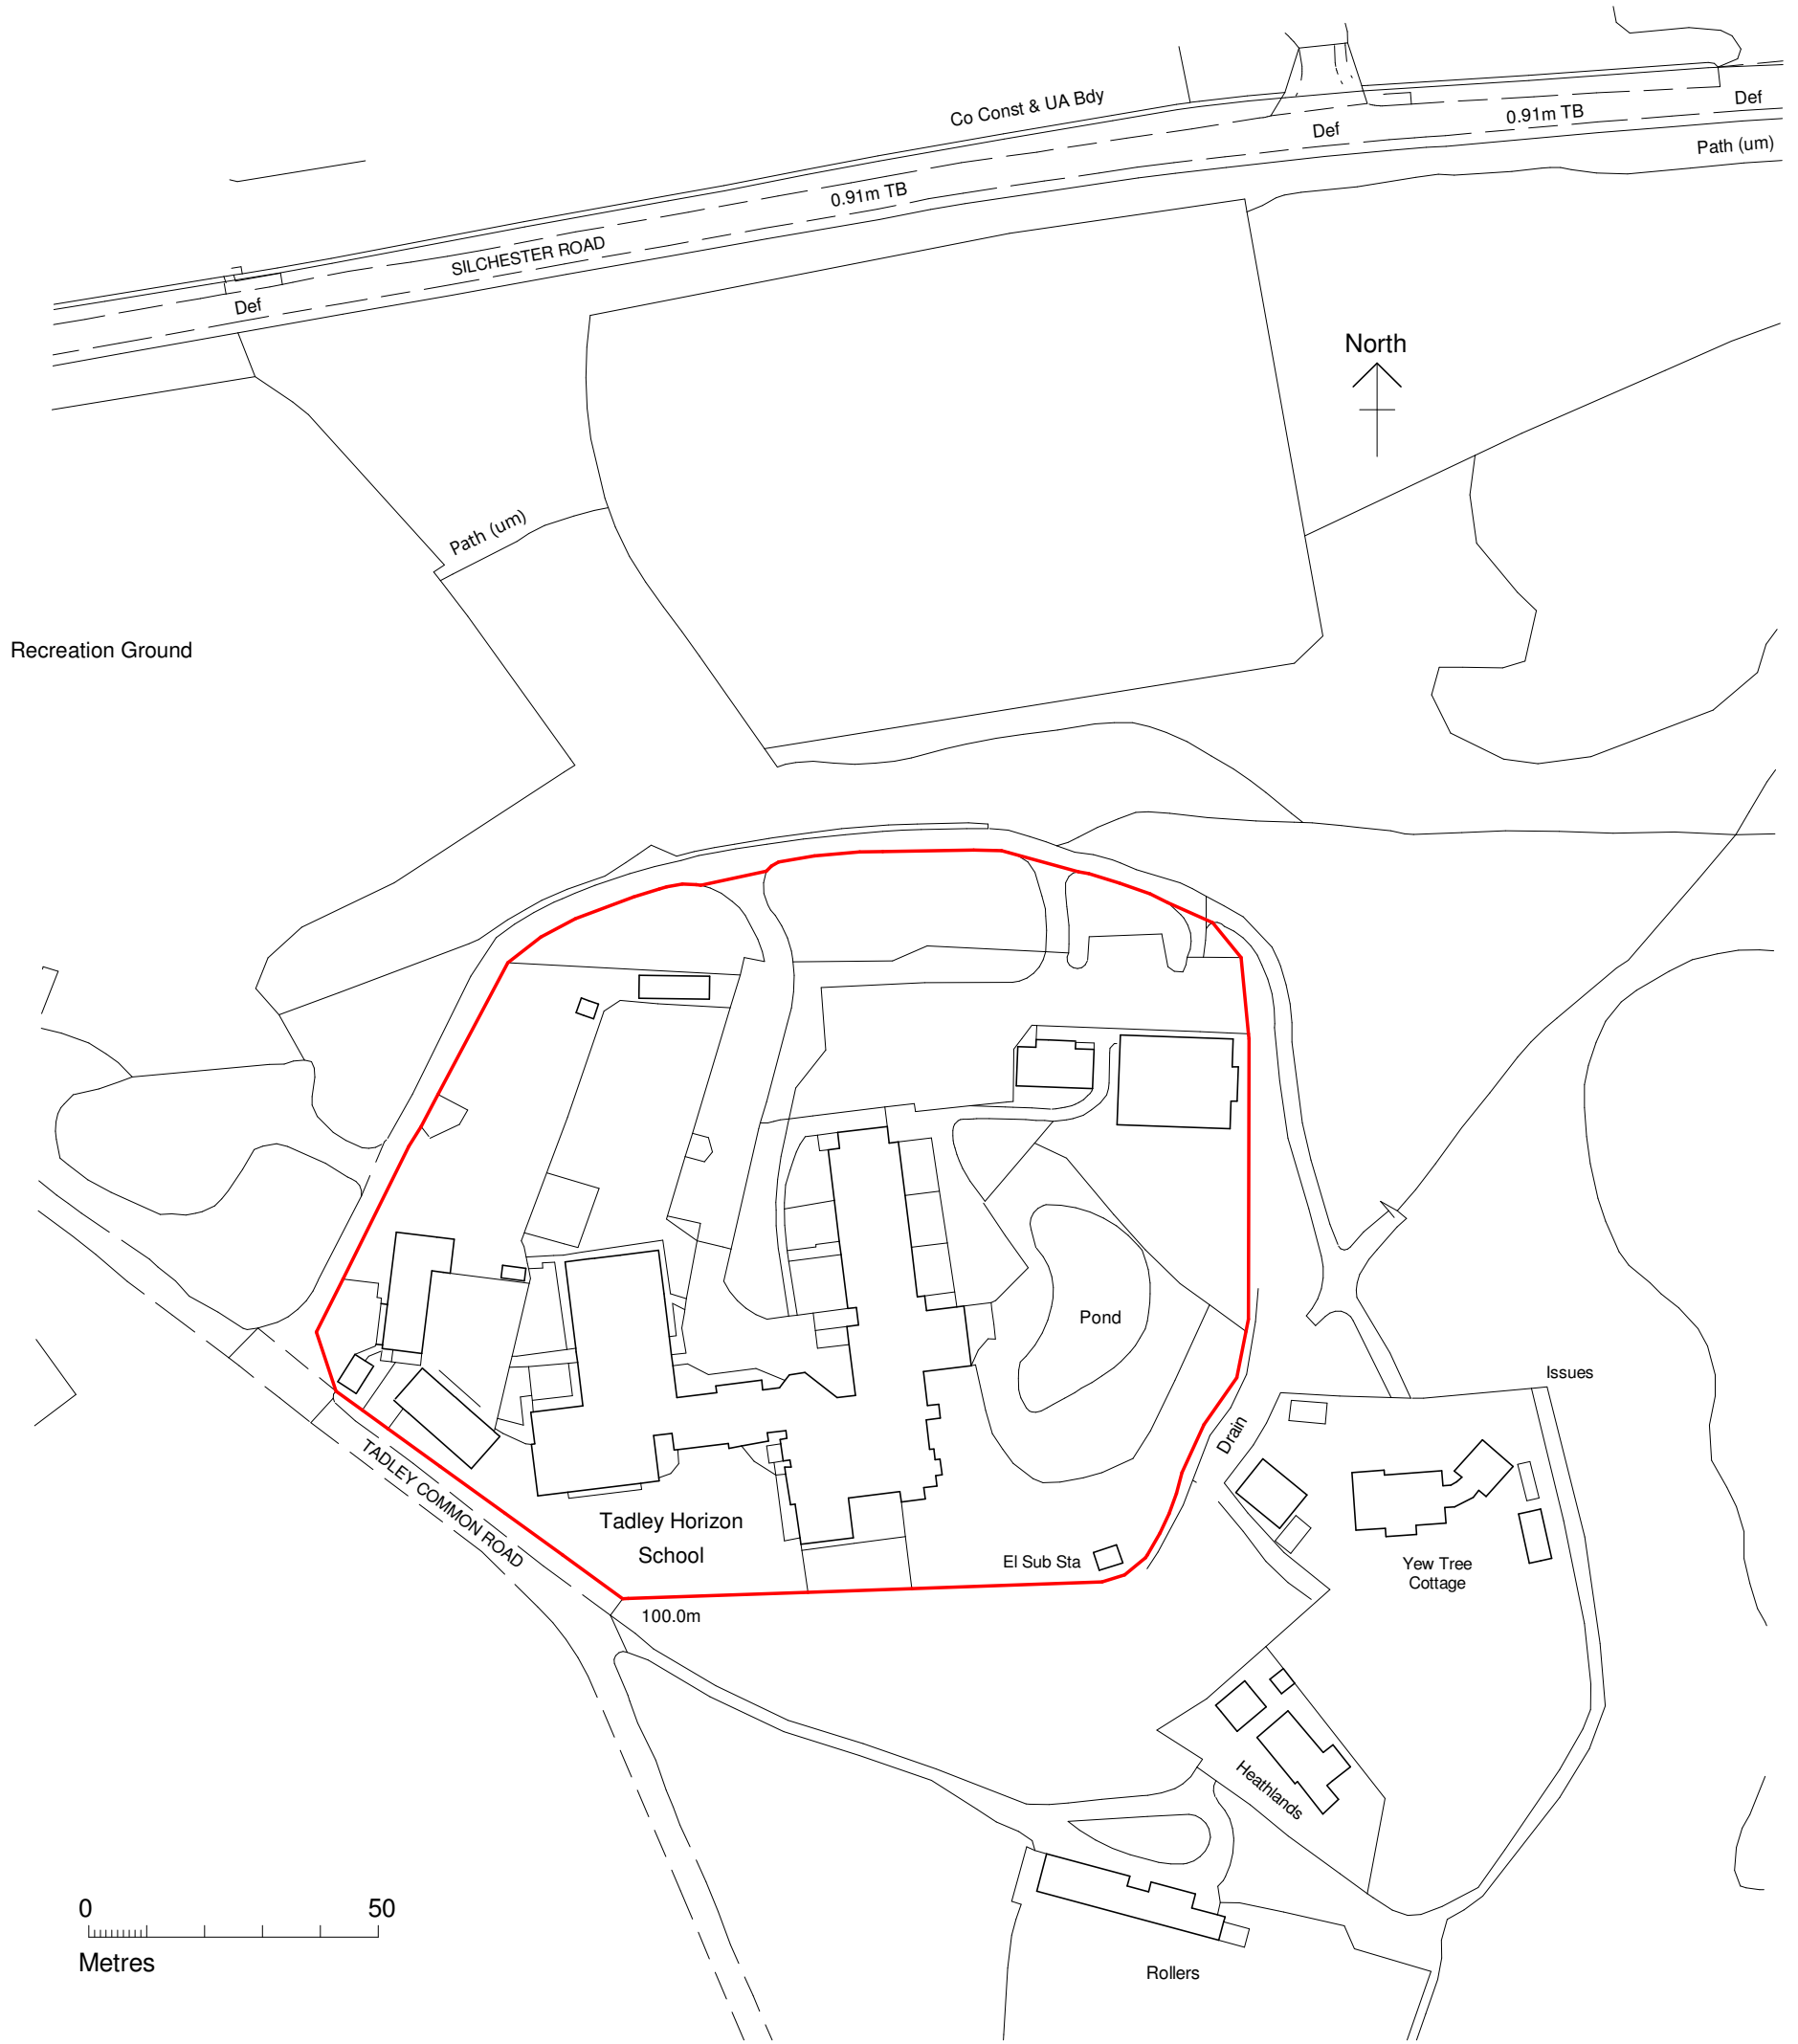

1 Tadley School Site Location Plan
1 : 1250

MISTRAL
ARCHITECTS & SURVEYORS

PROJECT
Tadley School, Tadley Common
Road, Hampshire RG26 3TB

CLIENT
Aspris

CODE	STATUS	SUITABILITY DESCRIPTION	PURPOSE OF ISSUE

SHEET
Site Location Plan

Date January 2024	Project number 1445	Scale (@ A3) 1 : 1250
Drawn by Author	DRAWING NUMBER 001	REV
Checked by Checker		

08/02/2024 15:47:25