


Newhaye Farm

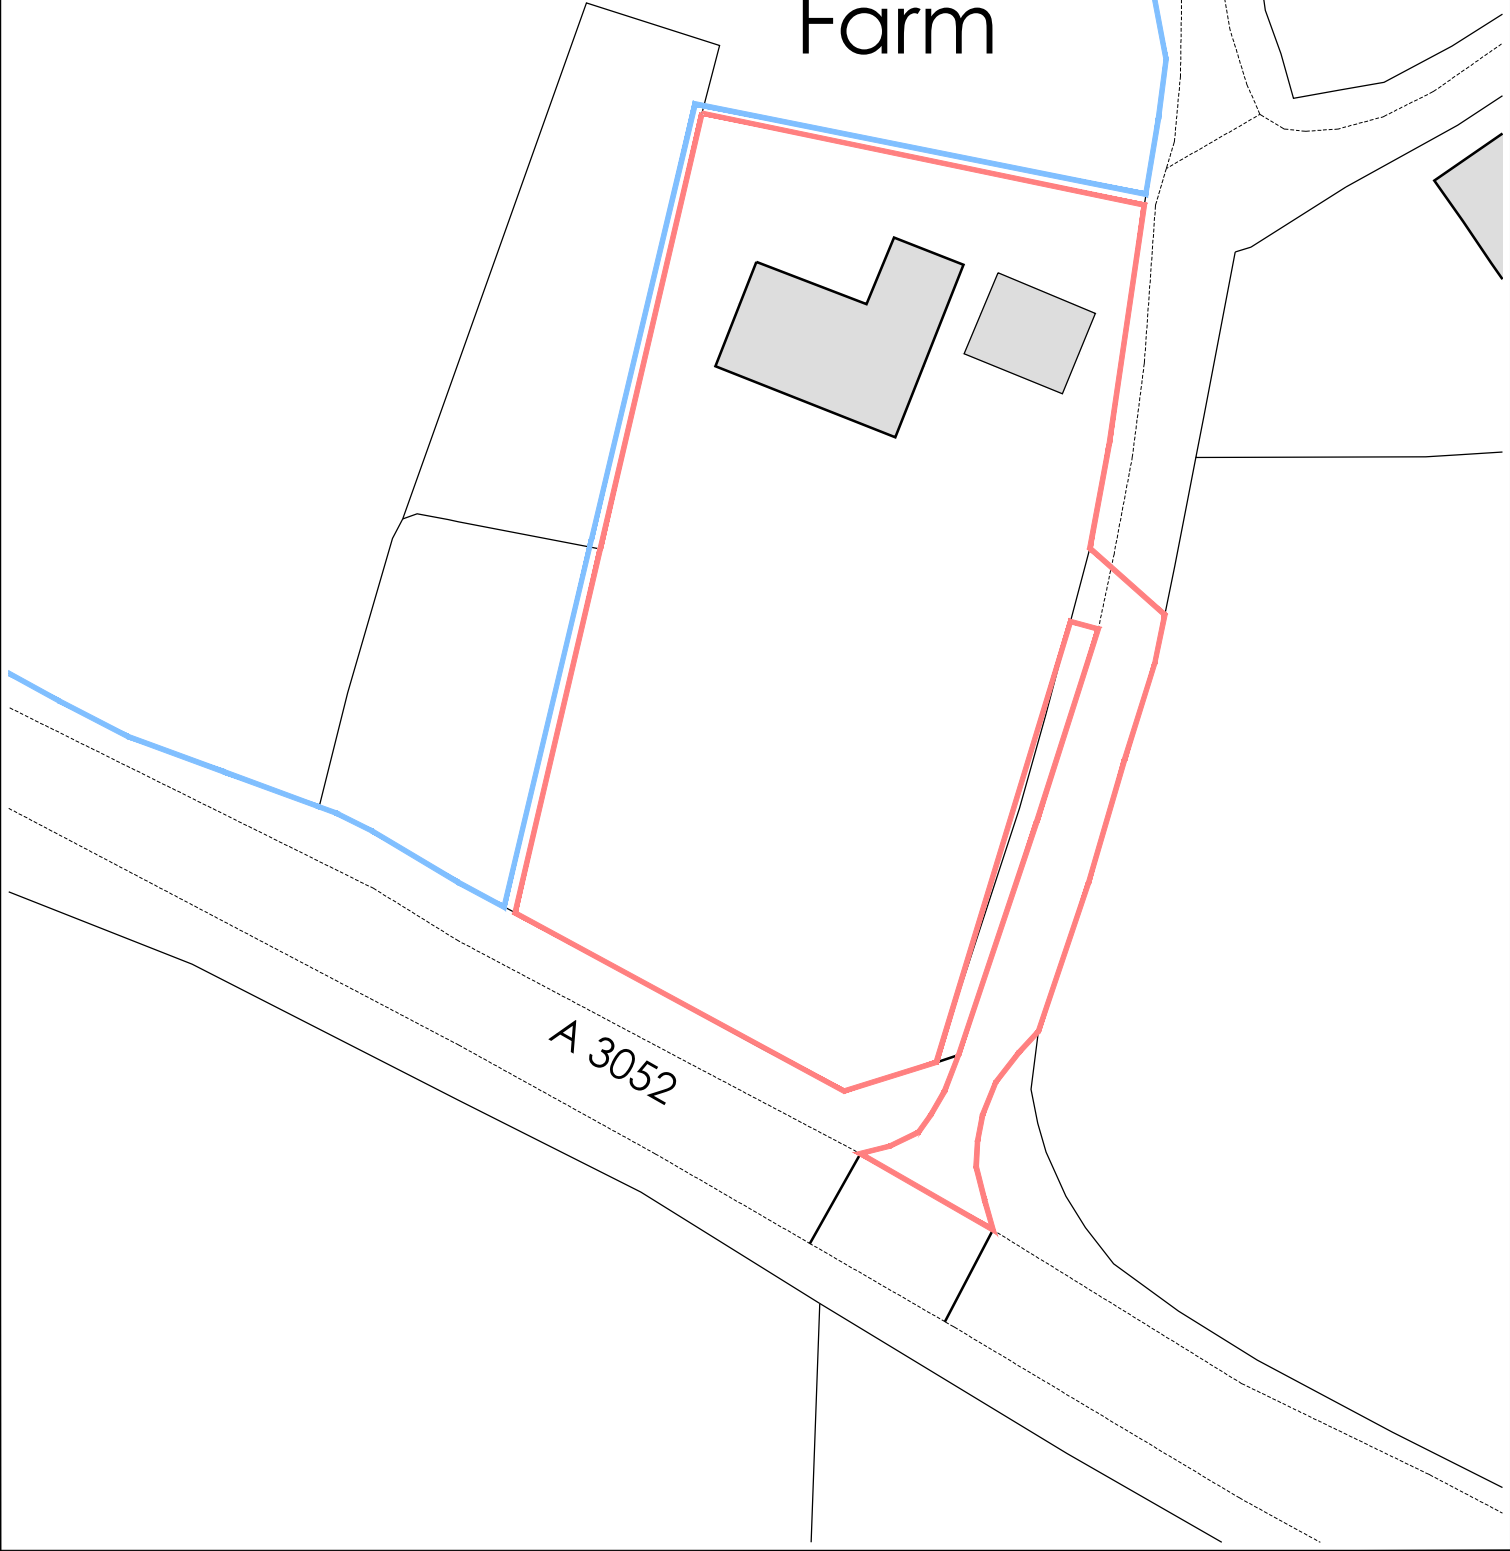

A 3052

Client Mr & Mrs N. Dodge	Dwg Title Existing Block Plan
Job Des. New Dormer Windows, Newhaye Farm, Rousdon, Lyme Regis.	Scale 1:500 @ A4 Date May 2020 Drawn Promap Job No J19140

THE OFFICE | GIBBS | CORFE | TAUNTON | SOMERSET
Tel: 01823 428 107 E-mail: ADMIN@LSLARCHITECTURE.CO.UK