
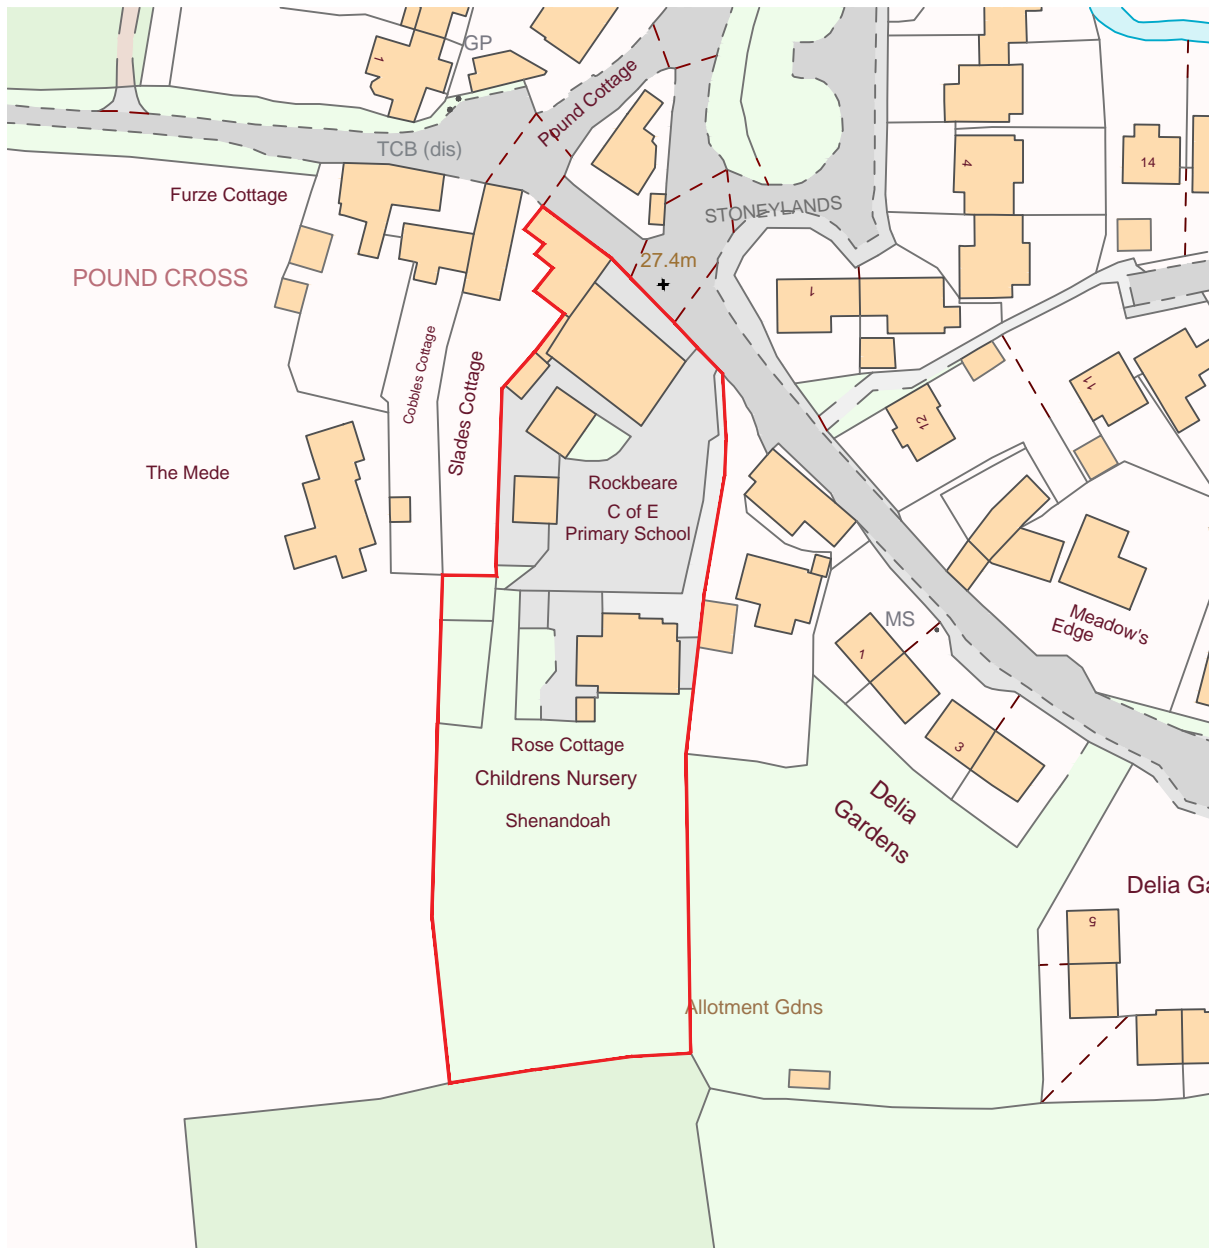


NOTES:

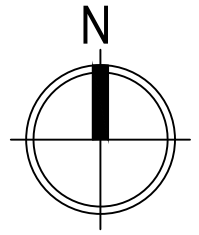

Scale 1:1250

A	Scale Bar added	29-02-2024
Rev	Description	Date

HALDONS
CONSTRUCTION CONSULTANTS

147 UNION STREET TORQUAY DEVON TQ1 4BU
T: 01803 213529 F: 01803 296738
W: www.haldons.co.uk E: enquiries@haldons.co.uk

Project Title:
Rockbeare Primary - Modular Classroom

Drawing Title:
LOCATION PLAN

Scale: 1:1250 @ A4 Drawn: LJB

Date: Feb 2024 Checked: MNC

Drawing Status: **PLANNING**

Project Ref: 023/1646 Client Info:
First Federation Trust
Blackpool Primary School,
Liverton,
Newton Abbot,
TQ12 6JB

Drawing No: P-01