



MapServe®

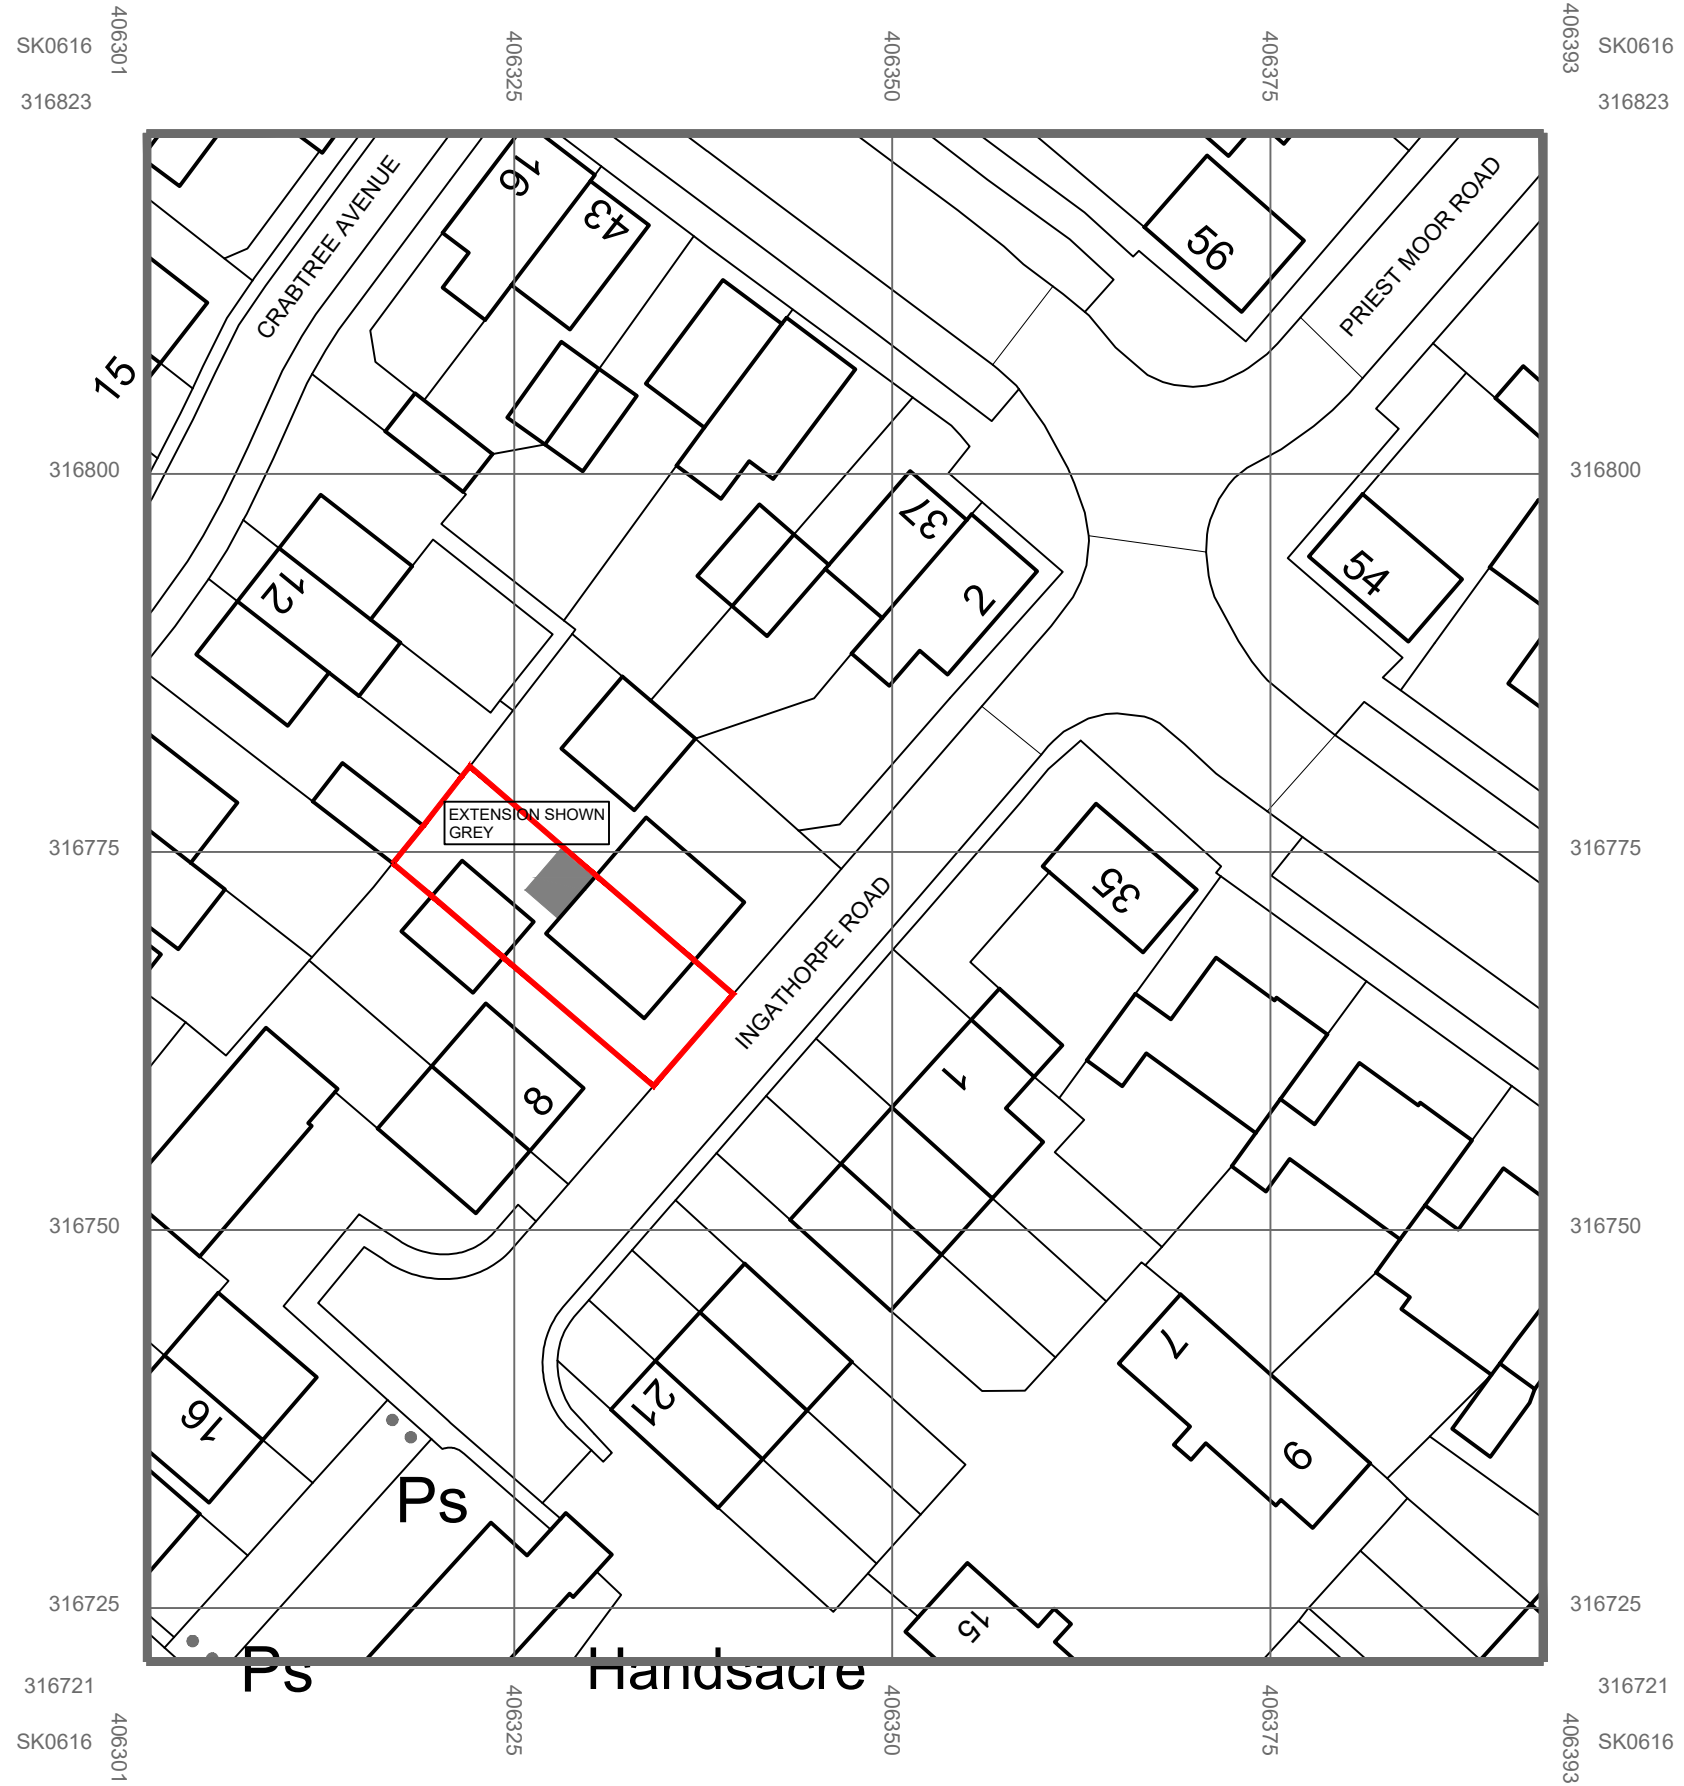


EXTENSION SHOWN GREY

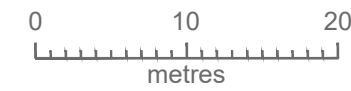

NOTE: CONTRACTORS TO VERIFY ALL DETAILS, SERVICES (ABOVE AND BELOW GROUND) DIMENSIONS ETC. PRIOR TO COMMENCEMENT OF WORKS  
drawing to be read in conjunction with relevant Neptune Planning & Development Ltd., Structural Engineers, M&E Consultants and Specialist Sub-Contractors drawings, specifications, details etc.

Issue No.	Issue Date	Issued By

INFORMATION

 <p>Neptune Architectural Suite 20-24 The White House 95 Lichfield Street Tamworth B79 7DT 01827 344111 www.neptunearchitectural.co.uk</p>		Project: 6 INGATHORPE ROAD HAWKSYARD RUGELEY STAFFORDSHIRE WS15 1FE	
Client: MR M MCMULKIN		Drawing Title: BLOCK PLAN	
Scale (s): 1:500	Date: 08/02/24	Size: A1	Project No. Drawing No. Revision: 1514 - BLP
Drawn by: RAB			Checked by: RAB