
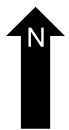
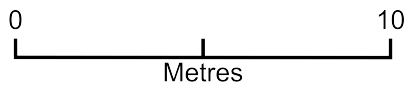


130 SPRING HILL

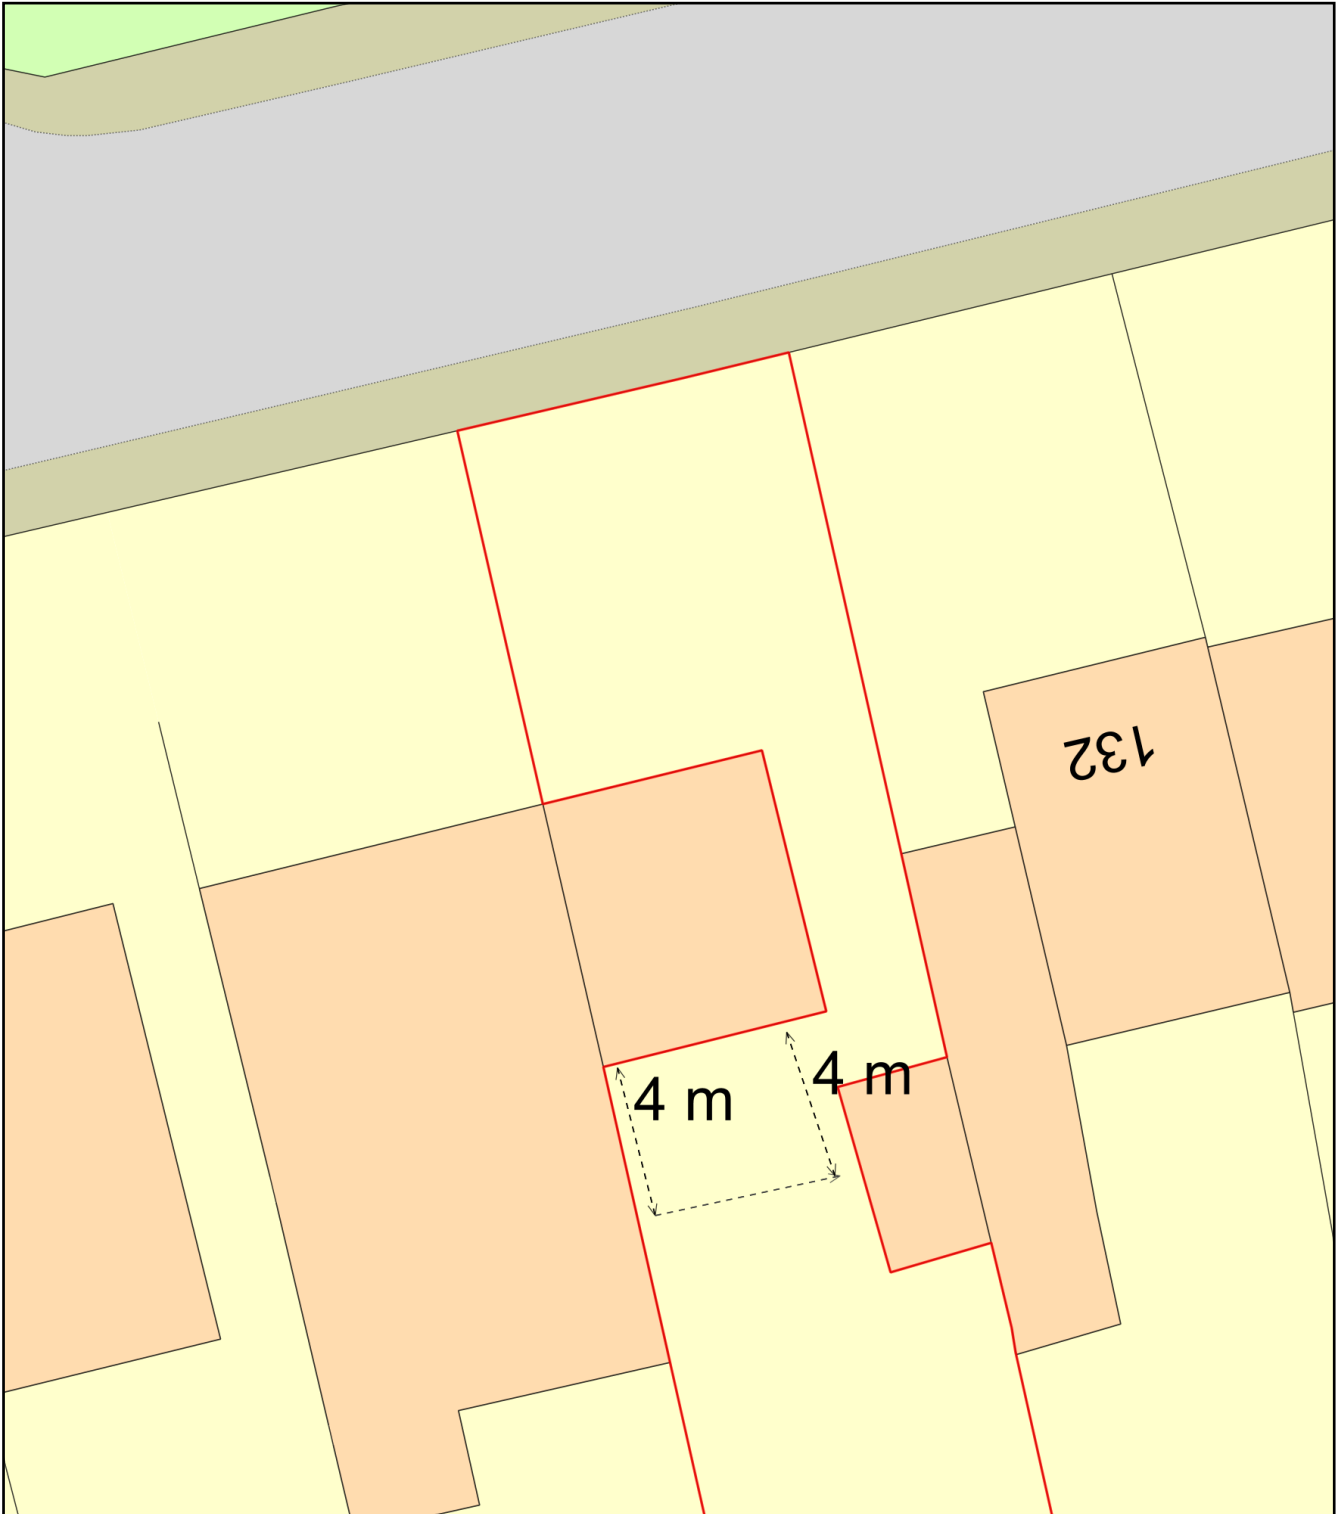

Plan Produced for: GARY HUTCHINGS

Date Produced: 19 Feb 2024

Plan Reference Number: TQRQM24050012447596

Scale: 1:200 @ A4