

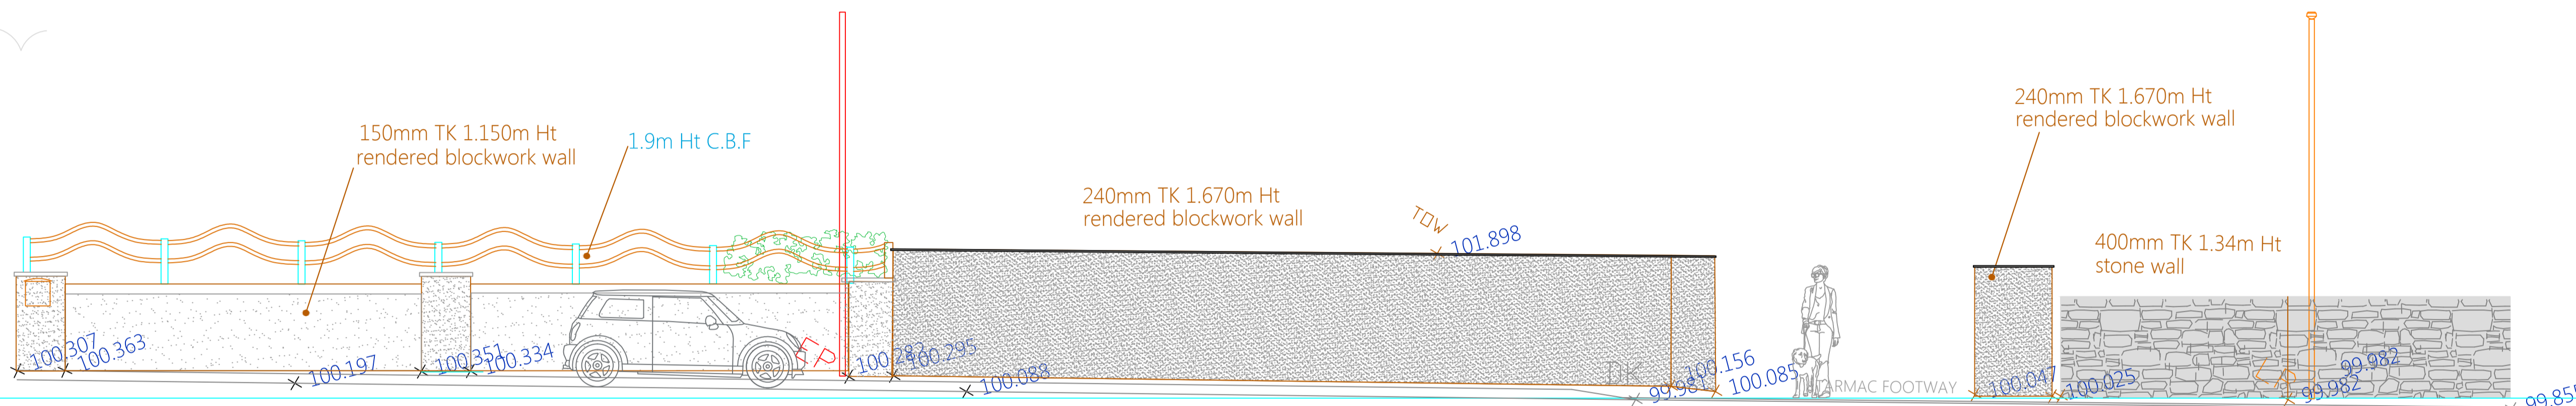
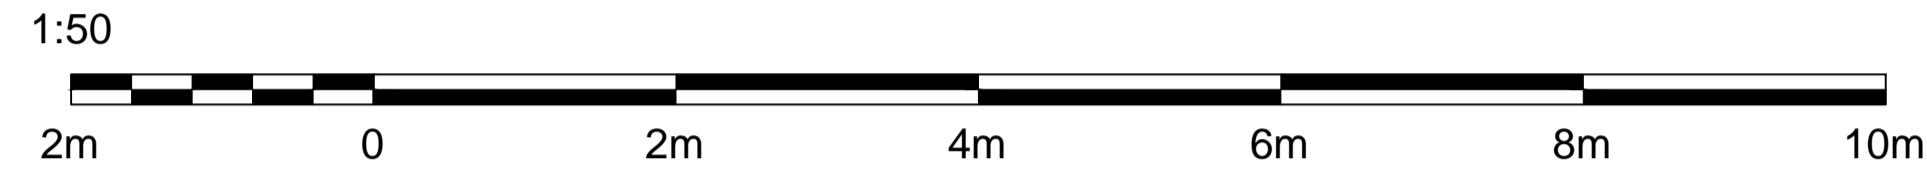



Historic Elevation / Street Scene

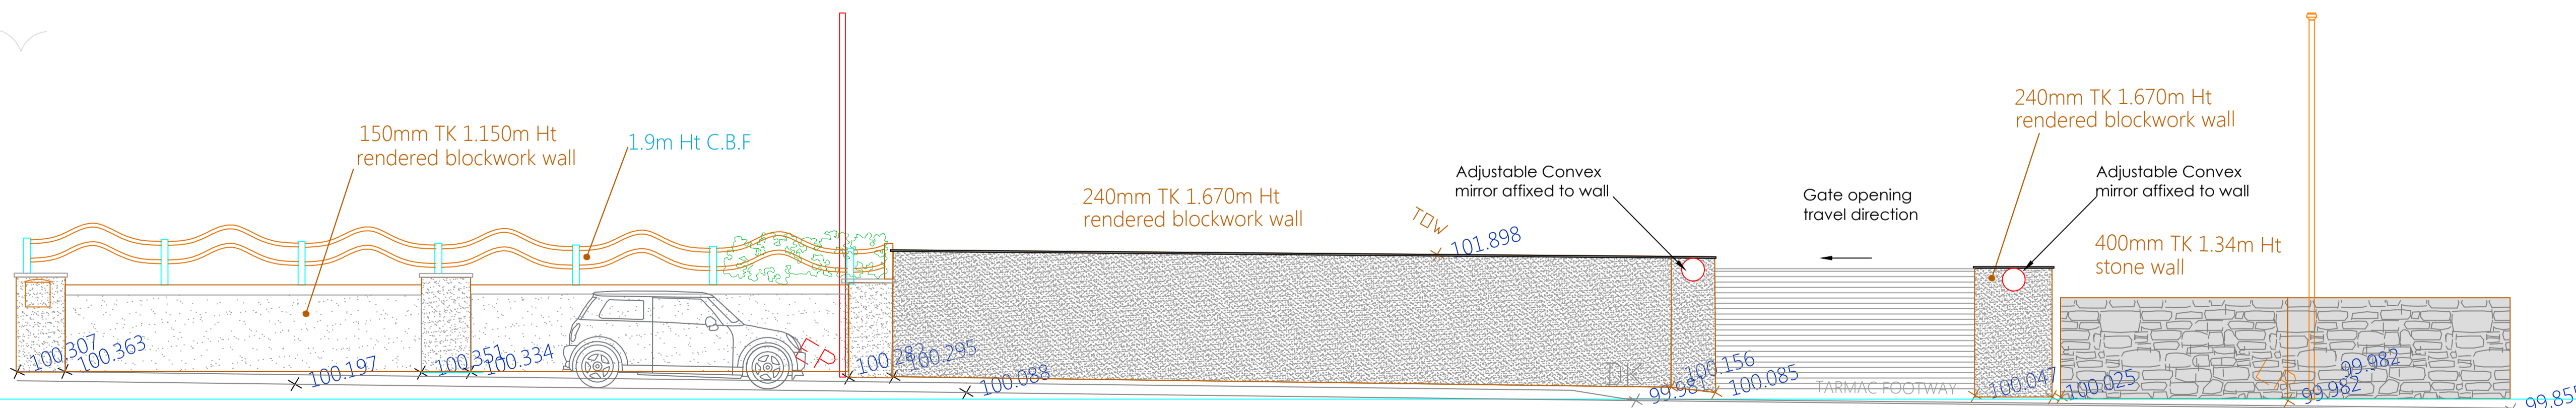

Existing Elevation / Street Scene

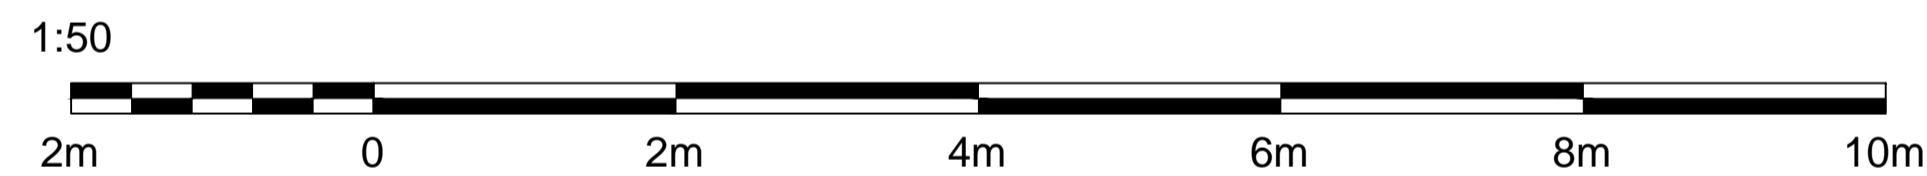

Proposed Elevation / Street Scene

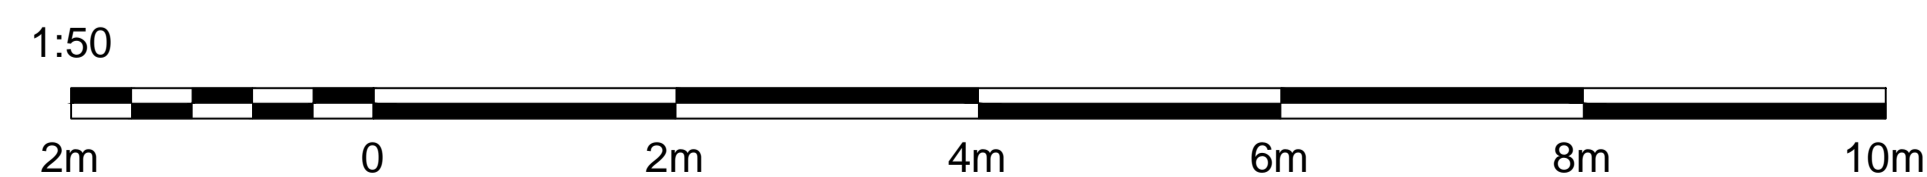

AB ANCHOR BLOCK	POT POST OFFICE
B BOLLARD	PP PETROL PUMP
BB BELLSIA BEACON	PY PYLON
BED BED LEVEL	RAIL RAIL
BG BUILDING LINE	RB RAIL BOOM GATE
BH BOREHOLE	RBV RAIL BOUNDARY
BK BANK	RE ROAD EDGE
BL BED LEVEL	RET RETAINING WALL
BLDGBUILDING	RFUNROAD FURNITURE
BM BENCH MARK	RIDGE RIDGE
BOB BOTTOM OF BANK	RS ROAD SIGN
BOL BOLLARD	RSB SIGNAL BOX
BPV BLOCK PAVING	RSP SIGNAL POLE
BRGBRIDGE	RST STAUNCHION
BS BUS STOP	RT RAILWAY TRACK
BT BRITISH TELECOM	RUN RAILWAY
BUND EARTH BUND	RW RETAINING WALL
BW BRICK WALL	RWP RAIN WATER PIPE
C COLUMN	RY RODDING EYE
CAN CANOPY FOR TREE	SA SAPLING
CATV CABLE TV	SB SUB STATION
CB CONTROL BOX	SC STOP COCK
CHEK CHECK POINT	SD SHED
CL CEILING LEVEL	SEP SEPTIC TANK
CO CONCRETE	SH SPOT HEIGHT
CONTOUR	SHEDSHED
CS CONTROL STATION	SIGN SIGN
CUL BOX CULVERT	SILL WINDOW SILL
CY CYCLEWAY	SL SPOT LEVEL
DC DOWN PIPE	SM SURVEY MARK
DE DETAIL GENERAL	SNP STREET NAME POST
DH DITCH	SOF SOFFIT LEVEL
DK DROP KERB	SP STEPS
DP PIT	SPT SEWERAGE PIT
DW DRIVEWAY	SS SURVEY STATION
EAVES EAVES	ST STREAM
EE ELECTRIC ENTRY	STAYSTAY
EL ELECTRIC BOX	STN INSTRUMENT STATION
ELM ELECTRICAL METER	STUMP TREE STUMP
ELP POLE & LIGHT	SUN SEWERAGE
EMPH EMERGENCY PHONE	SV STOP VALVE
EP ELECTRICITY POLE	SVM STOP COCK VALVE
ER EARTH ROD	TAR TARMAC
ET PYLON	TB TELEPHONE BOX
EUN ELECTRIC	TBP TRAM POLE
FB FLOWER BED	TRUNTRAMWAYS
FE FENCE	TE TREE
FEL FINISHED FLOOR LEVEL	TG TRIG POINT
FH FIRE HYDRANT	TH TRIAL PIT
FLC FLOOD LIGHT	TK TRACK
FP FOOTPATH	TL TRAFFIC LIGHT
FRL FINISHED ROOF LEVEL	TMP TELECOM MARKER
FS FOOTSTYLE	TOB TOB
G GULLY	TOK TOP OF KERB
GAS GAS	TP TELEGRAPH POLE
GATEGATE	TPEG TITLE PEG
GE GAS ENTRY	TPHB PHONE BOX
GEV GAS VALVE	TPH TELECOM PILLAR
GH GREENHOUSE	TPIT TRIAL PIT
GMKR GAS MARKER POST	TPOL TELECOM POLE
GP GRATED PIT	TREE TREE
GT GATE	TSB TRAFFIC SIGNAL BOX
GVM GAS VALVE METER	TSP TRAFFIC SIGNAL POST
HE HEDGE	TSPT TRAFFIC SIGNAL PIT
HEAD WINDOW HEAD	TUN TELECOM
HT HIGH TENSION CABLE	UPIT PIT
IC INSPECTION CHAMBER	UPOL POLE
INV INVERT	USB UNDER SIDE OF BEAM
JF JUNCTION PIT	UTUN UNCLASSIFIED UTILITY
KB KERB	VEGN VEGETATION
LB LETTER BOX	VP VENT PIPE
LP LAMP POST	WAT WATER
MH MANHOLE	WATER WATER
MHC MANHOLE CIRCLE	WC WATER COCK
MHH MANHOLE HEXAGON	WE WATER ENTRY
MHS MANHOLD SQUARE	WL WHITE LINE
MIT MANHOLD TRIANGLE	WLEV WATER LEVEL
MKR MARKER	WM WATER METER
MP MOORING POINT	WO WASHOUT
OBM ORDINANCE BENCHMARK	WST WATER STOP TAP
OH OVERHANG	WT WATER EDGE
P POST	WUN WATER
PARAPARAPET	WV WATER VALVE
PATHPATH	WW WING WALL
PCONPHOTO CONTROL POINT	
PIER PIER	
PL PILLAR	
PLANT PLANTER	
PM PARKING METER	
PO POLE	
POND POND	

Rev: - Date:

CHEW VALLEY LAND SURVEYS

- ANY SITE, ANY SIZE, UK & EUROPE
- LAND, BUILDING & ARCHITECTURAL SURVEYS
- LAND DESIGN
- ENGINEERING SURVEYS
- GROUND MODELLING
- SETTING OUT
- EXPERIENCED IN THE USE OF GPS
- SATELLITE TECHNOLOGY

THE LITTLE COTTAGE
STATION DRIVE
BRISTOL
BS39 4EW

Tel: 07976 548829

Project:
LENVILLE,
BRISTOL ROAD,
CHURCHILL,
BS25 5NJ

Drawing Title:
Elevations - Existing & Proposed

Drawn: JOM | Checked: JOM | Surveyor: JOM | Date: 15-Feb-24

Scale: 1:50 | Drawing Number: 00762 | Rev: