


Notes:

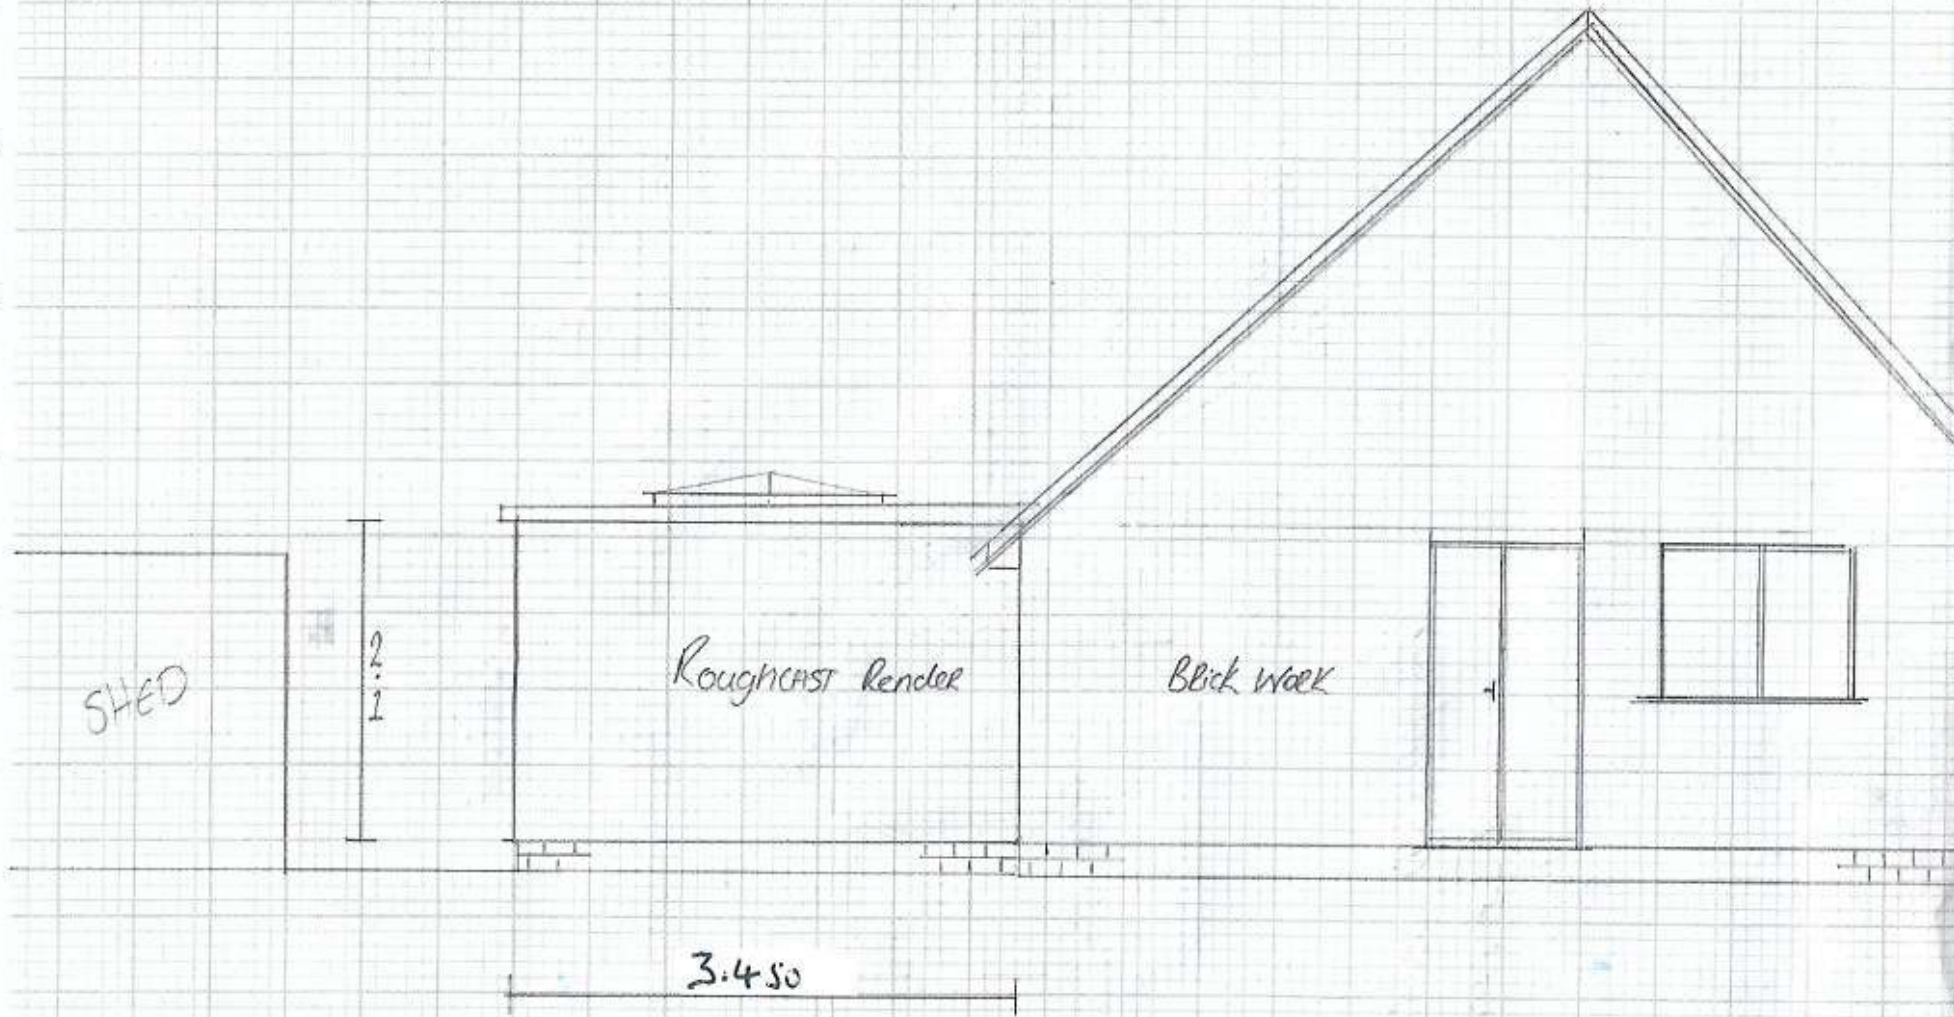

PROPOSED NORTH EAST ELEVATION 1:50