
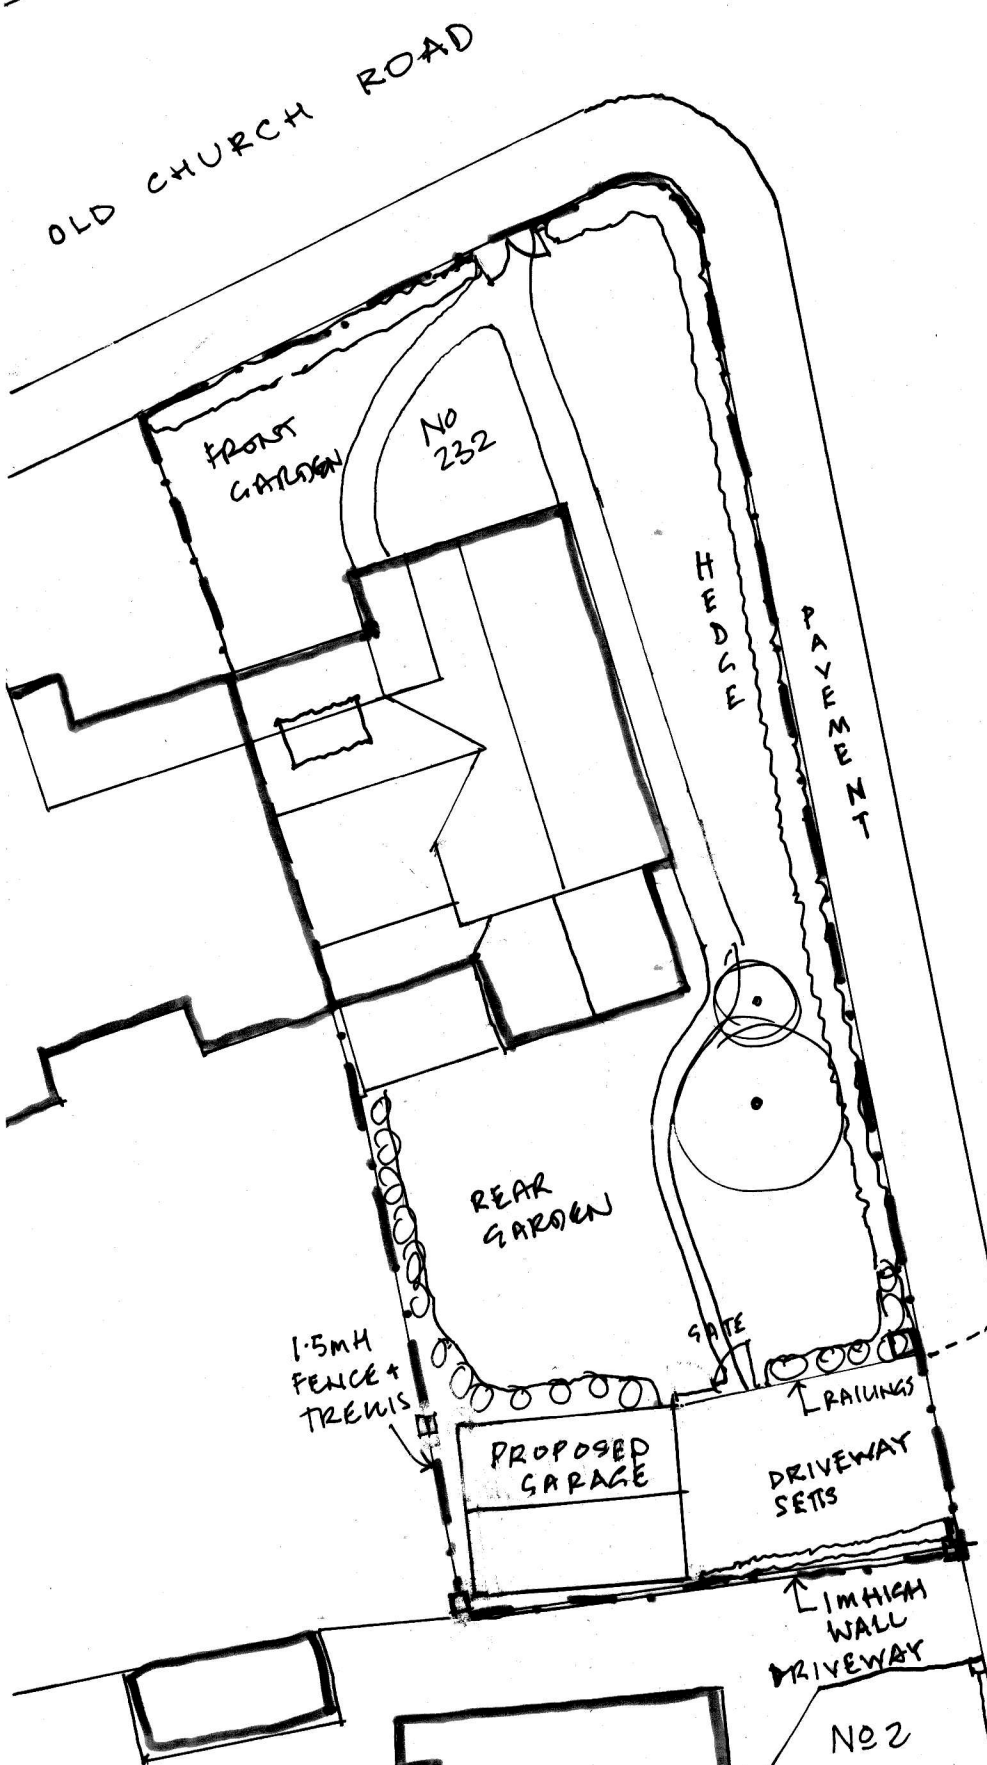
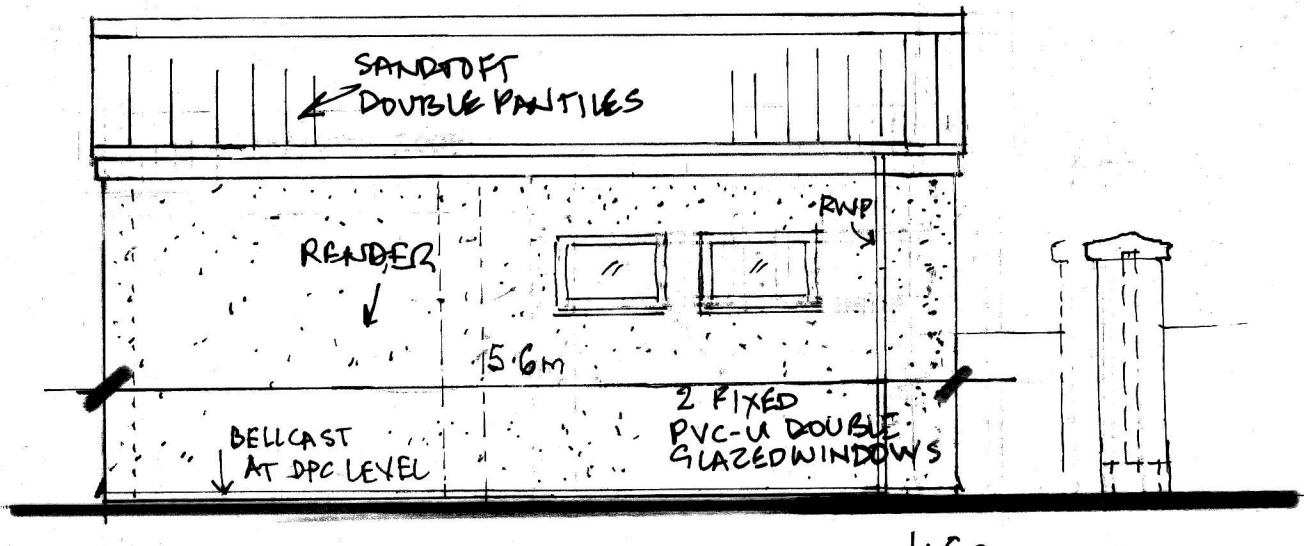
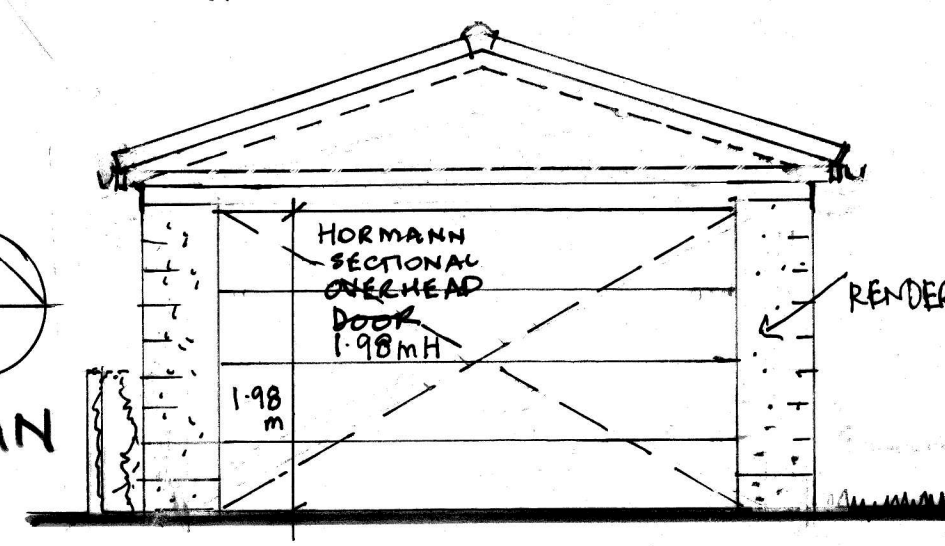
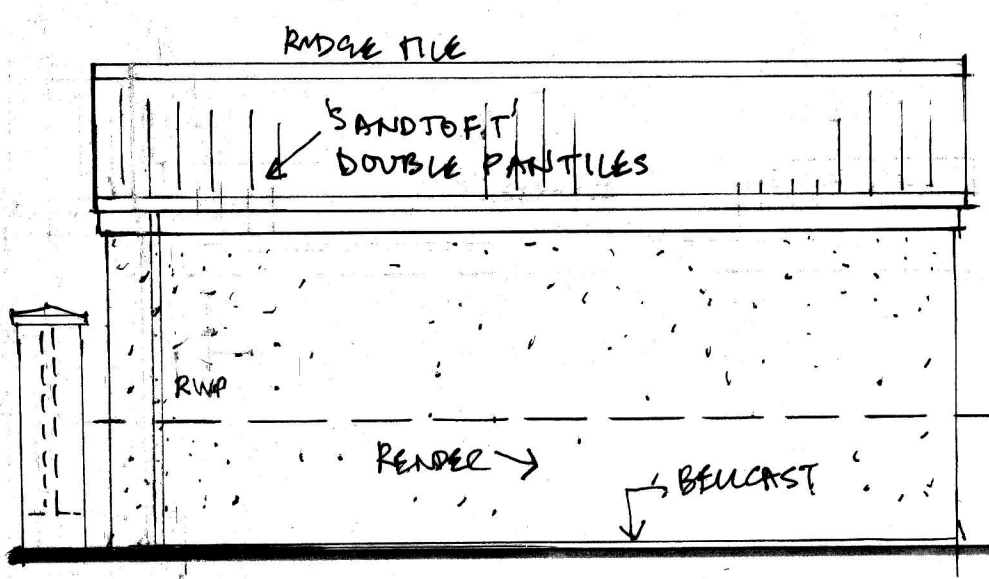


PLAN 1:50
0 0.5 1.0 1.5 2.0 2.5m
1:50

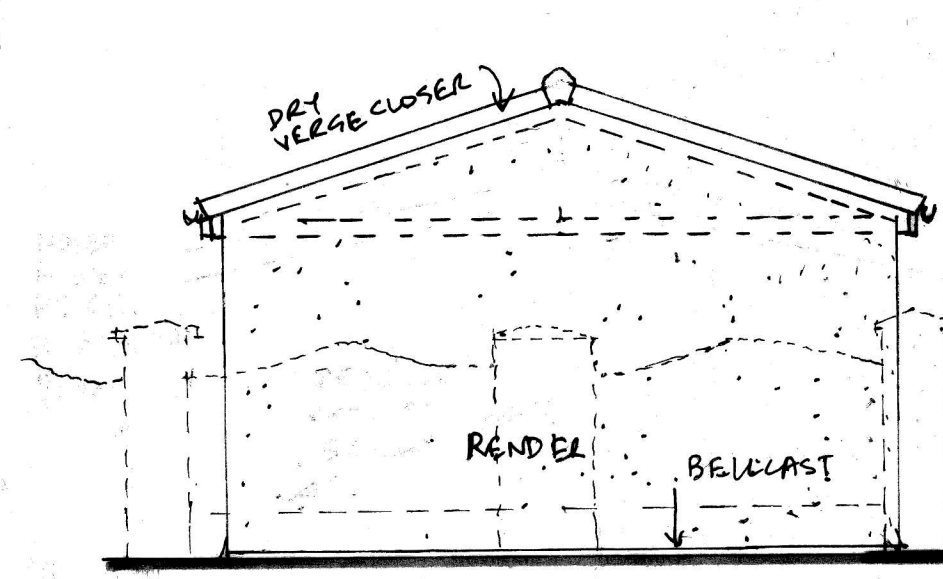

BLOCK PLAN
0 1 2 3 4 5m
1:200

232 OLD CHURCH ROAD
CLEVEDON
GARAGE AS PROPOSED
1:200 1:50 JULY 23
A. AMENDED TO SUIT PLANNING OFFICERS COMMENTS 09.09.23 GARAGE LENGTH REDUCED TO 5.3m
B. PLAN AMENDED CORRECTLY TO 5.6m LONG AS AGREED 14.02.24

170:02B

