
w HE						
	Drawing title: Elevations	Revision:	Scale 1:100 @ A3	Drawn by: DO	Job No: LW202400010	Job address: 15 Lanvanor R
<b>SPACE</b>	Drawing No: 03	Date: 28/02/2024	0 1 2 3m	Phase: App	Council: Southwark	Job type: Loft conversior
London's Leading Home Extension Company						

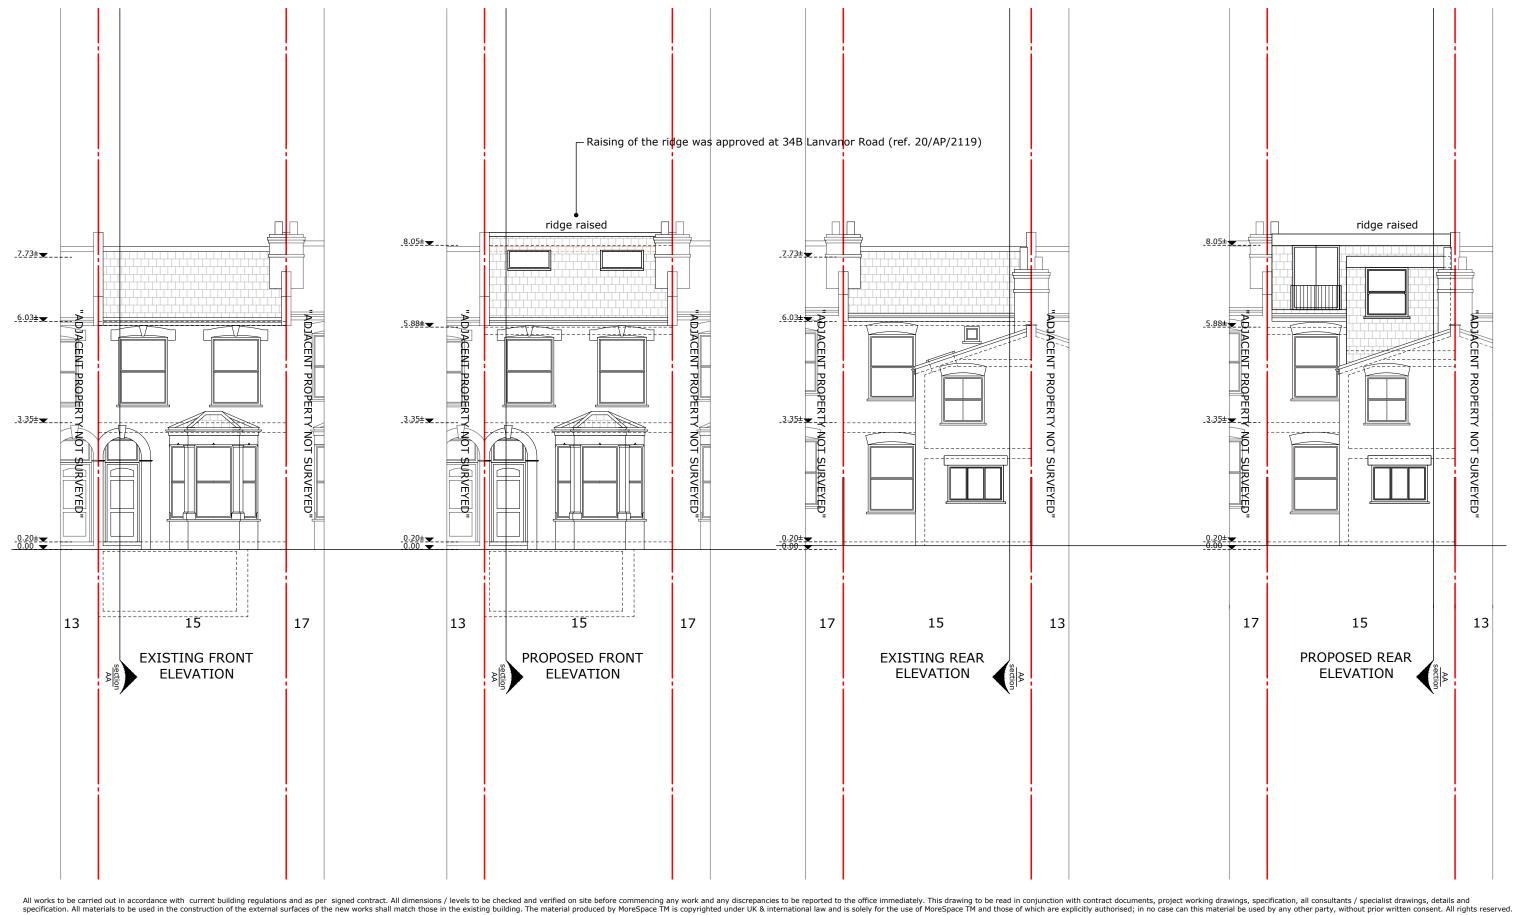

## Road SE15 2BT

## Client: Mr Metcalfe Consultant: AV

## ion

