





| | | | |
|----------------------------|---------------------|---|-----------------|
| Drawing title: Sections | Revision: ---- | Scale 1:100 @ A3 | Drawn by: DO |
| Drawing No: 05 | Date: 28/02/2024 |  | Phase: App |

| | | |
|------------------------|---|------------------------|
| Job No: LW202400010 | Job address: 15 Lanvanor Road SE15 2BT | Client: Mr Metcalfe |
| Council: Southwark | Job type: Loft conversion | Consultant: AV |

Raising of the ridge was approved at 34B Lanvanor Road (ref. 20/AP/2119)

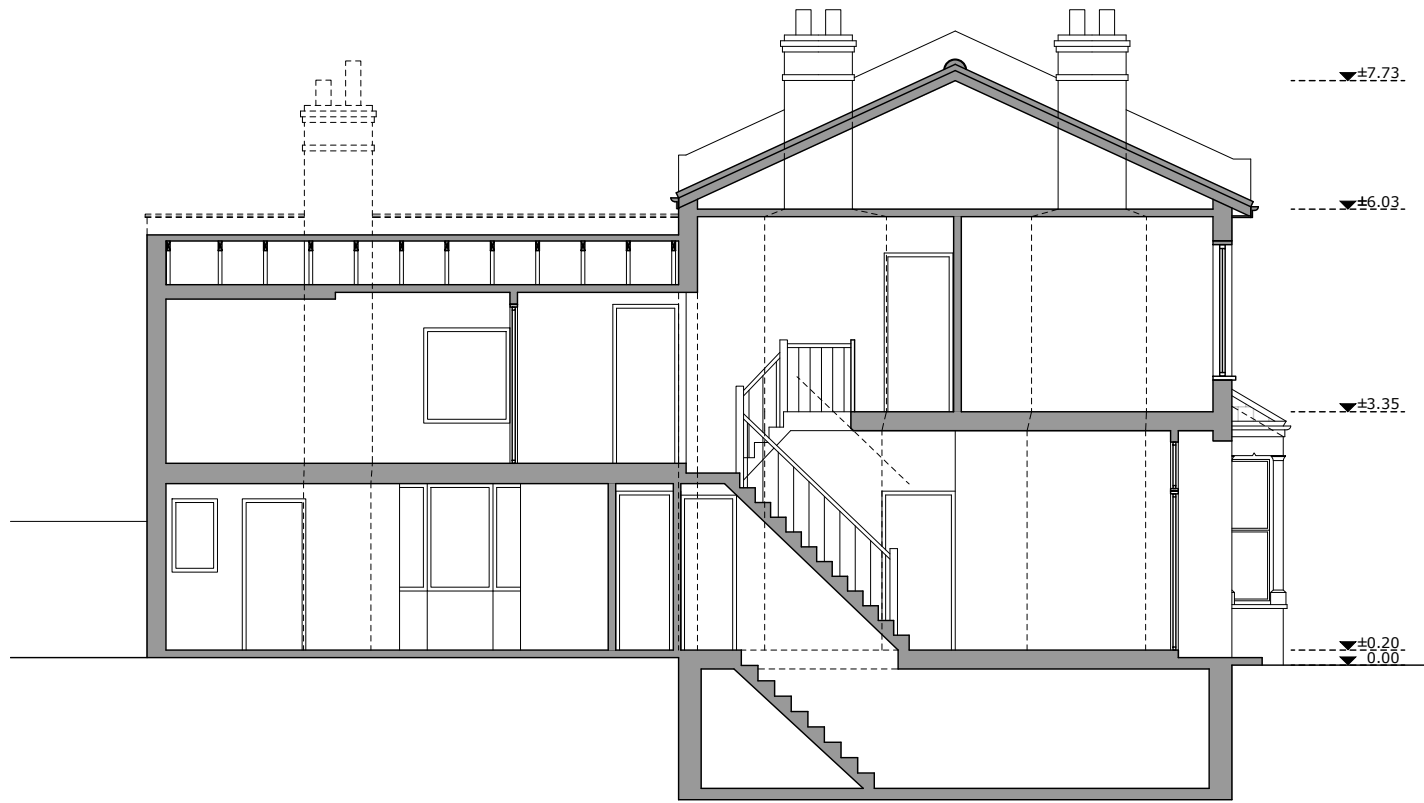

EXISTING
SECTION A-A

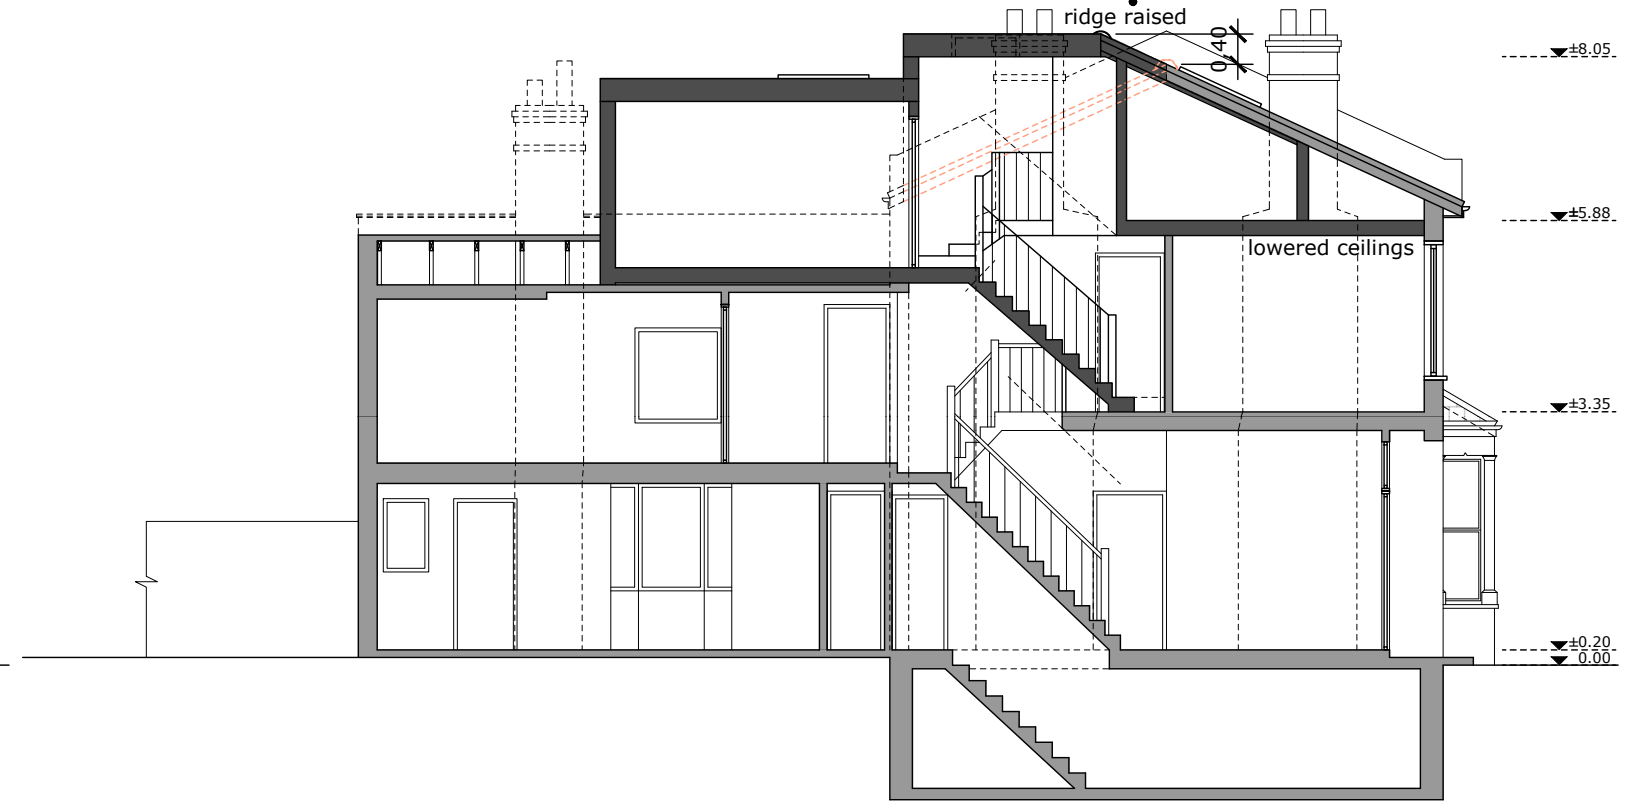

PROPOSED
SECTION A-A