




VESTA ARCHITECTS

The Oast House, Stapeley Manor Farm, Odiham, Hampshire, RG29 1JE
+44 (0)1256 862850 | info@vesta-architects.co.uk

www.vesta-architects.co.uk

BLOCK PLAN

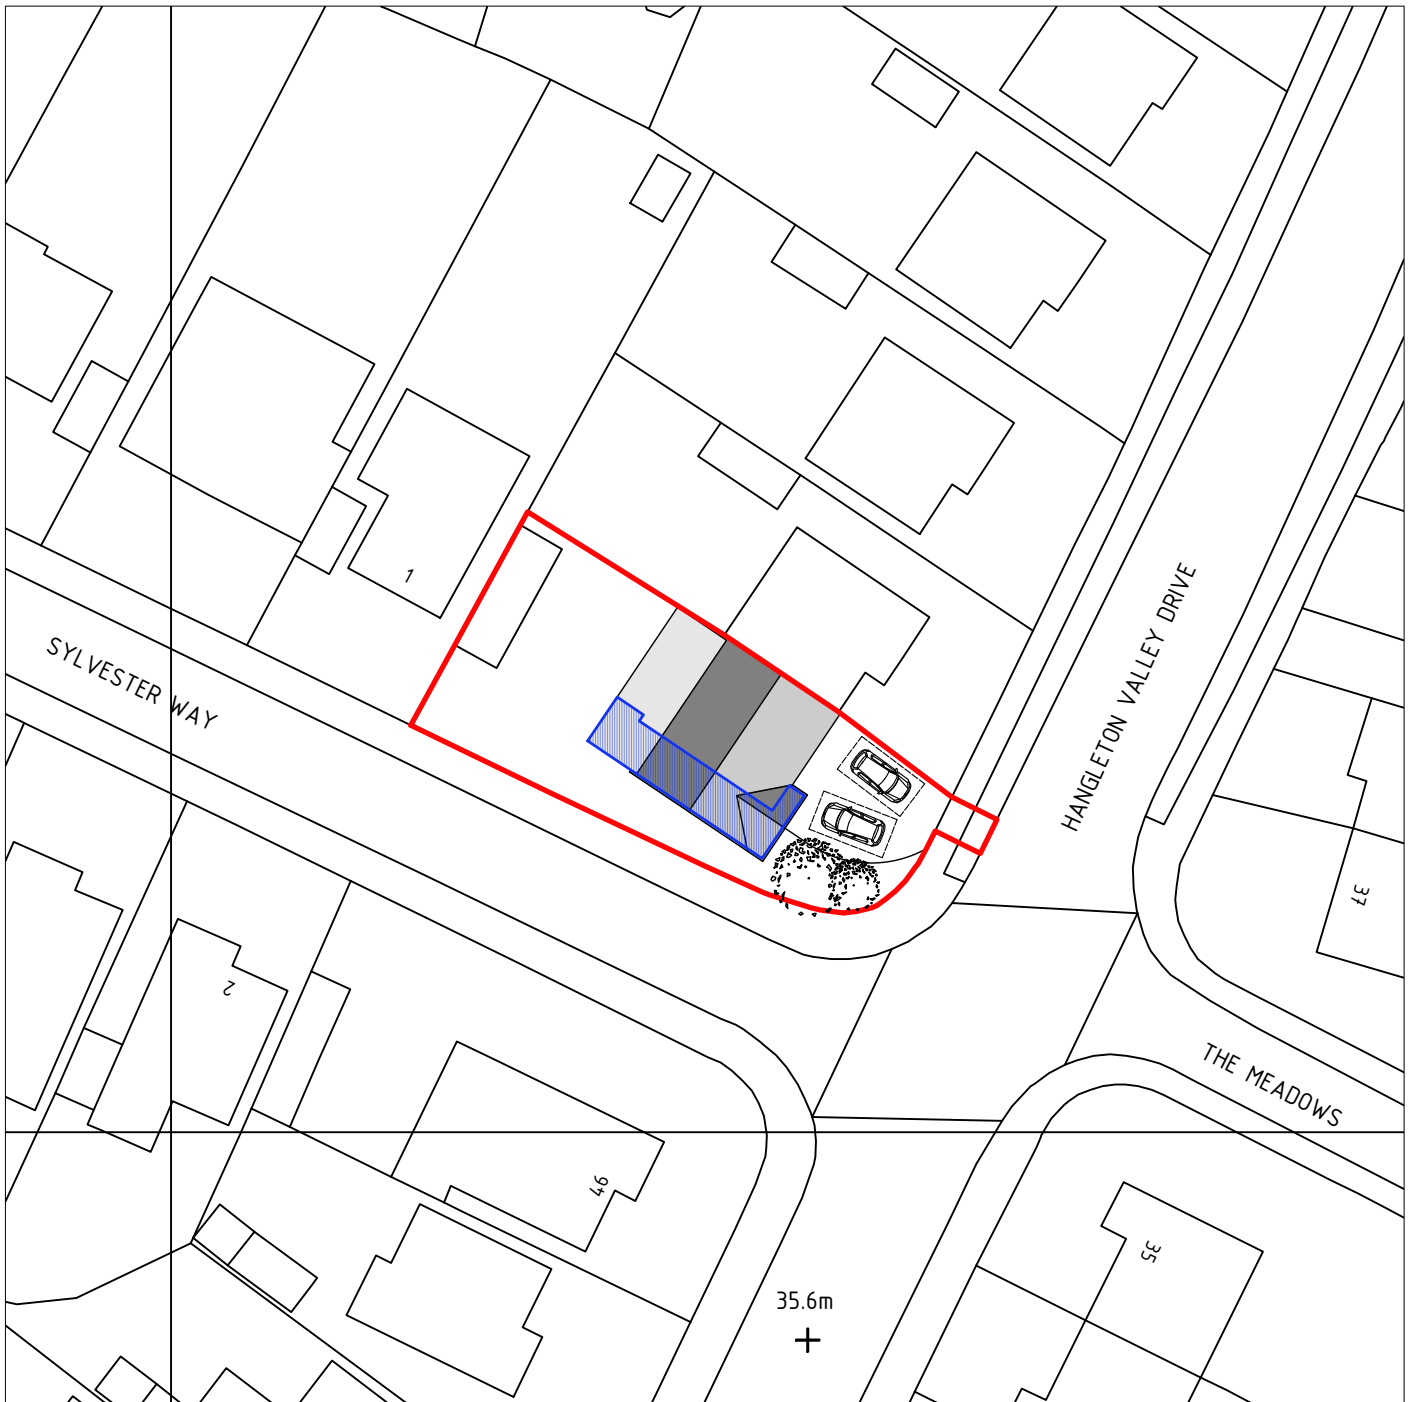

Project
48 HANGLETON VALLEY DRIVE
BRIGHTON, EAST SUSSEX, BN3 8AP

Date	Scale	Drawn
FEB 2024	1:500 @ A4	MB

OS Serial No.	Rev.
AC0000848283	