


EXISTING GROUND FLOOR PLAN 1:100




EXISTING FIRST FLOOR PLAN

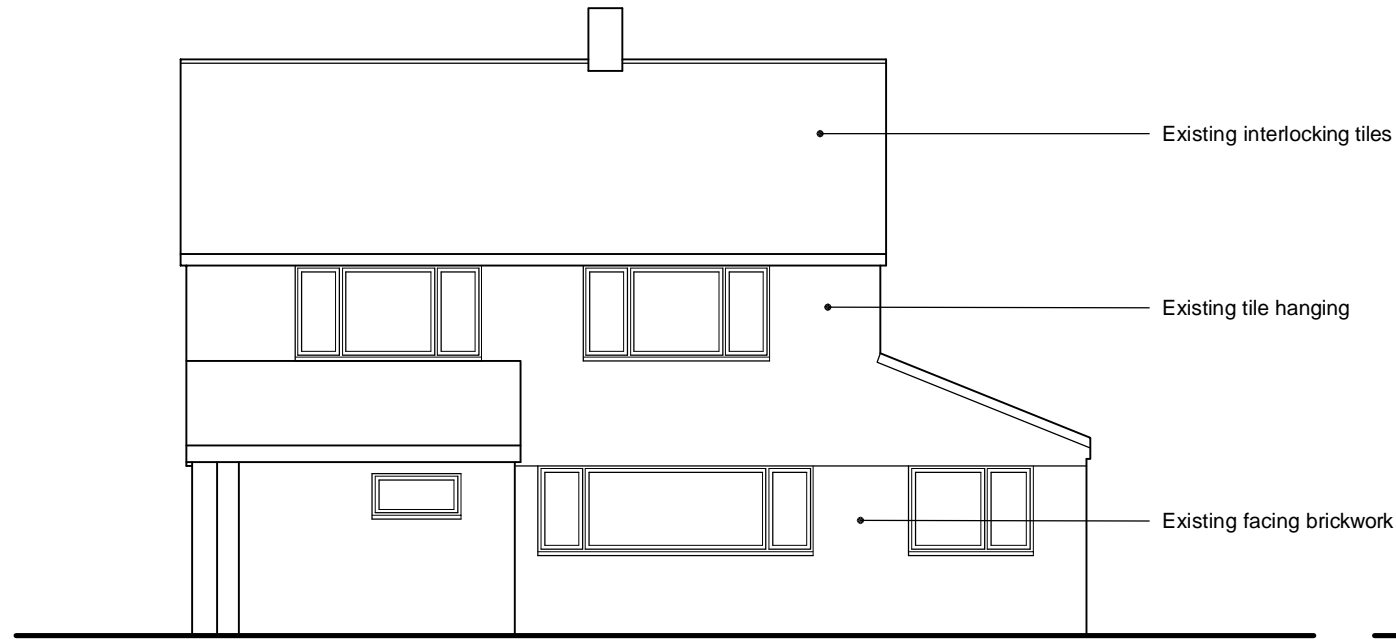

EXISTING FRONT ELEVATION 1:100




EXISTING REAR ELEVATION

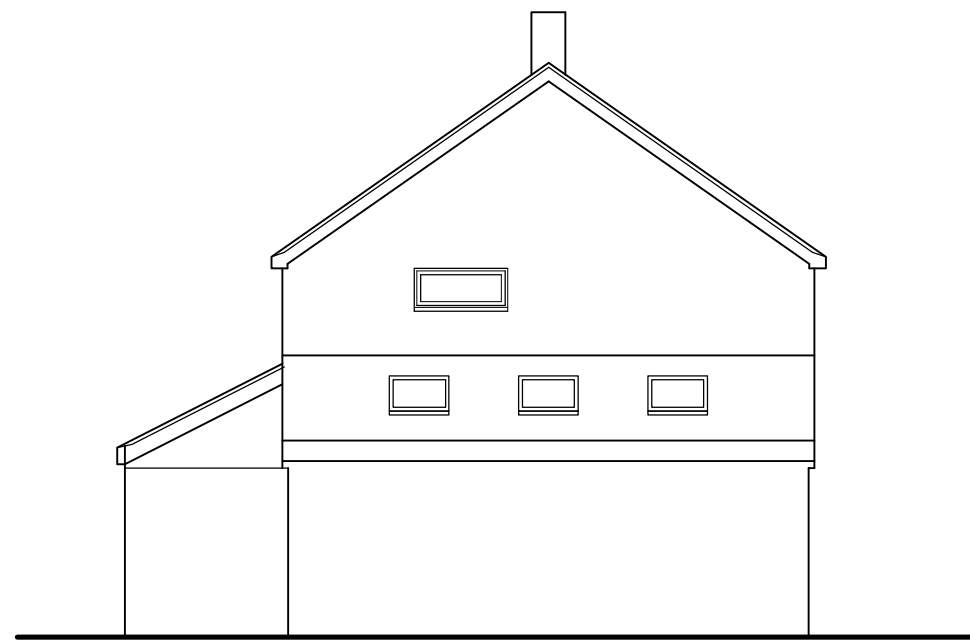


EXISTING SIDE ELEVATION




EXISTING SIDE ELEVATION

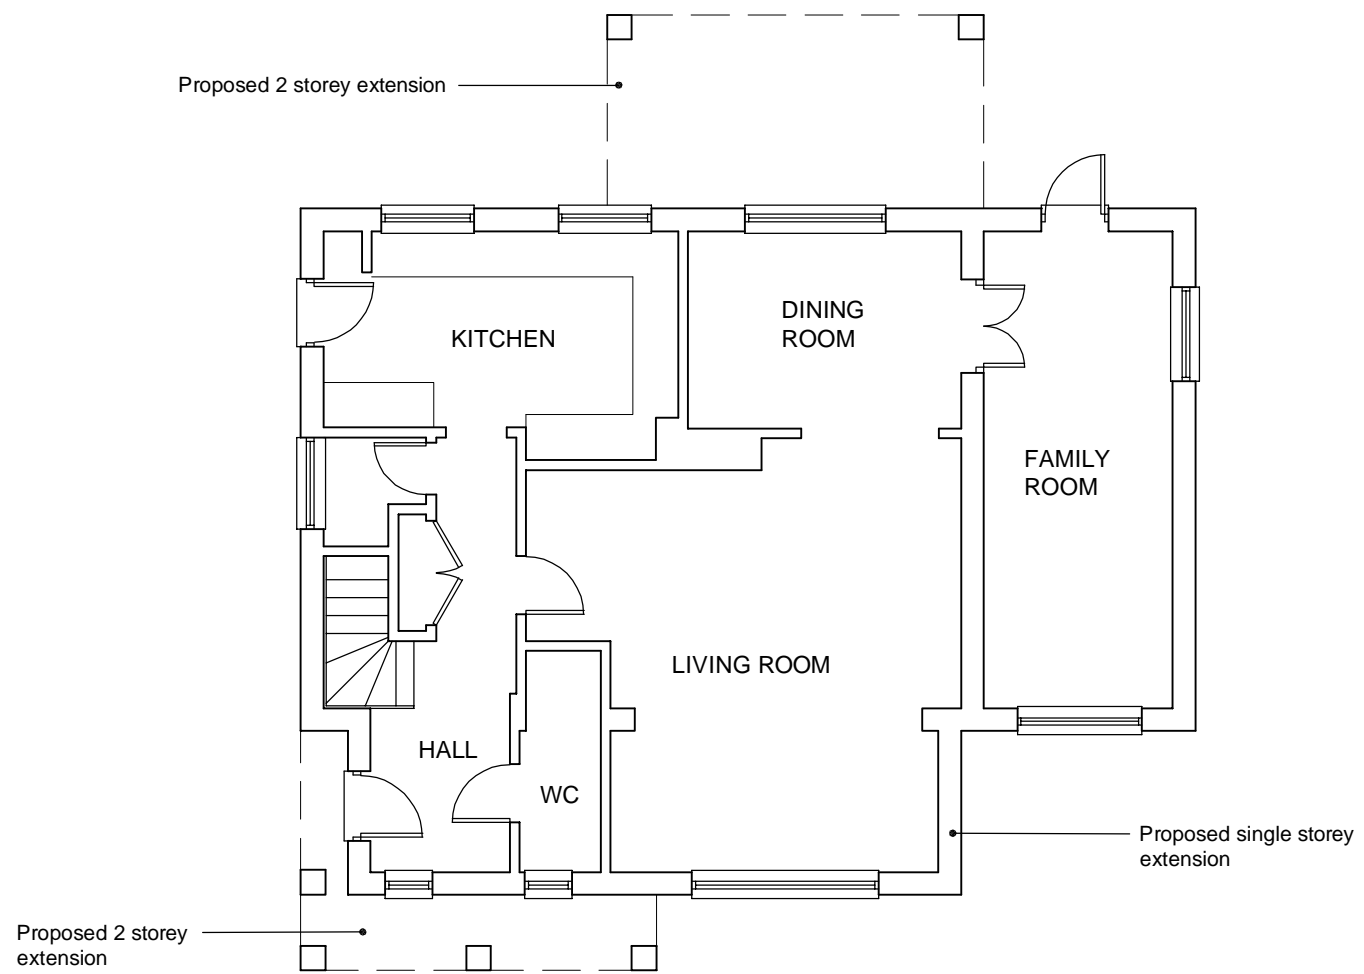

PROPOSED GROUND FLOOR PLAN 1:100

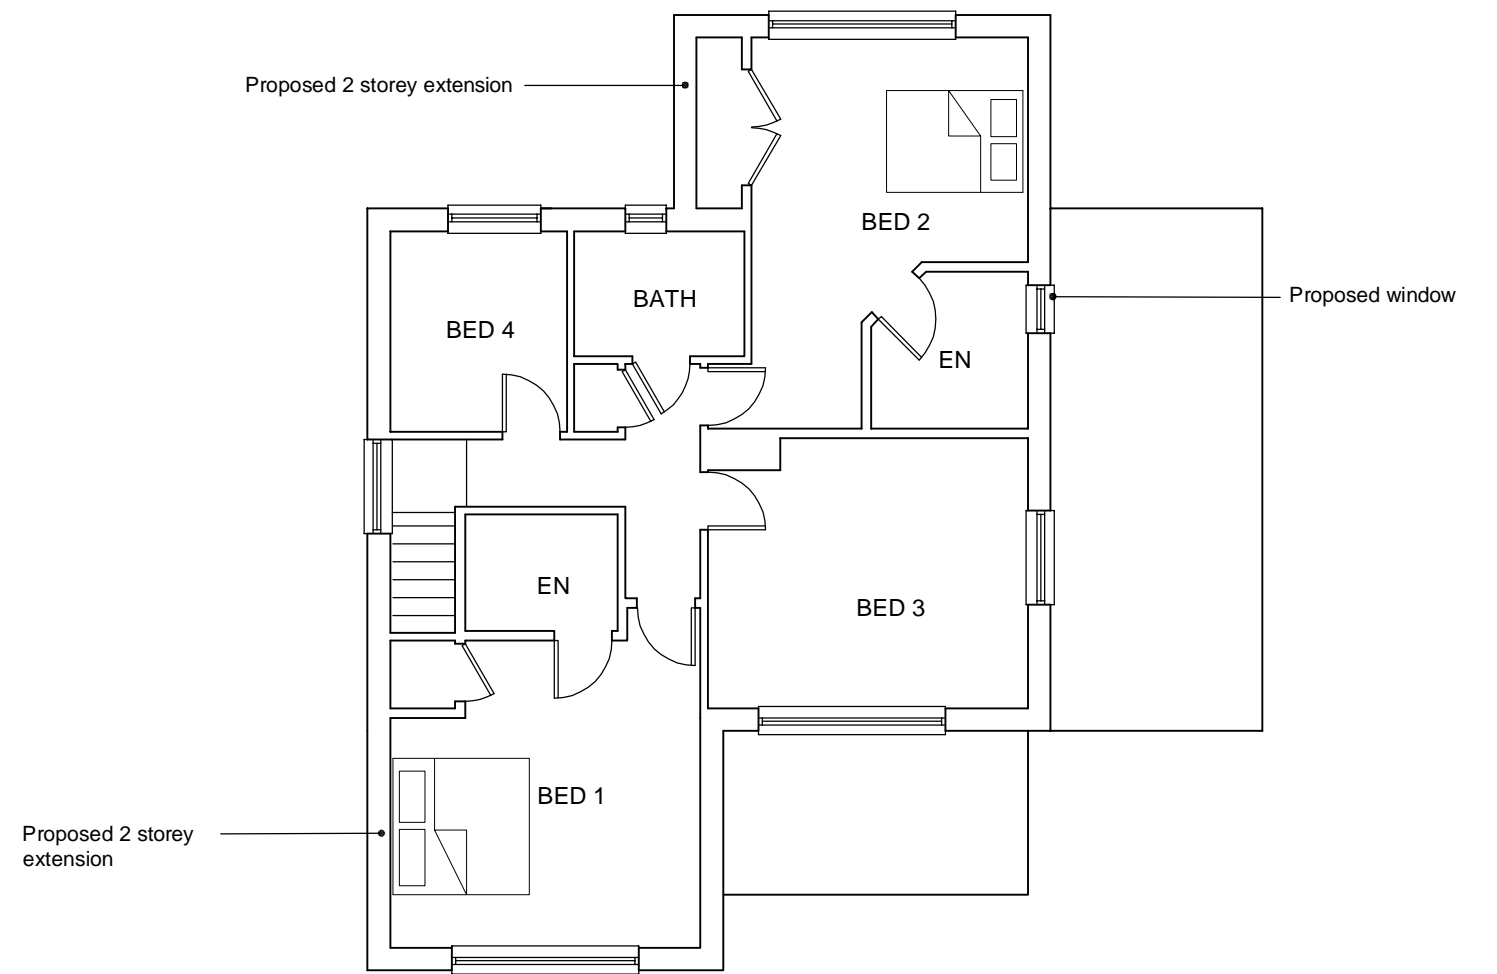

PROPOSED FIRST FLOOR PLAN

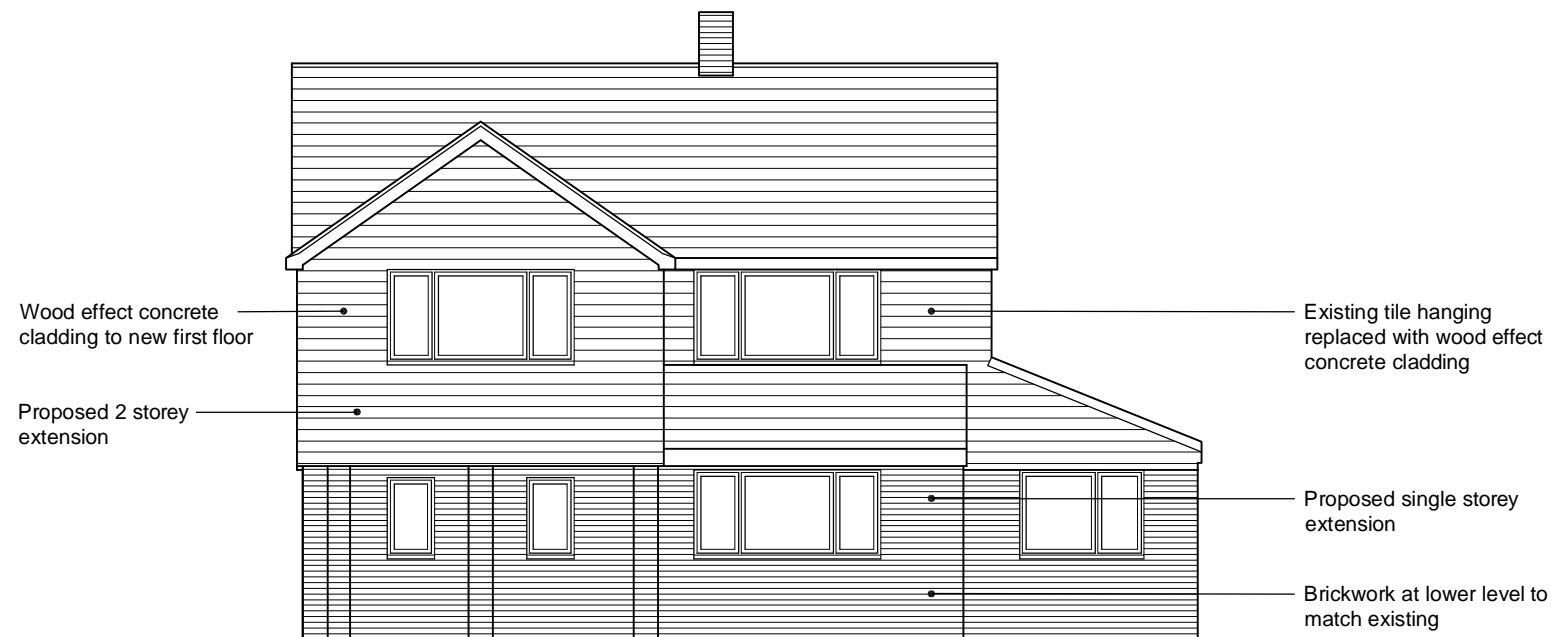

PROPOSED FRONT ELEVATION 1:100



PROPOSED REAR ELEVATION



PROPOSED SIDE ELEVATION



PROPOSED SIDE ELEVATION