


Proposed Site Plan  
Scale 1/200

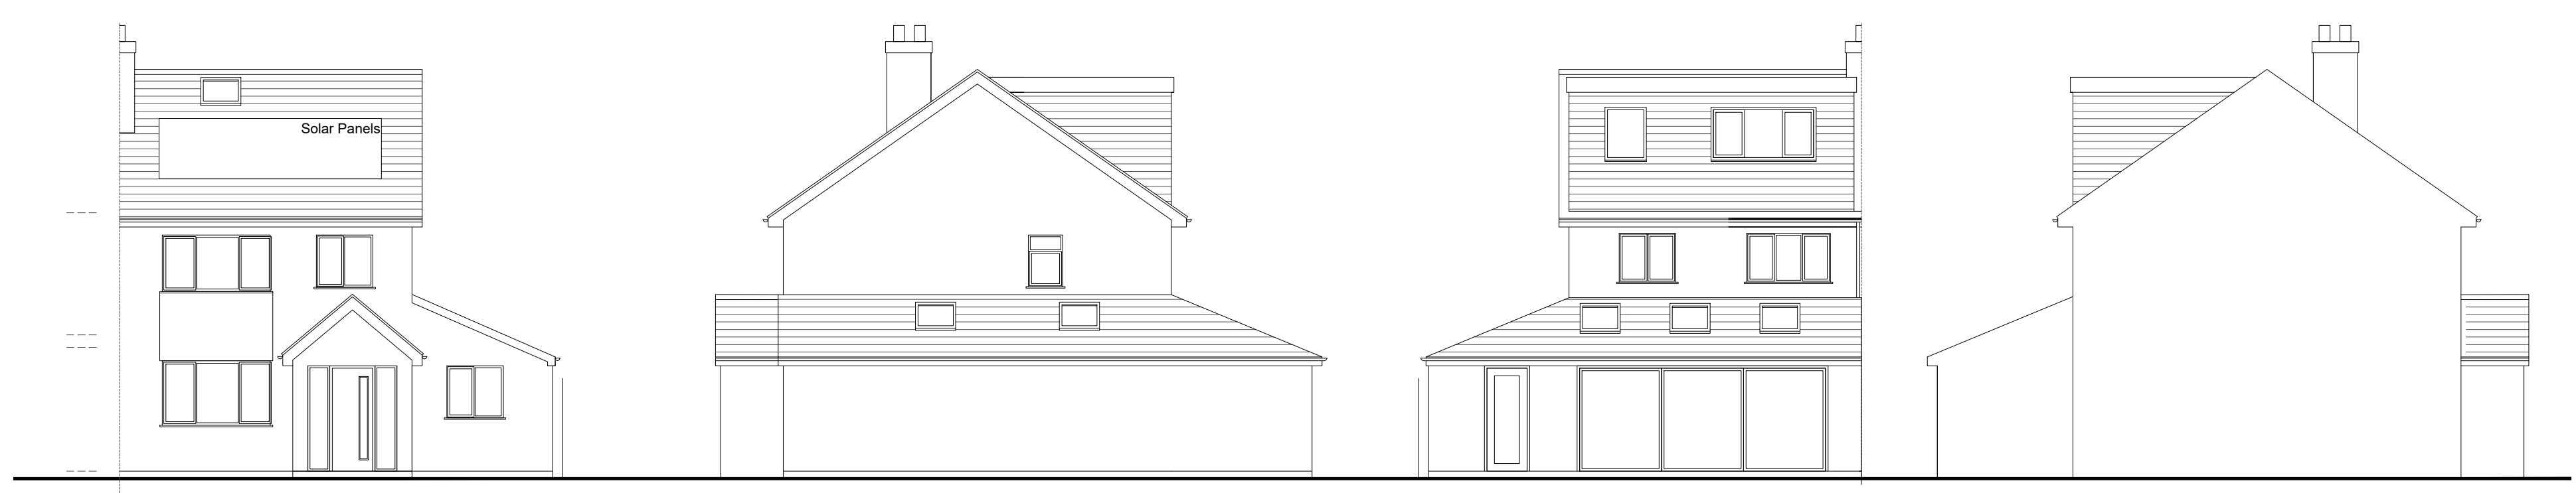


Proposed Front Elevation  
Scale 1/100

Proposed Side Elevation  
Scale 1/100

Proposed Rear Elevation  
Scale 1/100

Proposed Side Elevation  
Scale 1/100

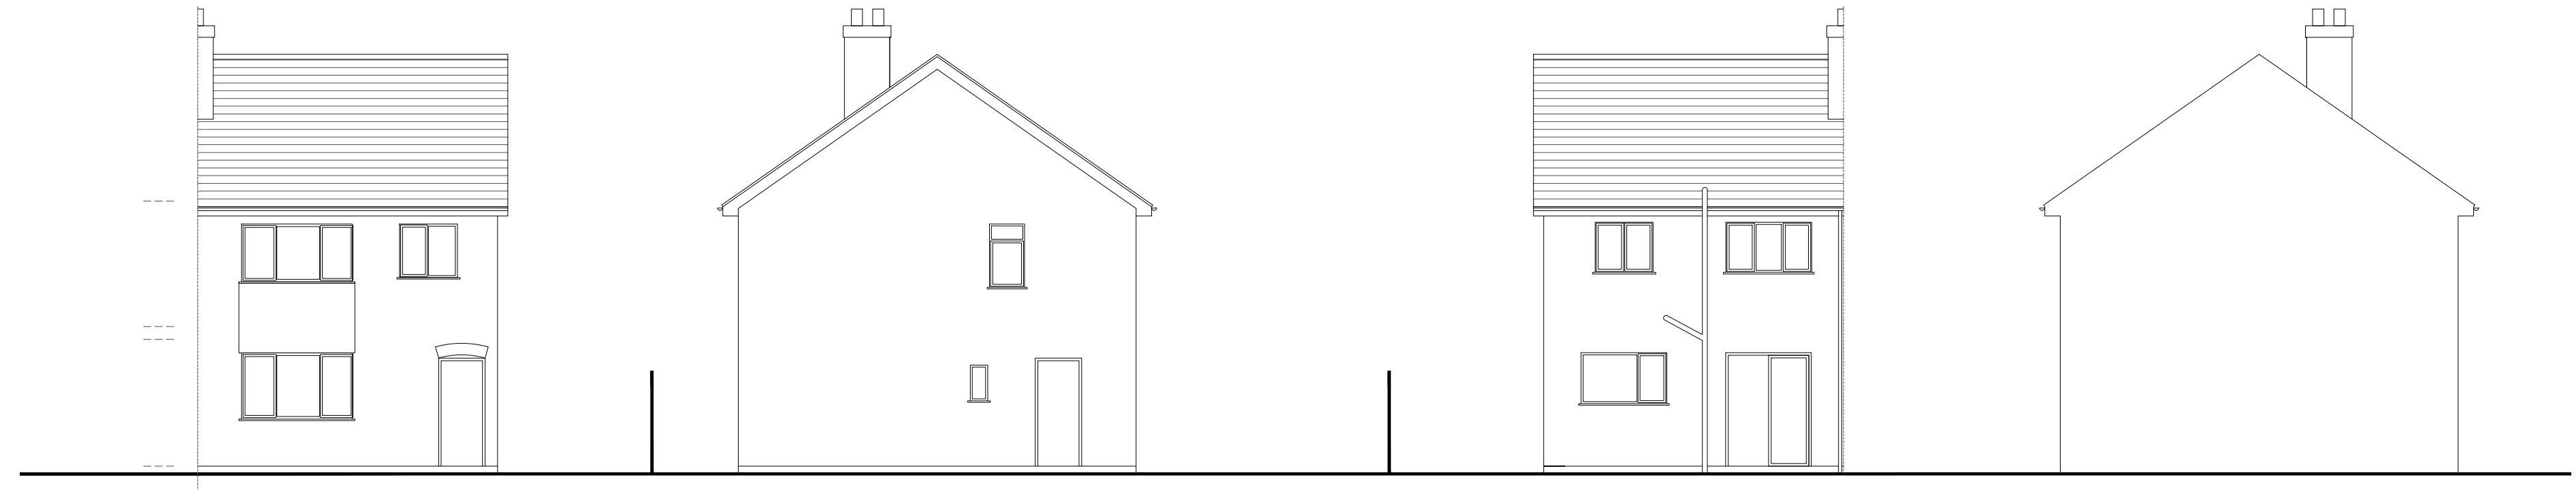


Existing Front Elevation  
Scale 1/100


Existing Side Elevation  
Scale 1/100

Existing Rear Elevation  
Scale 1/100


Existing Side Elevation  
Scale 1/100

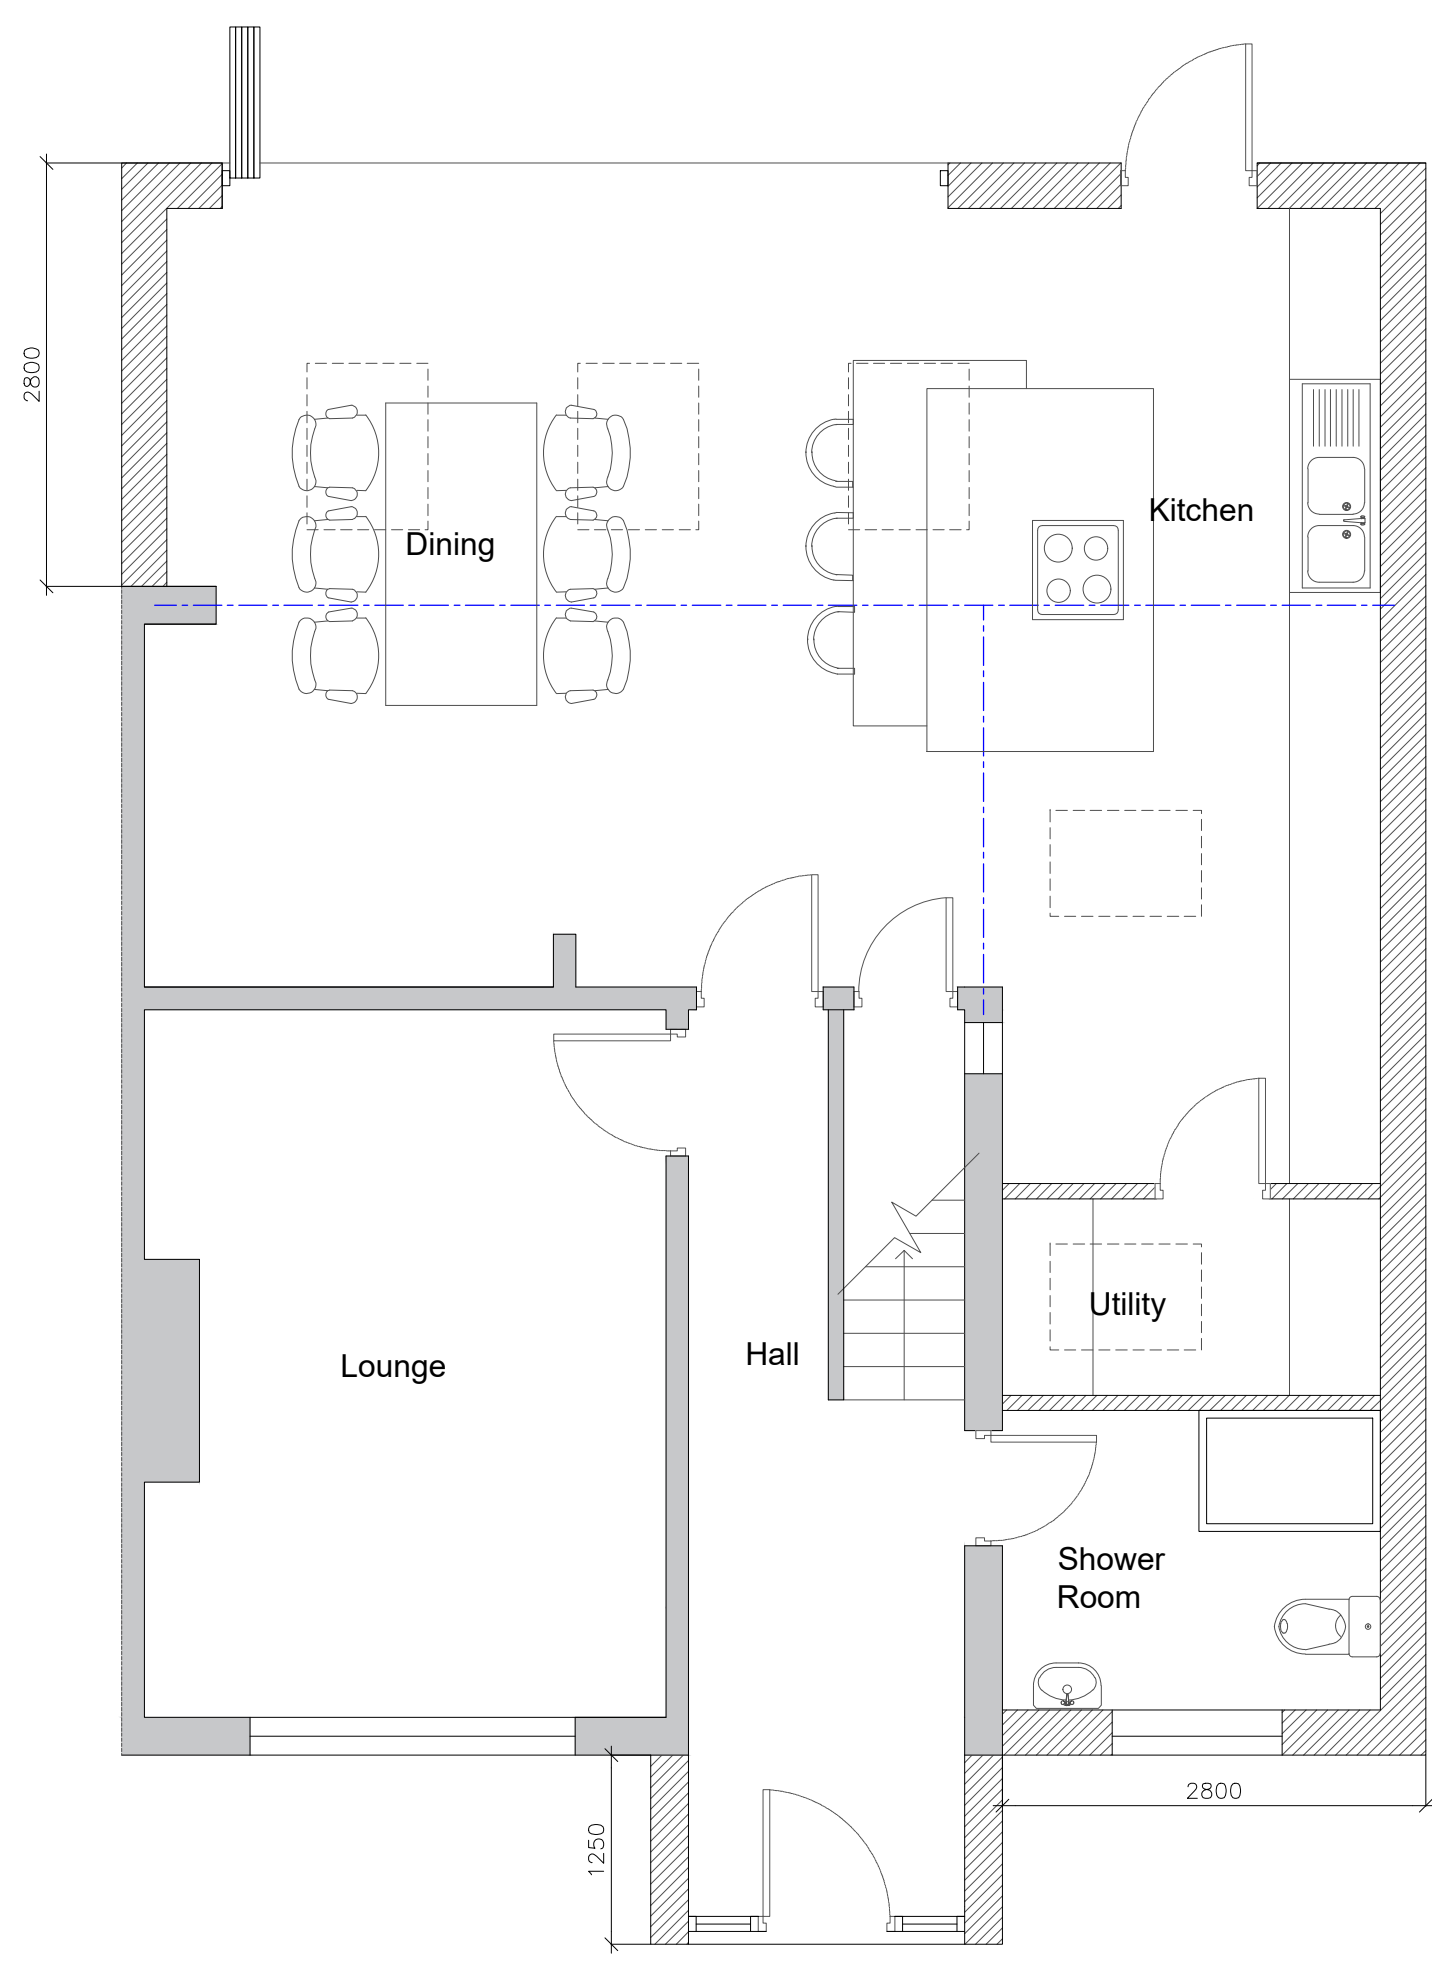


Proposed Ground Floor  
Scale 1/50

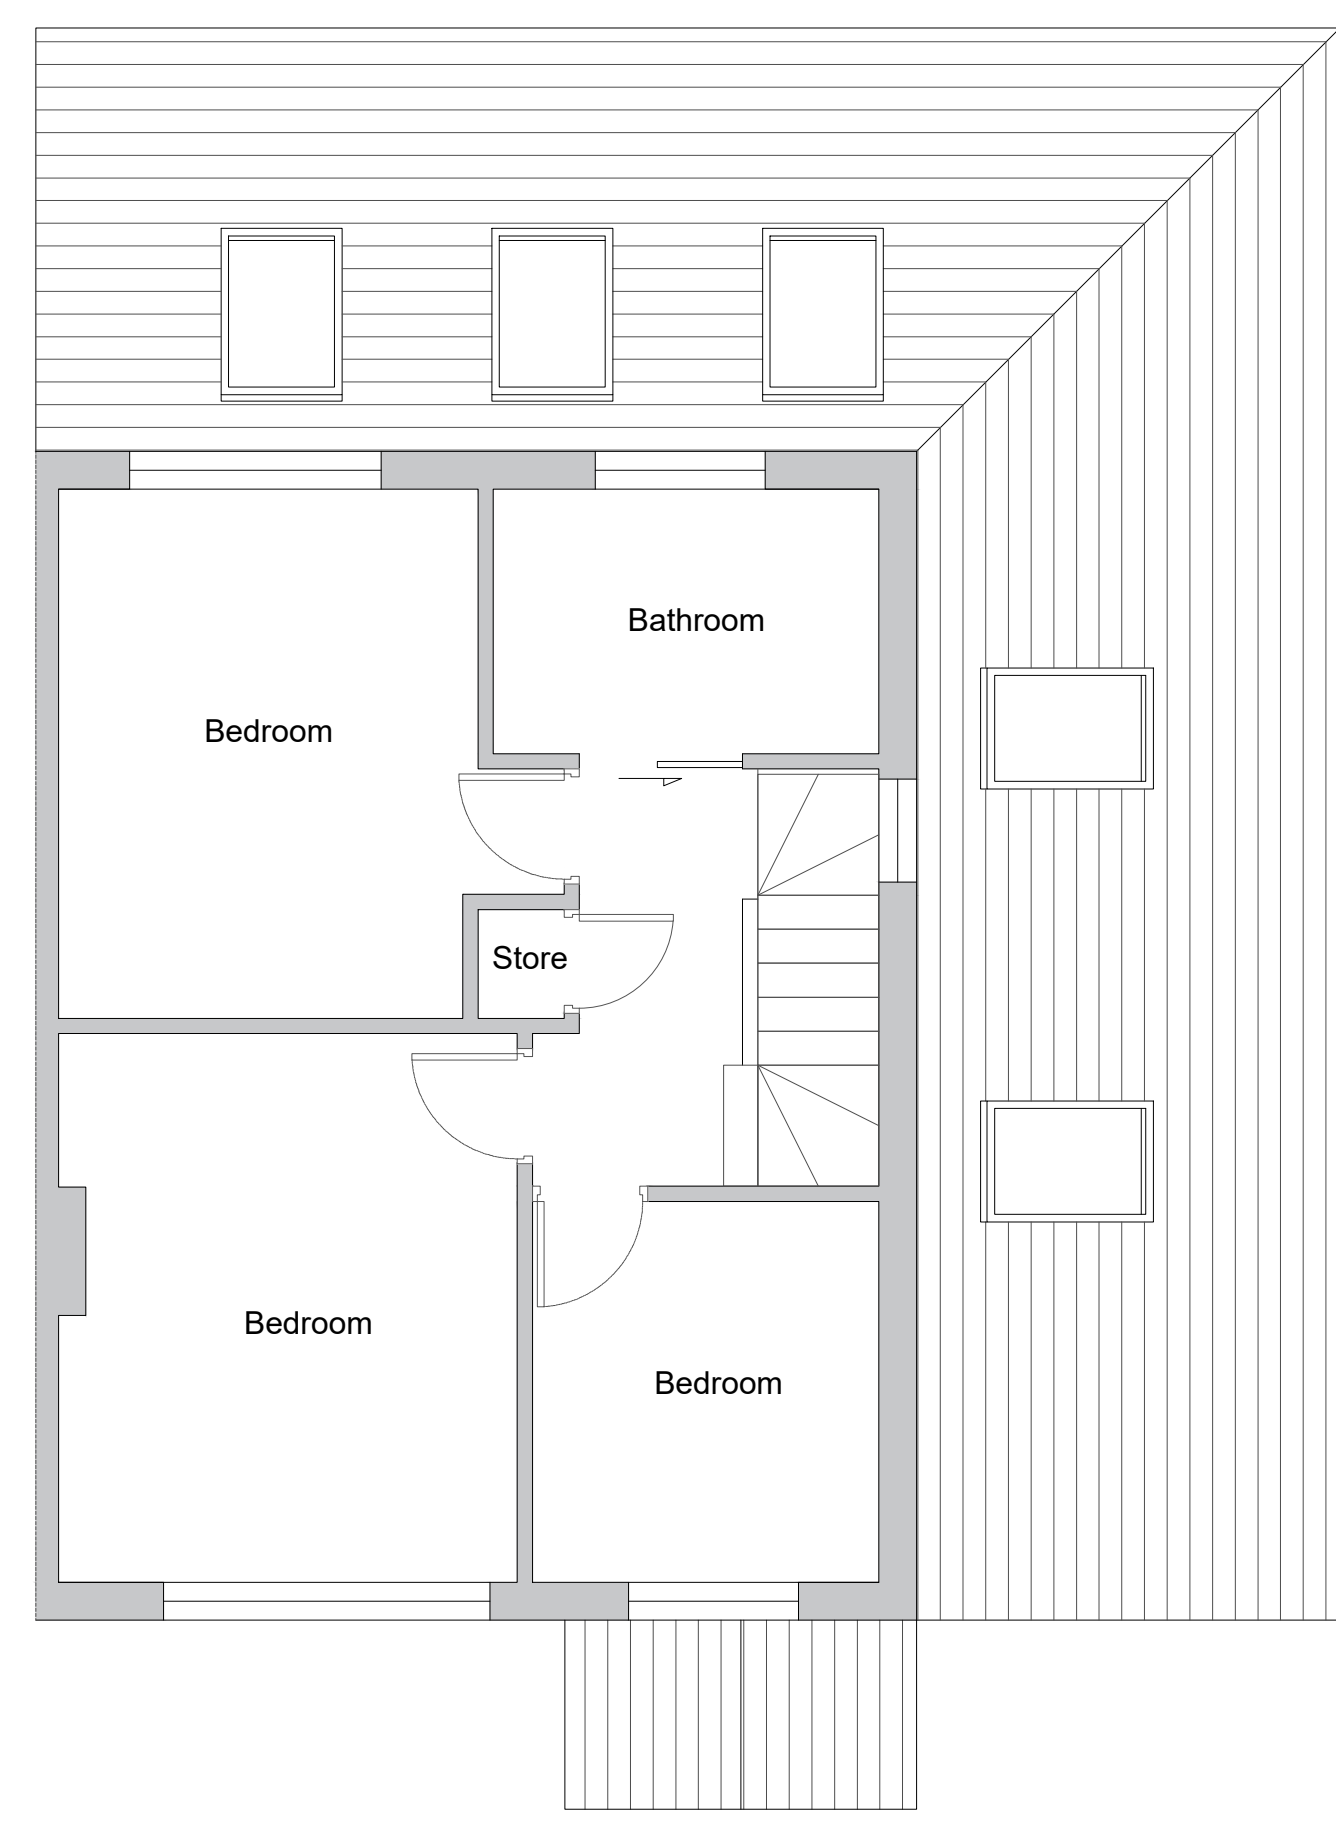


Proposed First Floor  
Scale 1/50

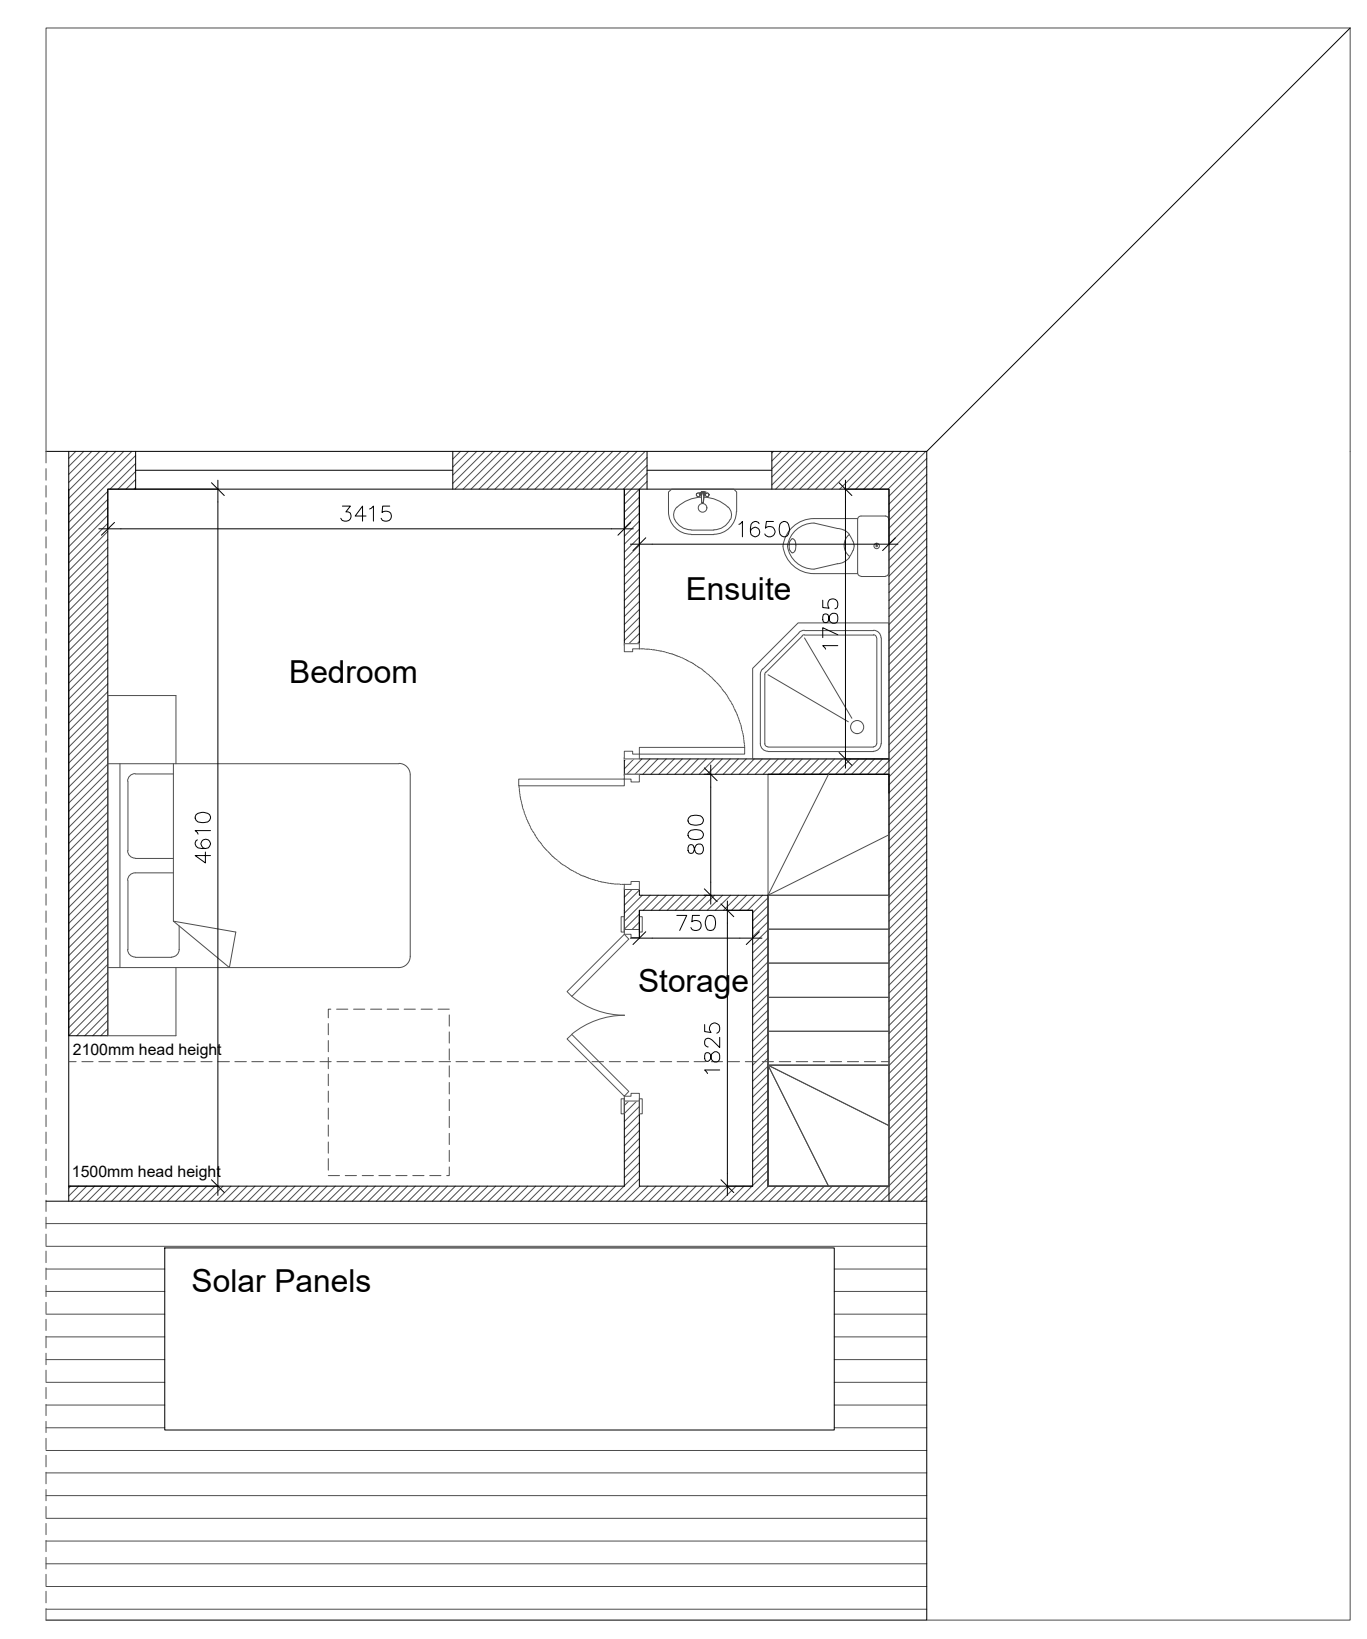

Proposed Second Floor  
Scale 1/50

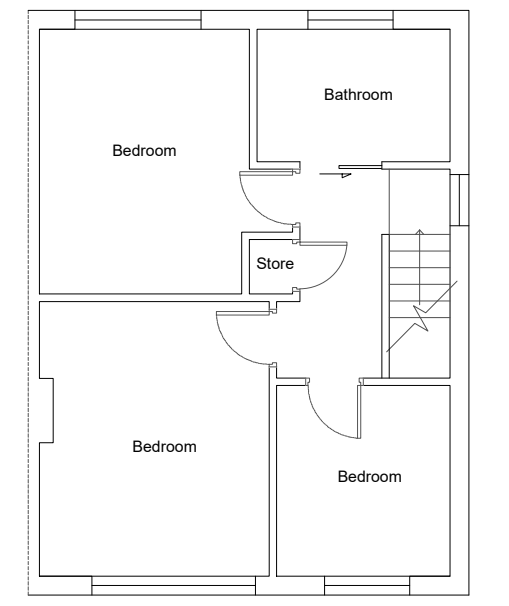


Existing First Floor  
Scale 1/100

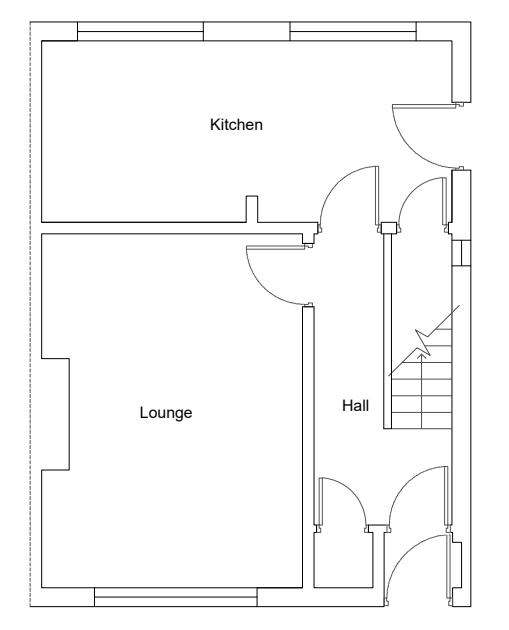

Existing Ground Floor  
Scale 1/100

**key**

- Existing Structure
- Proposed Structure
- Proposed Demolished Structure
- Proposed Indicative Structural Beam (To be confirmed by structural engineer)

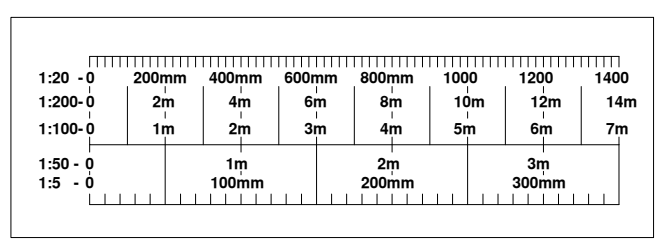

**hepburn daoudi architects ltd**  
 www.hepburndaoudi.com  
 Email: info@hepburndaoudi.com  
 All written/scaled dimensions and floor areas are subject to verification by Contractor(s) on site.  
 This drawing and design are © Copyright of Hephburn Daoudi Architects Ltd.  
 No reproduction or alteration is permitted without prior written consent.

Preliminary   
  Design   
  Planning   
  Construction

Client: 26 North Villiers Street, CV32 5XY  
 Project: 26 North Villiers Street, CV32 5XY  
 Drawing: Proposed and Existing Drawings

Scale: Varies  
 Drawing Size: @ A1  
 Project No: 23BX  
 Date: Jan 2024  
 Revision: A

NORTH