


Street Scene C-C




Site Key Plan

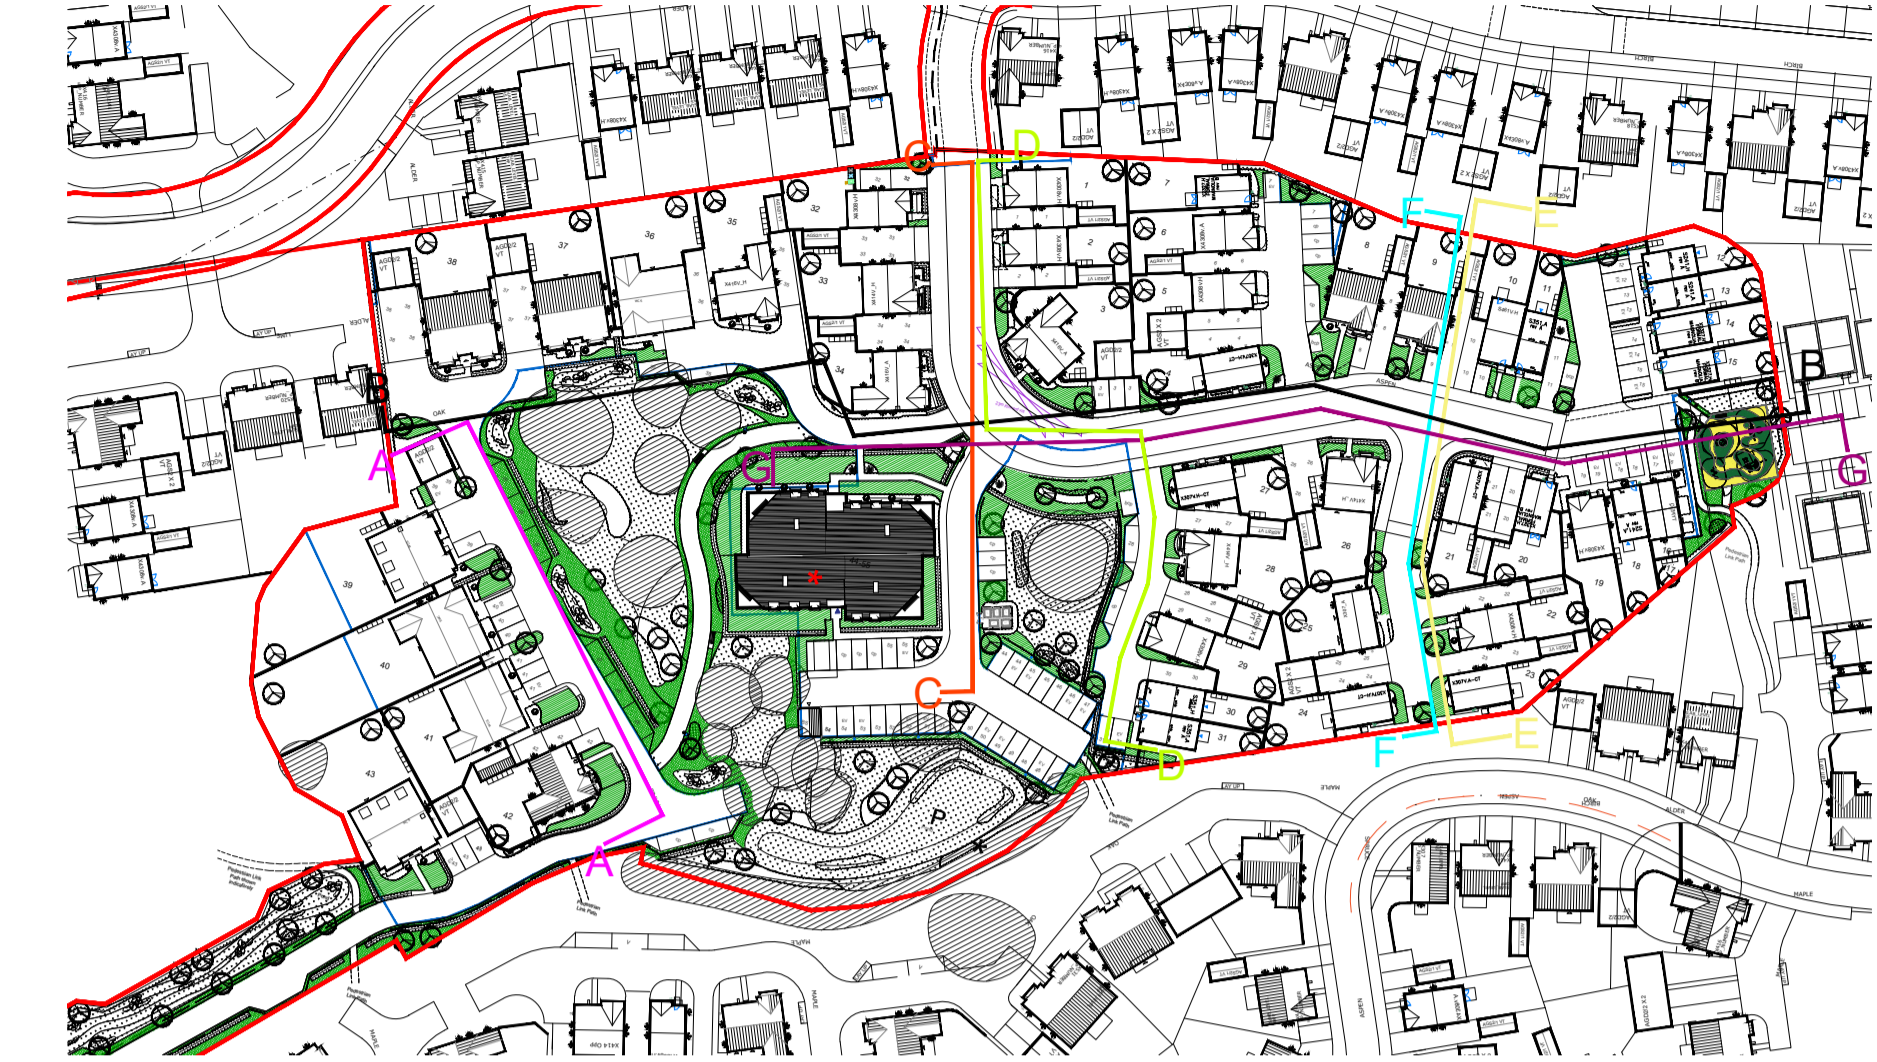

Street Scene D-D



Street Scene E-E

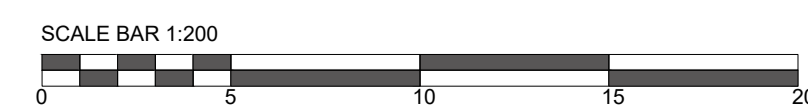

Preliminary
  Design
  Information
  Comment
  Planning
  Construction

Client: Vistry West Midlands	Job No: BVA04	Drawing No: PL301
Project: Woodside Conference	Date: 11.03.2023	Rev: B
Title: Street Scenes 2	Scale: 1:100	Sheet Size: @ A1
Drawn: MIW	Checked: DM	

T: 0121 439 1151  
 E: admin@ophirarchitecture.com  
 Registered in England and Wales, Company No. 11324477  
 All intellectual property and other rights are subject to verification by Constructapoint on site.  
 No drawings and design are the copyright of Ophir Architecture Ltd.  
 No reproduction or alteration is permitted without prior written consent.