


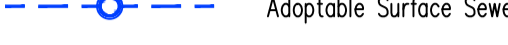
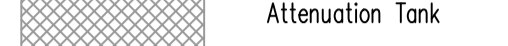
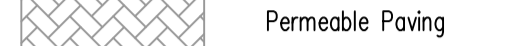




Notes


Do not scale, if in doubt ask.

All dimensions shown to be checked on site.

Where a dwg version of this drawing is issued, reference shall be made to the accompanying pdf or paper copy. Any information extracted from this dwg shall be at the contractors own risk.


Health and Safety Note:
The information displayed on this drawing is produced on the assumption that a competent contractor shall be carrying out the works, should the contractor deem that insufficient health and safety information is displayed on this drawing, he should report this issue to the engineering team immediately.

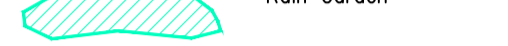-  Adoptable Foul Sewer
-  Adoptable Surface Sewer
-  Attenuation Tank
-  Permeable Paving
-  Private Foul Sewer
-  Private Surface Sewer
-  Rain Garden
-  Pond

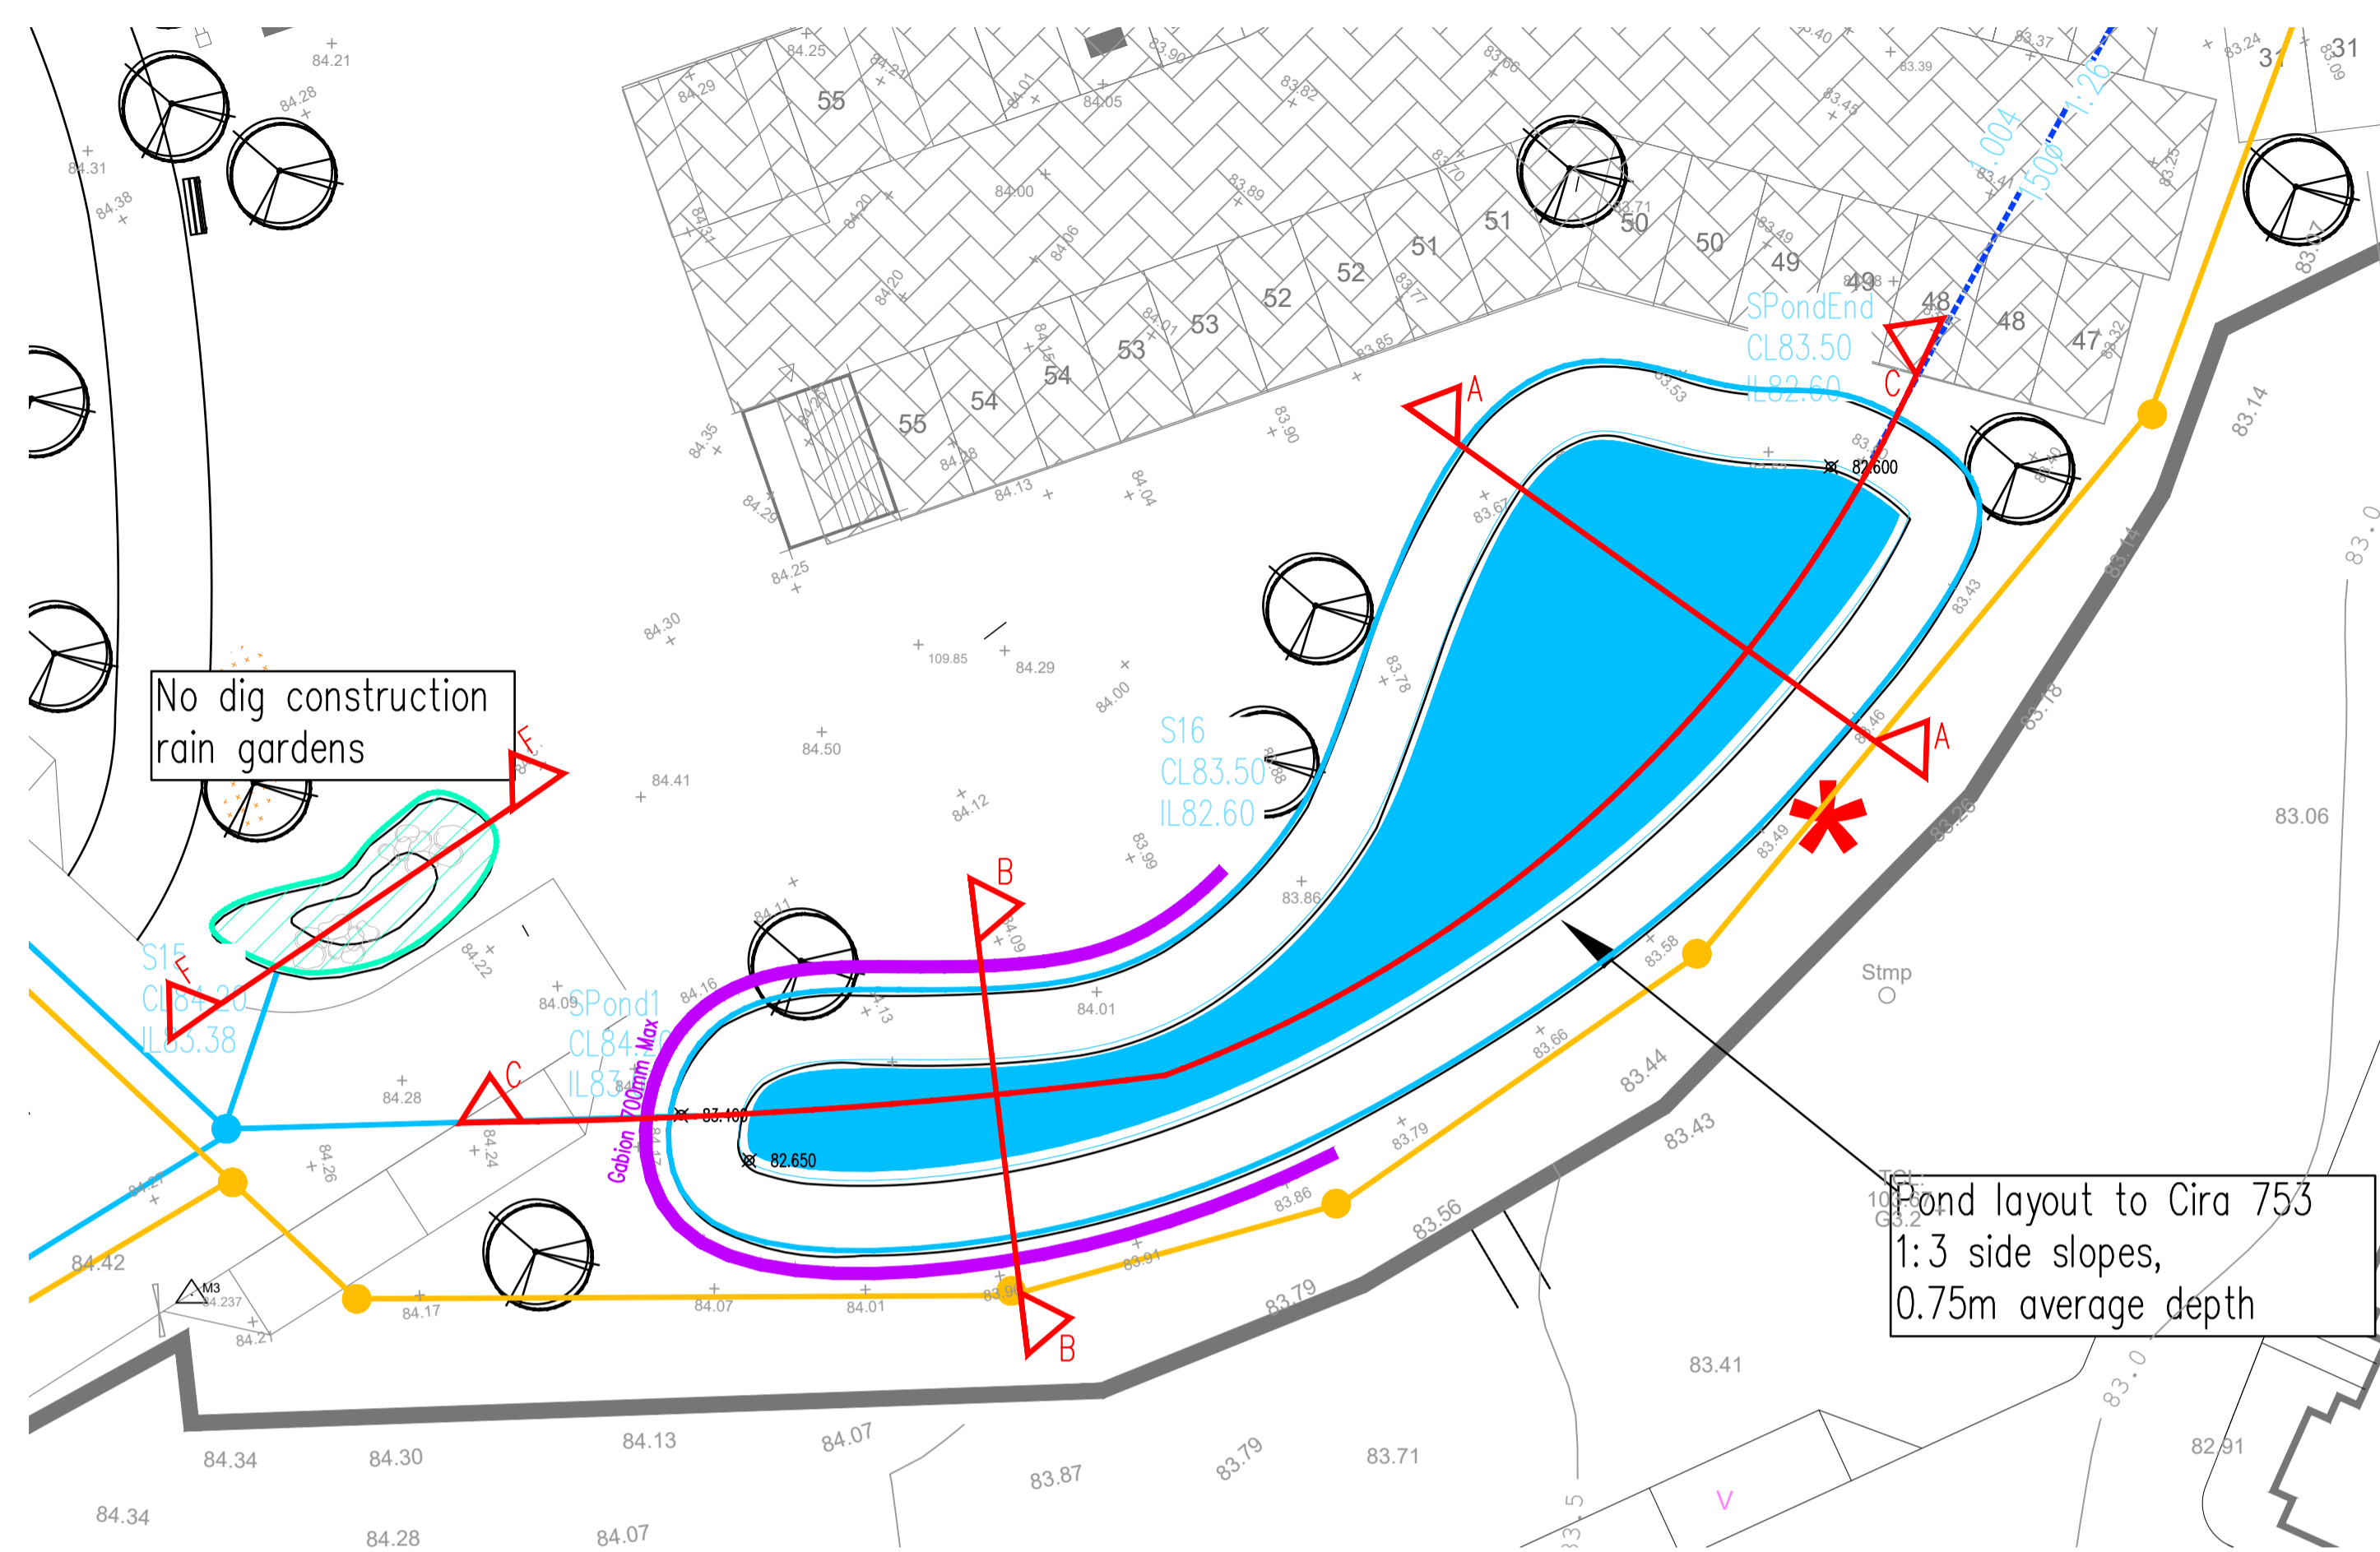


Plan Layout of Attenuation Basin

Scale 1:200 @ A1

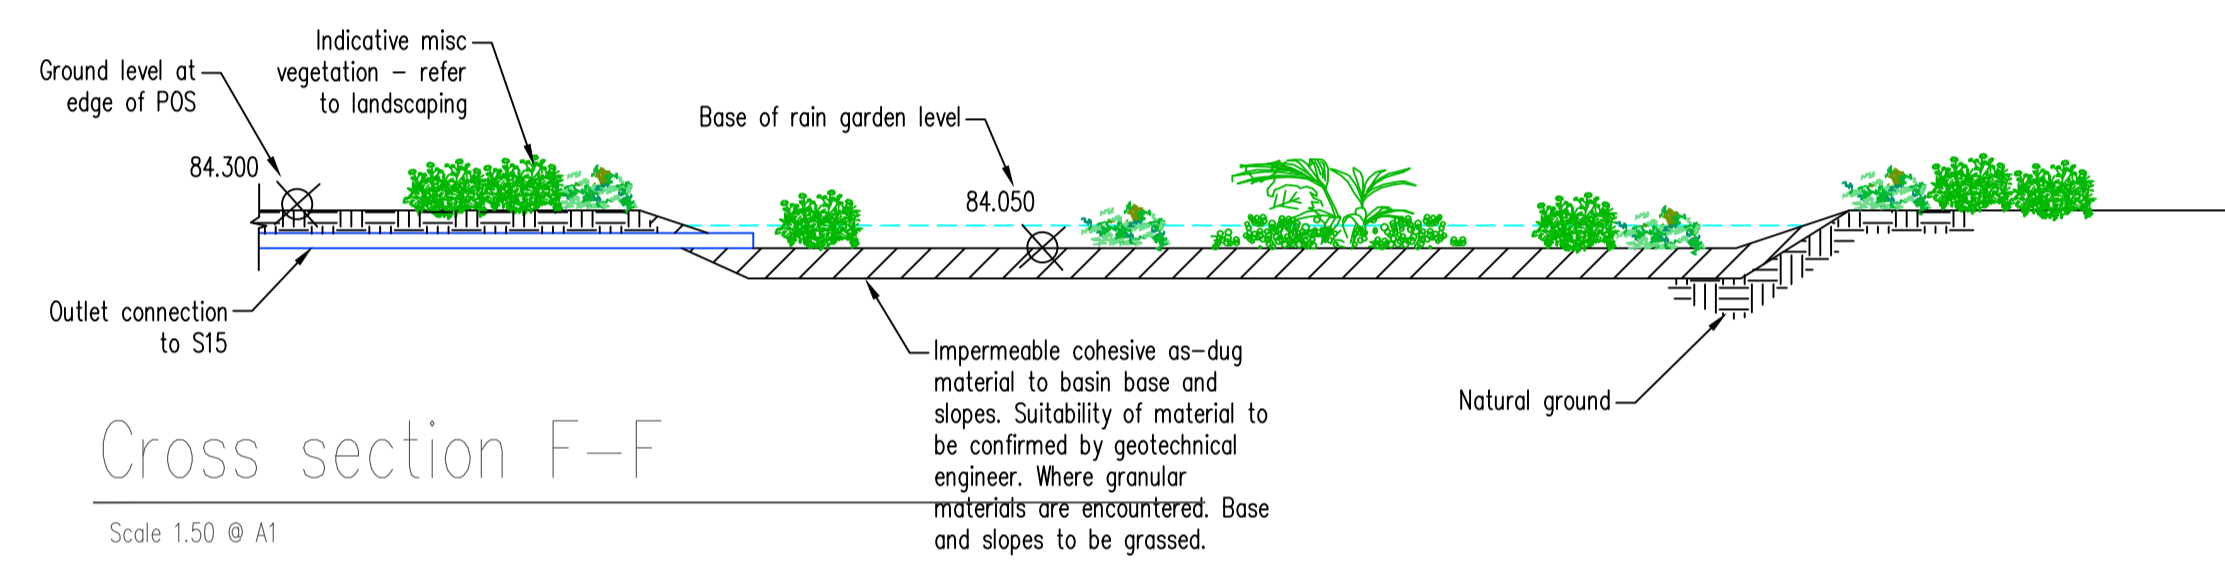


Cross section F-F

Scale 1:50 @ A1

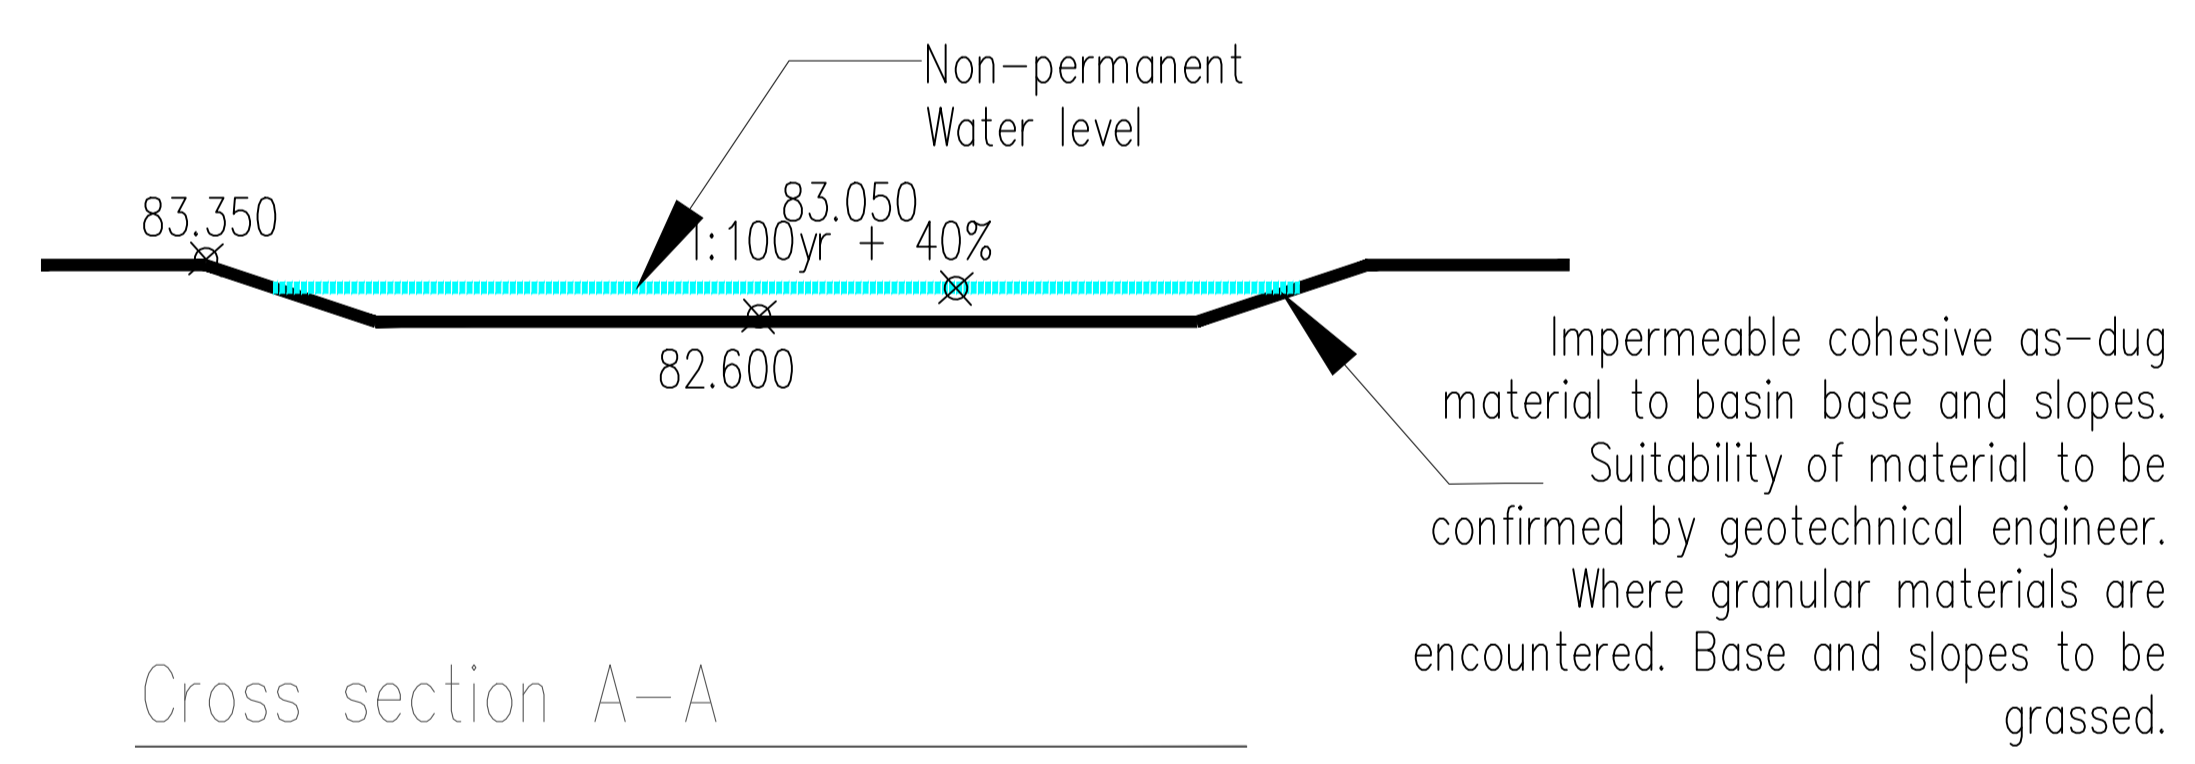


Cross section A-A

Scale 1:100 @ A1

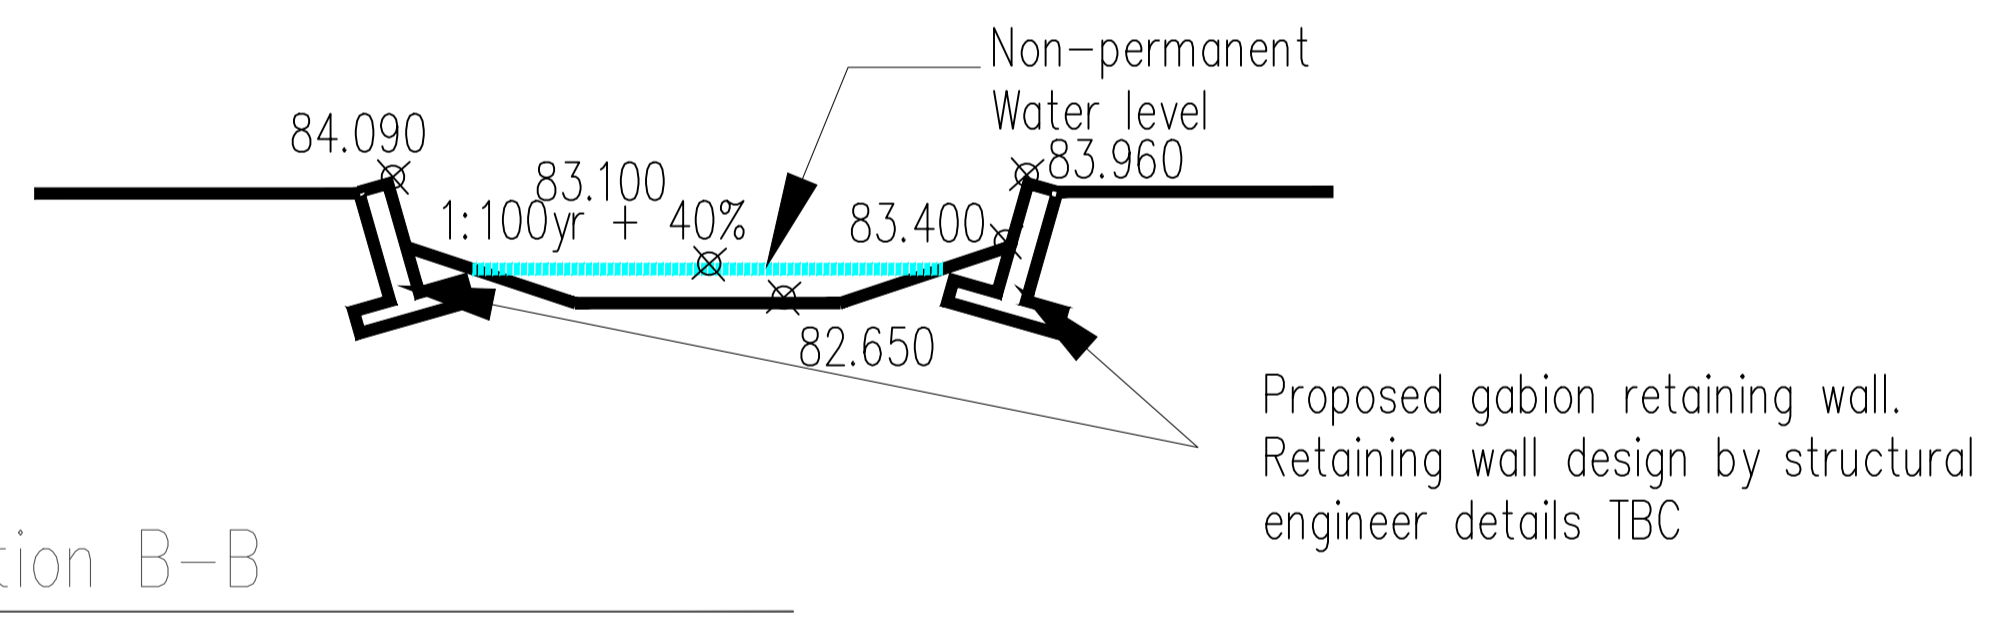

Cross section B-B

Scale 1:100 @ A1

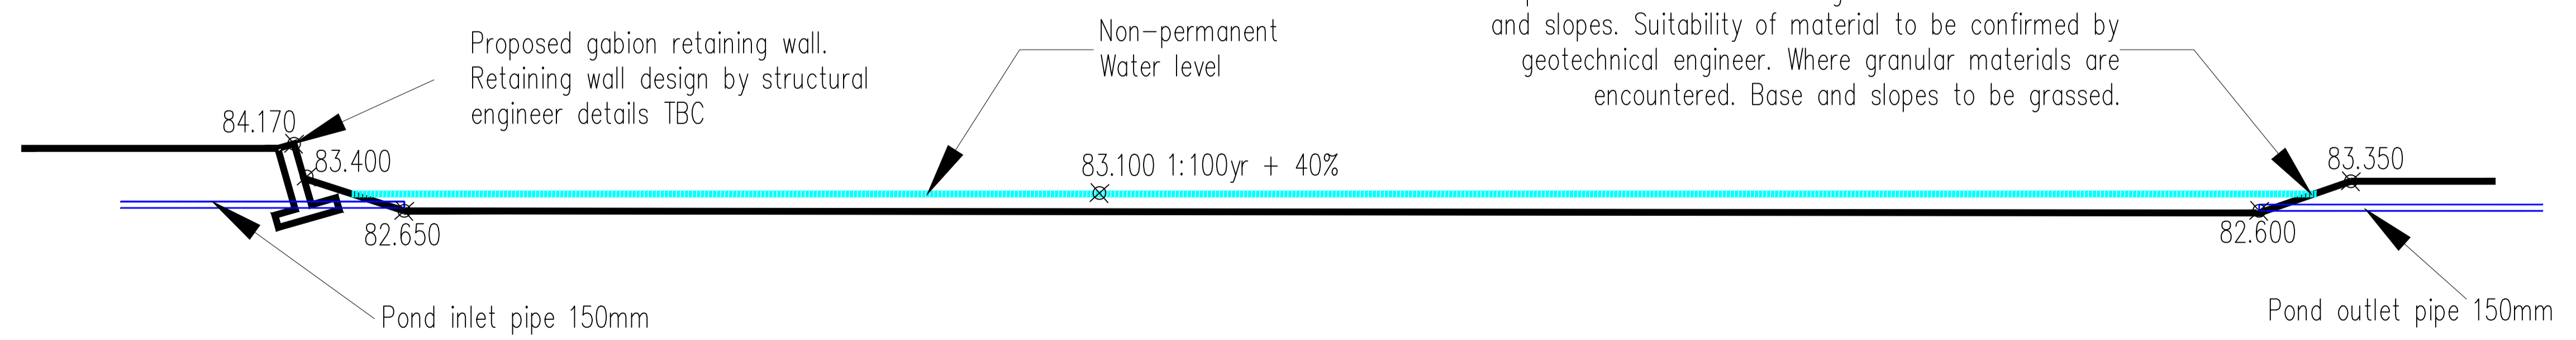

Cross section C-C

Scale 1:100 @ A1

02	22/08/23	Added rain garden section	DP
01	05/07/2023	Updated site layout	CS
00	01/06/23	Initial issue	CS
Rev	Date	Details	By

Bovis Homes
Bovis Homes West Midlands
Bramwich Court
Highway Point
Corse Lane, Coteshill
B46 1JU
Tel: 01675 437 000

SITE: Kenilworth Woodside			
DRAWING TITLE: Attenuation Basin Cross Section			
DRAWN BY: CS	DATE: 01/06/23	SCALE: As Stated	CHECKED/DATE:
DRAWING NO.: CWOOD-VIS-PL-SL-D2-C-PR-1115-02			