


Rev	Date	Details
A	14.07.23	Resubmission to suit LA comments.

Notes:

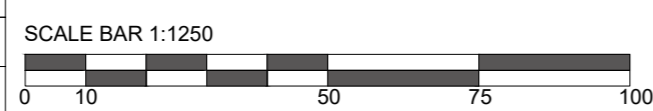

- Key**
- Previous Phase
 - Site Boundary

- Preliminary
- Design
- Information
- Comment
- Planning
- Construction

ophir

Client: Vistry West Midlands

Project: Woodside Conference Centre

Title: Location Plan

Scale: 1:1250

T: 0121 439 1151

E: admin@ophirarchitecture.com

Job No: BVA04

Date: 10.03.23

Drawn: -

A: Suite 3 Aspley House, 36 Hylton Street, Birmingham, B18 6HN

Drawing No: PL001

Rev: A

Checked: -

Registered in England and Wales, Company No. 11534477

All written scaled dimensions and floor areas are subject to verification by Contractor(s) on site.

This drawing and design are © Copyright of Ophir Architecture Ltd.

No reproduction or alteration is permitted without prior written consent.