


DRAWING SCALE: 1:50

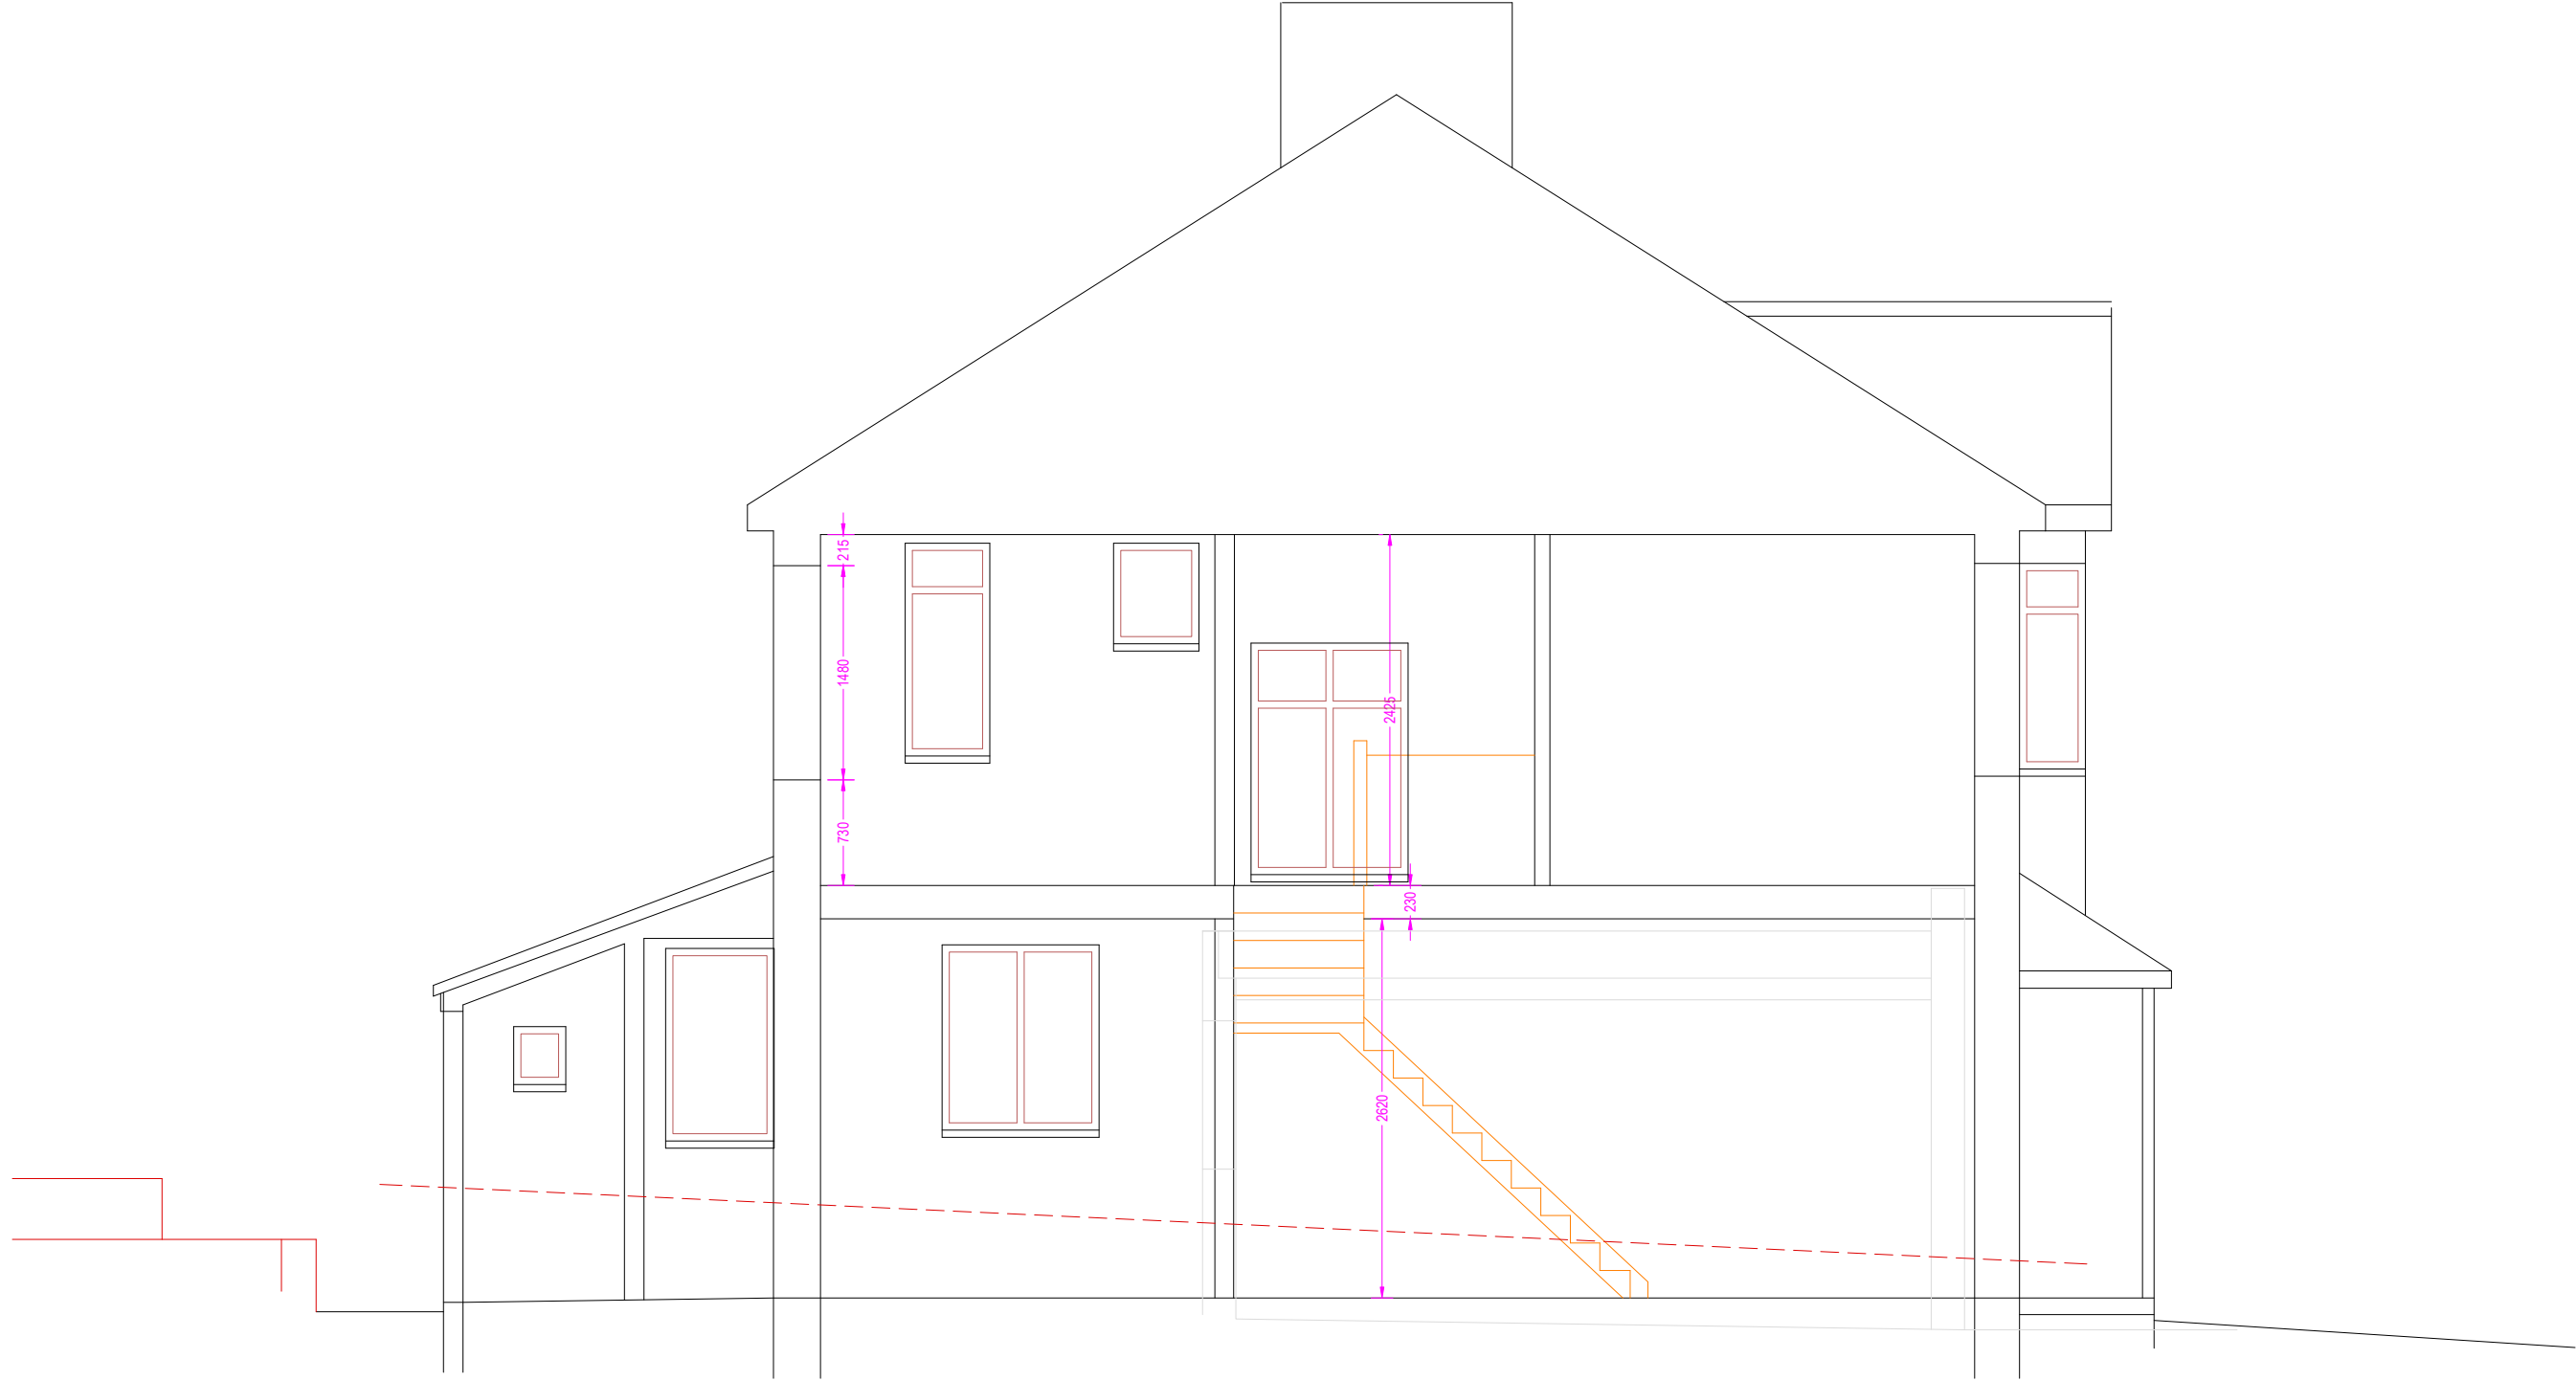

EXISTING TYPICAL SECTION 1:50 @ A3

IF IN DOUBT - ASK
COPYRIGHT CITYSCAPE ARCHITECTURE LTD
ALL DIMENSIONS, LEVELS AND ANGLES TO BE CHECKED ON SITE BY CONTRACTOR
ALL BOUNDARIES ARE ASSUMED AND WE ACCEPT NO LIABILITY FOR BOUNDARY INACCURACY
YOU ARE REMINDED OF YOUR RESPONSIBILITIES UNDER THE PARTY WALL ETC. ACT. 1996 WHERE APPLICABLE
RESPONSIBILITY IS NOT ACCEPTED FOR ERRORS MADE BY OTHERS IN SCALING FROM THIS DRAWING
ALL DRAIN RUNS EXISTING AND PROPOSED ARE TO BE VERIFIED ON SITE DUE TO RESTRICTED ACCESS - ENSURE ALL CONNECTIONS MADE TO CORRECT SYSTEMS

CLIENT: LANG
SITE: 47 LAURIE CRESCENT, BRISTOL, BS9 4SZ

T: 0117 900 0124
W: www.aboplans.co.uk
E: mail@aboplans.co.uk

CITYSCAPE
ARCHITECTURE

SCHEME:
SINGLE STOREY EXTENSION TO SIDE AND REAR
TO BE READ IN CONJUNCTION WITH: Z-773-S001
DRAWING NUMBER: Z-773-D004

REVISION:



DATE: 21ST APRIL 2023