


# Location Plan

Site Address: 47, Laurie Crescent, Henleaze, Bristol, BS9 4SZ

Date Produced: 29-Feb-2024

Scale: 1:1250 @A4

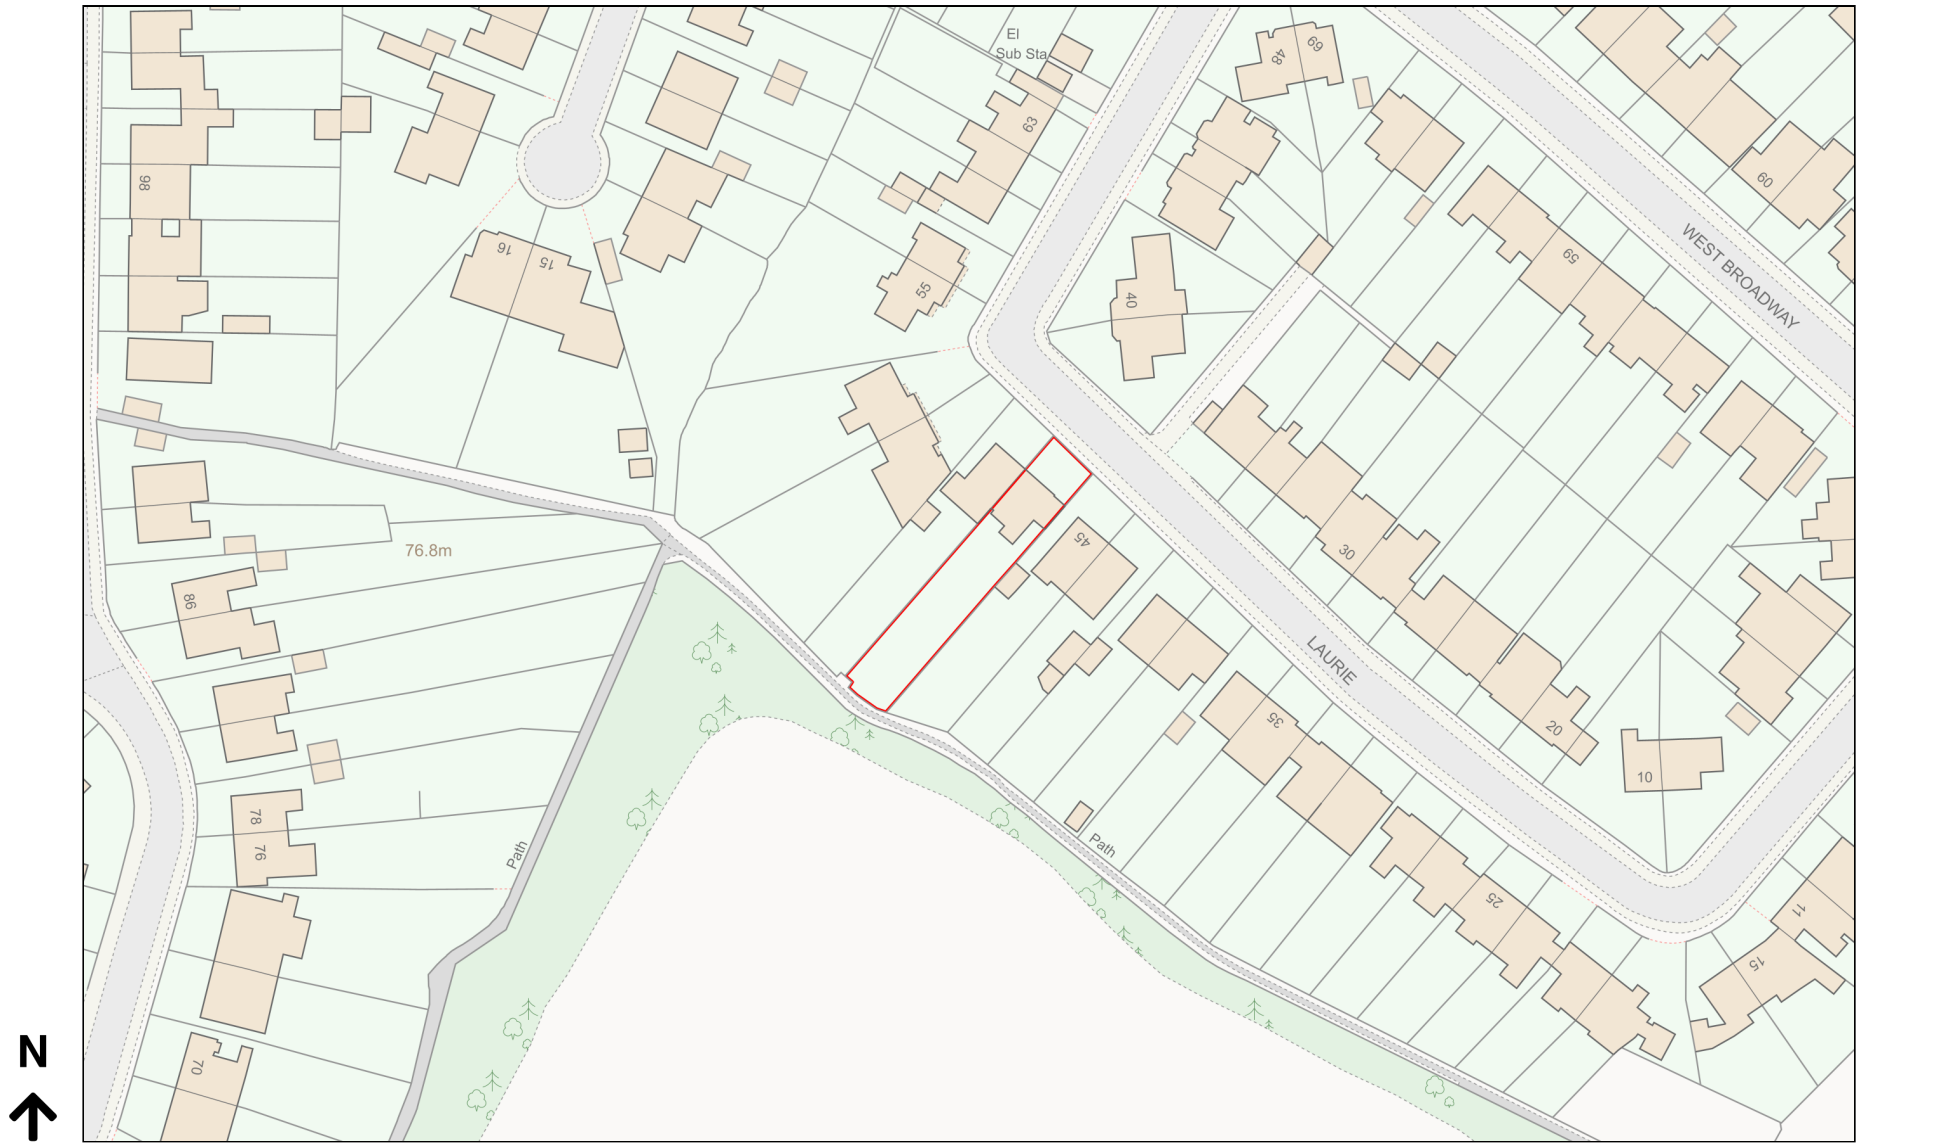

Planning Portal Reference: PP-12843582v1

