


DRAWING SCALE: 1:50

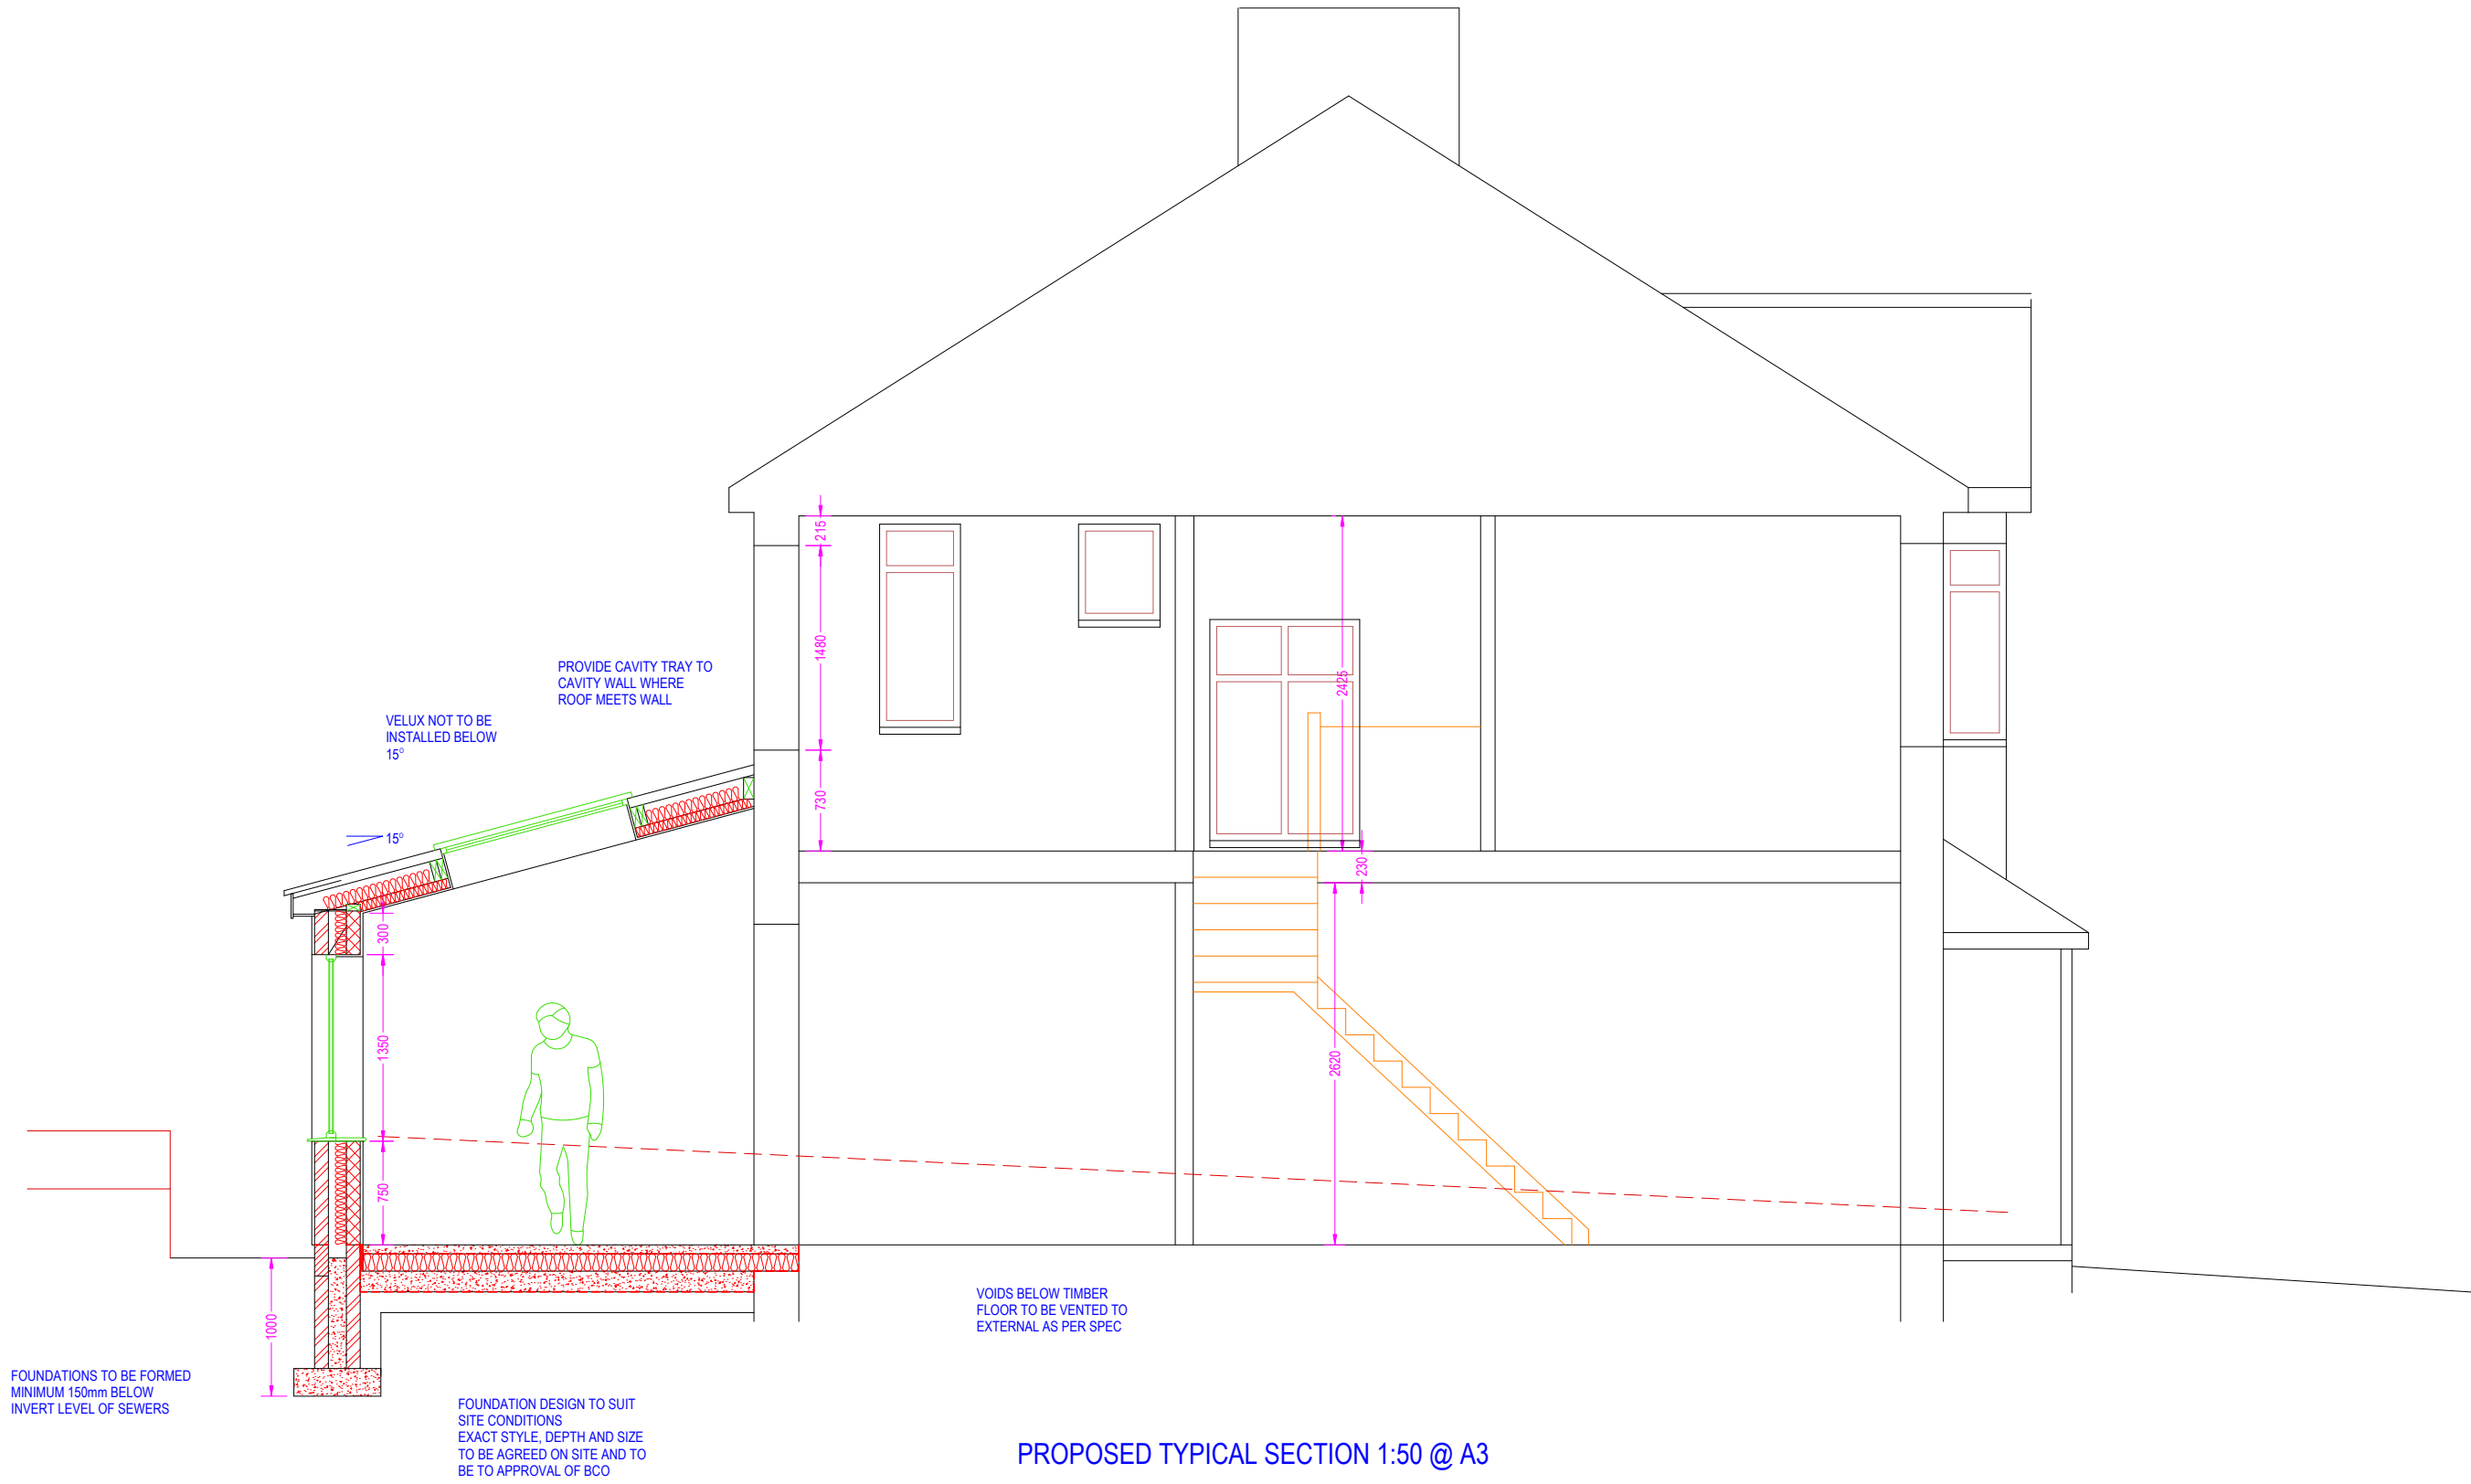

IF IN DOUBT - ASK
 COPYRIGHT CITYSCAPE ARCHITECTURE LTD
 ALL DIMENSIONS, LEVELS AND ANGLES TO BE CHECKED ON SITE BY CONTRACTOR
 ALL BOUNDARIES ARE ASSUMED AND WE ACCEPT NO LIABILITY FOR BOUNDARY INACCURACY
 YOU ARE REMINDED OF YOUR RESPONSIBILITIES UNDER THE 'PARTY WALL ETC. ACT. 1996 WHERE APPLICABLE
 RESPONSIBILITY IS NOT ACCEPTED FOR ERRORS MADE BY OTHERS IN SCALING FROM THIS DRAWING
 ALL DRAIN RUNS EXISTING AND PROPOSED ARE TO BE VERIFIED ON SITE DUE TO RESTRICTED ACCESS - ENSURE ALL CONNECTIONS MADE TO CORRECT SYSTEMS

REVISION:	X
DATE:	21ST APRIL 2023
SCHEME:	SINGLE STOREY EXTENSION TO SIDE AND REAR
	TO BE READ IN CONJUNCTION WITH: Z-773-S001
	DRAWING NUMBER: Z-773-D008
CLIENT:	LANG
SITE:	47 LAURIE CRESCENT, BRISTOL, BS9 4SZ
T: 0117 900 0124	
W: www.aboplans.co.uk	
E: mail@aboplans.co.uk	

CITYSCAPE
ARCHITECTURE