


- LEGEND - Eco Enhancements**
- ◆ *Decumaria Woodstone* Bat Box Installed on Tree
 - ◆ *NHBC General Purpose* Bat Box Installed on Tree
 - BAT BOX (1 no.)
 - BAT BOX on Pole
 - ▲ BIRD BOX (5 no.)
 - ▲ *Monticola Swain* Installed on Plot
 - ▲ BIRD BOX (5 no.)
 - ▲ *Habitat Sparrow Terrace Box* Installed on Plot
 - HEDGEHOG NEST BOX (3 no.)
 - HIBERNACULA (2 no.)
 - LOG PILE (2 no.)
 - ✕ INVERTEBRATE BOX (4 no.) Installed on Tree
 - ✕ PARTIALLY BURIED LOG PILE (2 no.)


DRAWING NOTES
 All tree and shrub locations and species must be taken into consideration by the project Structural Engineer to ensure that foundation design accords with the specifications set out in Chapter 4 of the NHBC Standards.
 The Landscape Contractor must ensure that plant material is planted in the locations shown and with NO SUBSTITUTIONS made without consulting the Group Landscape Design Department. It is the Landscape Contractor's responsibility to ensure that all underground services have been located and identified in advance of tree pit excavation so that no services are damaged or compromised by tree planting. Any changes to tree positions, species or specifications must be approved by the Group Landscape Design Department. Underground service strips are to be kept free of all plant material. Contractors must comply with all Health and Safety regulations and be aware of project/site specific information including referring to the information set out in the CDM drawings.

SHEET LAYOUT LOCATION PLAN
 NOT TO SCALE

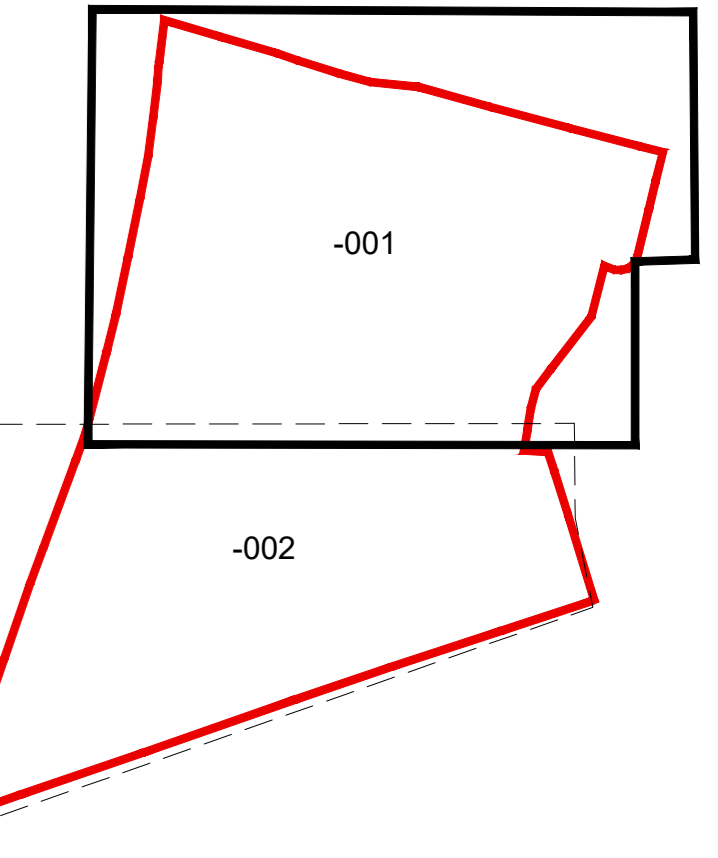

- CDM LEGEND**
- ⚠ Caution overhead / underground services
 - ⚠ Gas emission
 - ⚠ Trees have protection order in place, guarding required
- NOTES:**
 The Landscape Contractor to ensure all health and safety procedures are being correctly followed in relation to all temporary works.

- LEGEND**
- EXTENT OF RESERVED MATTERS APPLICATION
 - EXISTING TREES/HEDGES To be retained
 - PROPOSED TREES Extra Heavy Standard See Schedule
 - TREE PITS WITH ROOT CELLS See Tree Detail - Location of Strata Cais
 - ORNAMENTAL HEDGE See Schedule
 - NATIVE HEDGE See Schedule
 - PROPOSED PLANTING Shrubs/Perennials/Grasses See Schedule
 - AMENITY GRASS Turf to Pits Wear Tolerant Turfgrass to LEAP Emergents EG22 sown at 25g/m² kept mown short to 40mm
 - FLOWERING LAWN Flowering Lawn Mixture Emergents EL1 sown at 4g/m² kept mown short to 40mm
 - RETAINED SIMSR GRASS Existing grassland to be retained
 - SEASONAL WETLANDS Meadow Mixture for Seasonally Wet soils Emergents EM1 sown at 4 g/m²
 - NATIVE SCRUB MIX See Schedule
 - SENSORY PLANTING Specimens/Sensory Mix See Schedule
 - MARGINAL MIX See Schedule
 - BULB PLANTING See Schedule Bulbs scattered by hand and planted where they fall to create a natural look.
 - GRAVEL PATH Regional Specification
 - FURNITURE As Supplied by Brown LP x2 Sitrus Dog Waste Bin Ref: 84462 238-04 Or similar approved
 - Dog Bin
 - Gravel beds

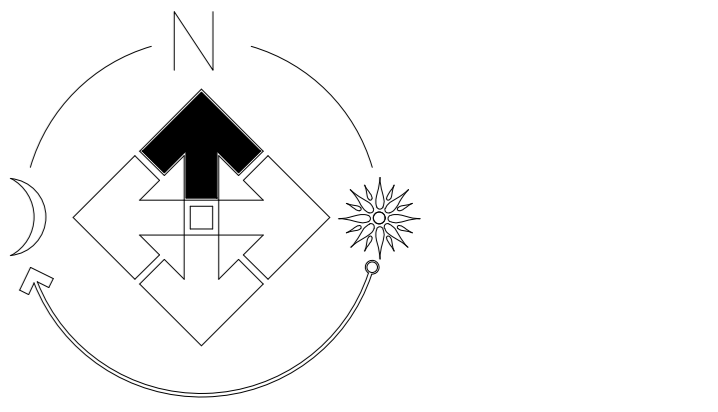

PLOT NUMBER SHEET REF.
 SHEET 001 (1-70,78-80)
 SHEET 002 (71-77,81-120)

FOR SPECIFICATION, PLANTING DETAILS & SCHEDULE SEE DRAWING SM5145-LS-003

Revision	Date
a	18/02/22
b	27/04/22
c	21/07/22
d	12/10/22
e	28/10/22
f	24/11/22
g	19/01/23
h	23/02/23
i	23/07/23
j	27/09/23

Winslow - Old Brickyard Farm
 Site Landscaping
 Scale: 1:250 @A0
 Date: Nov 2021
 Drawn: LP
 Checked: PmJ

THIS DRAWING AND THE BUILDING WORKS DEFINED ARE THE COPYRIGHT OF BLOOR HOMES LIMITED. NO PART OF THIS DRAWING OR ANY INFORMATION CONTAINED HEREIN IS TO BE REPRODUCED OR TRANSMITTED IN ANY FORM OR BY ANY MEANS, ELECTRONIC OR MECHANICAL, WITHOUT PERMISSION IN WRITING FROM BLOOR HOMES LIMITED.

BLOOR HOMES
 J S BLOOR (SERVICES) LIMITED
 ASHBY ROAD, MEASHAM, SWALINACOTE,
 DERBYSHIRE DE12 2 JF
 TELEPHONE 01530 271010 FACSIMILE 01530 272006

Drawing No: **SM5145-LS-001k**

WINSLOW - OLD BRICKYARD FARM