




Existing East

1 : 100



Existing West

1 : 100

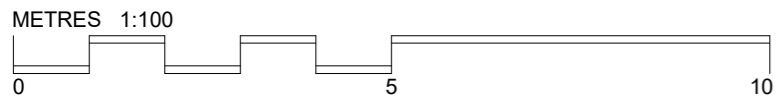

Rev.	Date	Description	Drawn

Palmer+Partners

Stephen and Sam Hawkins
Foxglove House, 3 Oakhall Court, Oakley, HP18 9UE

23022 EX 201

Existing
Elevations - East
and West

Scale: 1 : 100 @A3
Date: 06/09/23
Drawn by: EP