
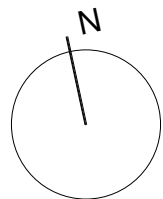


---

---

Rev	Date	Description	Drawn

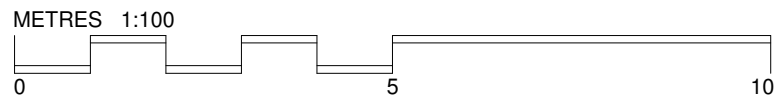

# Palmer+ Partners

Stephen and Sam Hawkins  
Foxglove House, 3 Oakhall Court, Oakley, HP18 9UE  
Revision A

23022 EX 101

Existing First Floor  
Plan

Scale 1 : 100 @A3  
Date: 06/09/23  
Drawn by: EP