



Existing North
 1 : 100

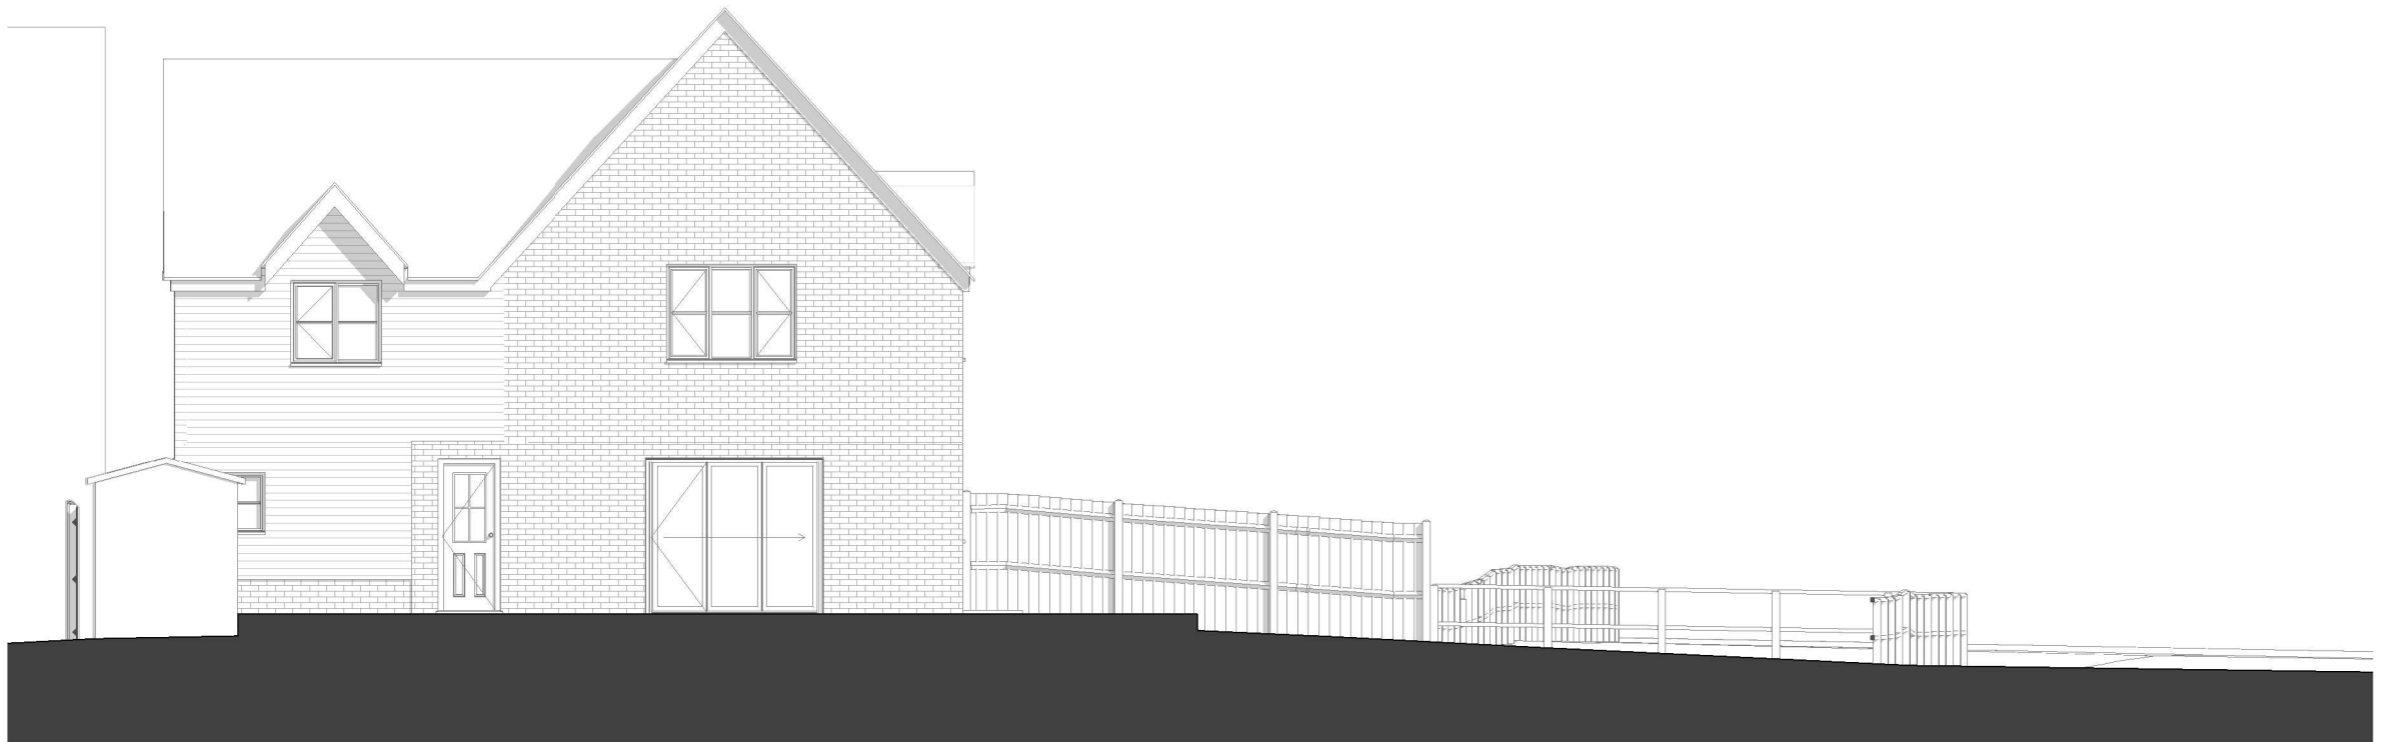

Existing South
 1 : 100

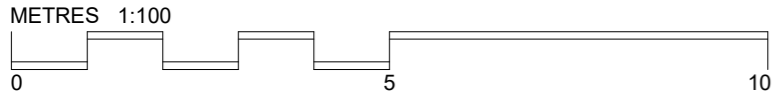

Rev.	Date	Description	Drawn

Palmer+Partners

Stephen and Sam Hawkins
 Foxglove House, 3 Oakhall Court, Oakley, HP18 9UE

23022 EX 200

Existing Elevations - North and South
 Scale: 1 : 100 @A3
 Date: 06/09/23
 Drawn by: EP