

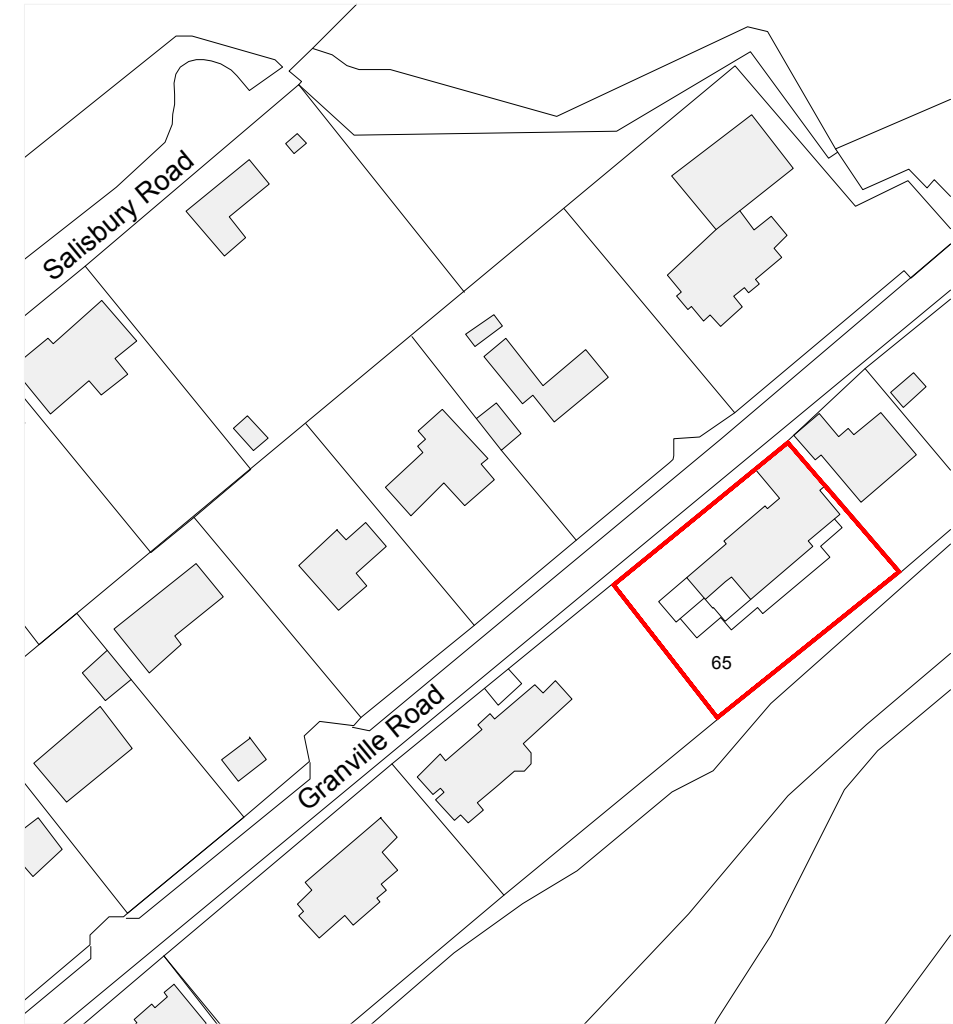


BLOCK PLAN
1/500 A3

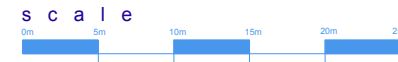

LOCATION PLAN
1/1250 A3

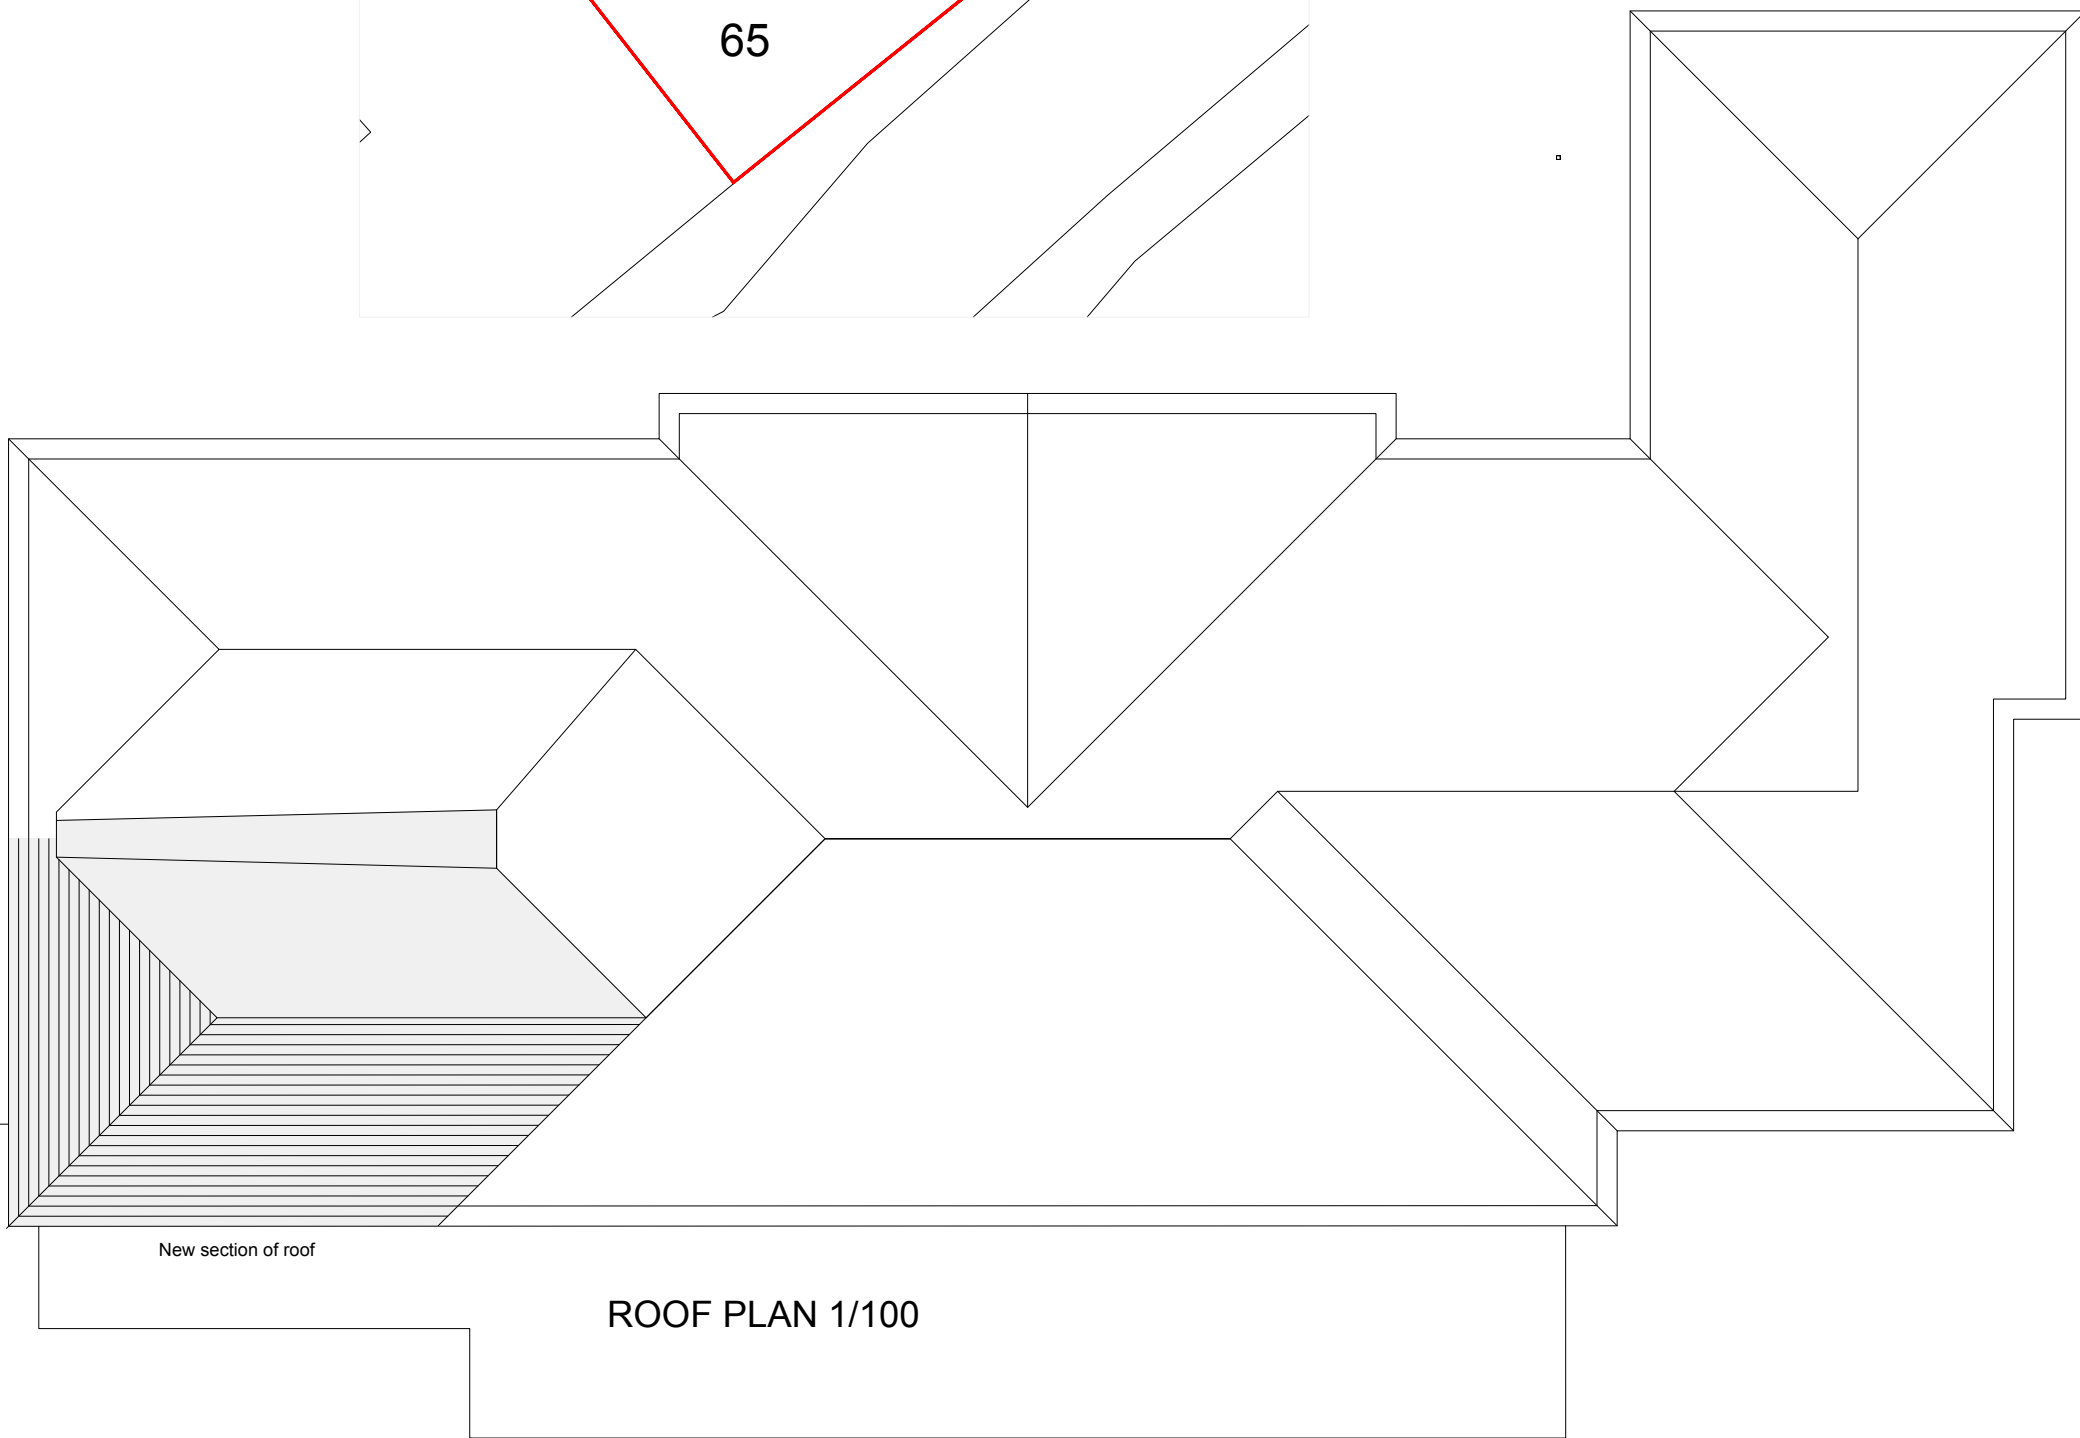

New section of roof

ROOF PLAN 1/100



**LOCATION
BLOCK PLAN
ROOF PLAN**
1/100+ 1/1250. A3



01304 619333 0788 7503636
cl@theonemarch.co.uk
The Old School, Timarstone, Kent, CT14 0JL

PROJECT	Proposed extension 65 Granville Road, St. Margaret's Bay, Kent
TITLE	LOCATION BLOCK PLAN ROOF PLAN
CLIENT	
SCALE	
DATE	JAN. 2024
DRAWING	01/06/2024
REVISION	N/A