




1:25 5m 4m 3m 2m 1m 0m
 1:100 10m 9m 8m 7m 6m 5m 4m 3m 2m 1m 0m
 1:50 10m 9m 8m 7m 6m 5m 4m 3m 2m 1m 0m

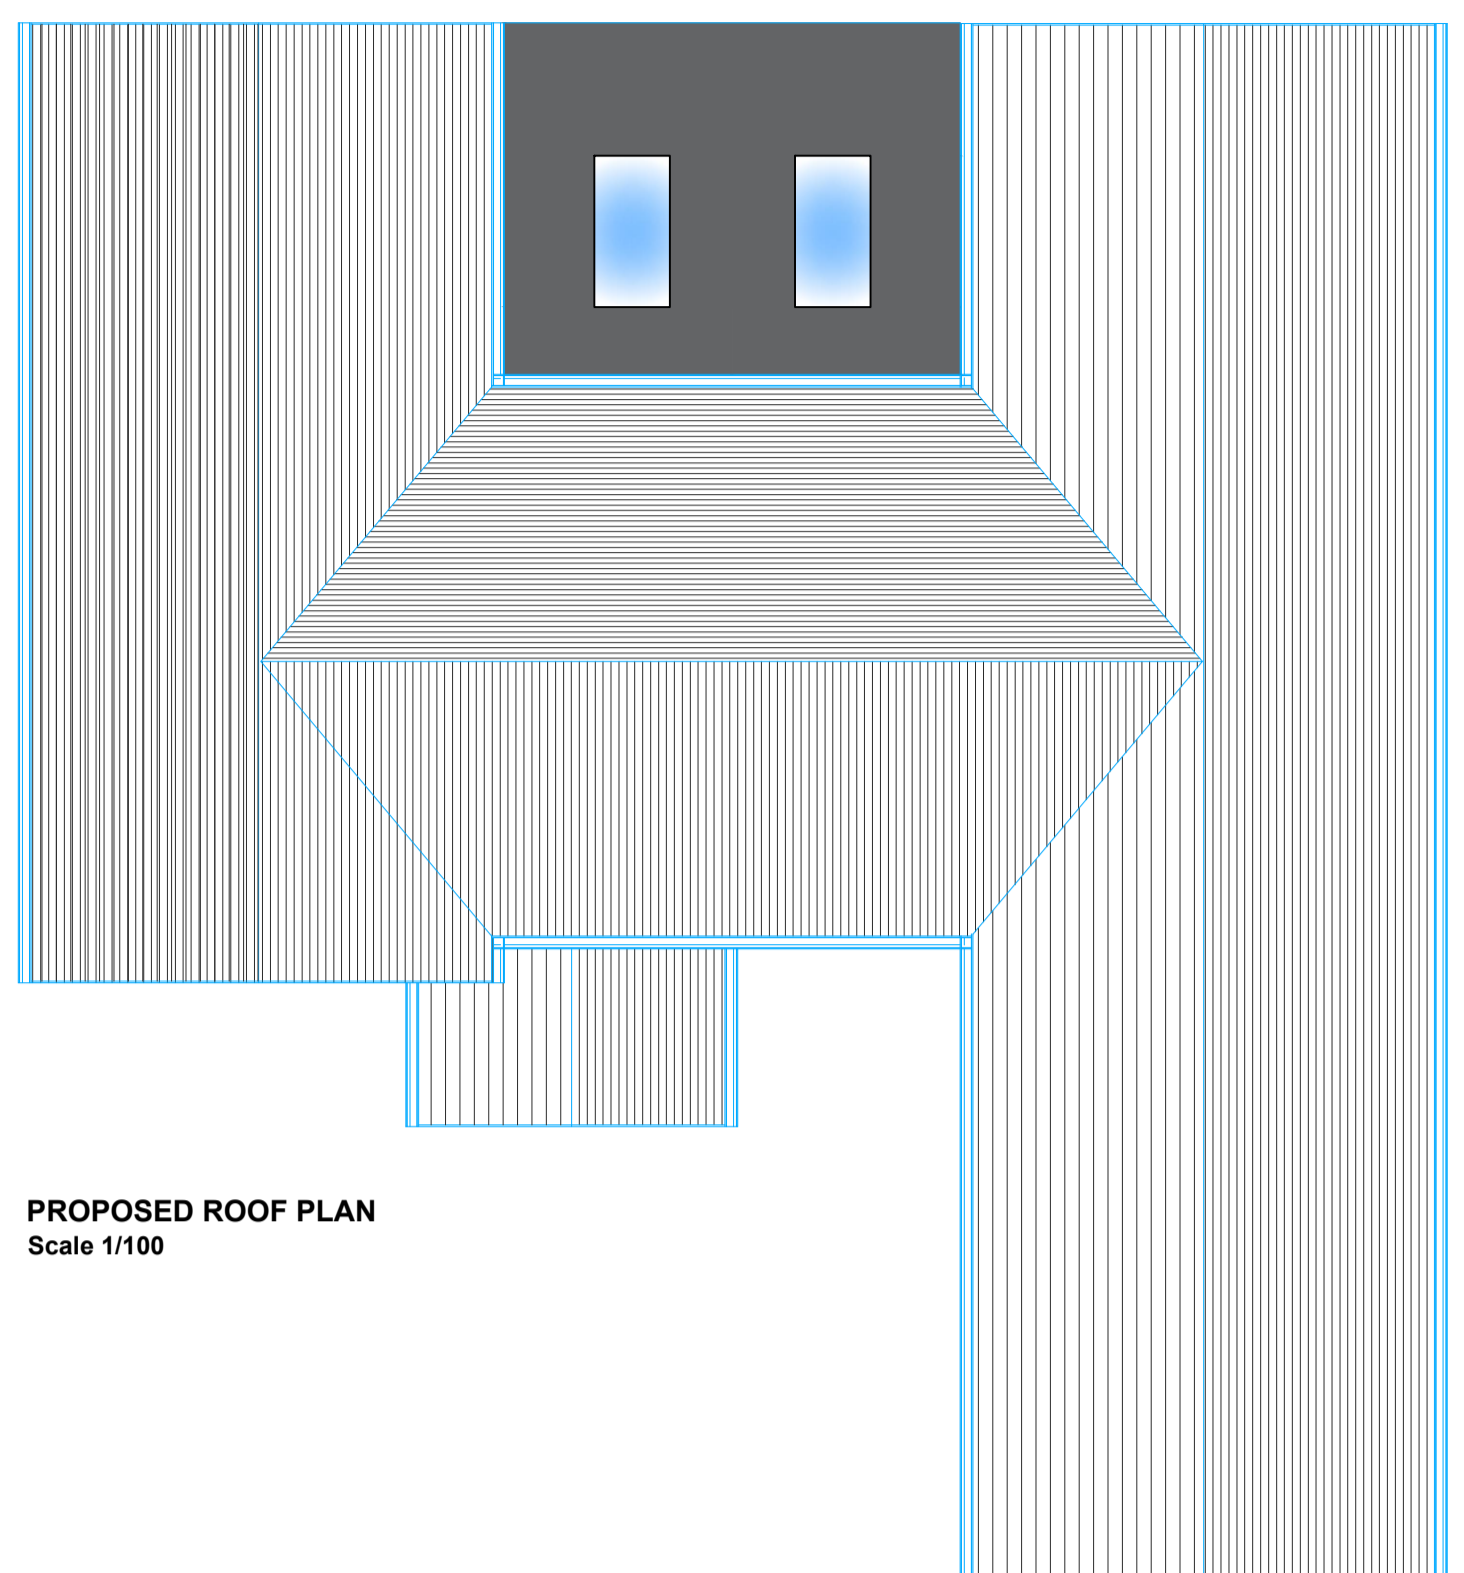

PROPOSED ROOF PLAN
Scale 1/100

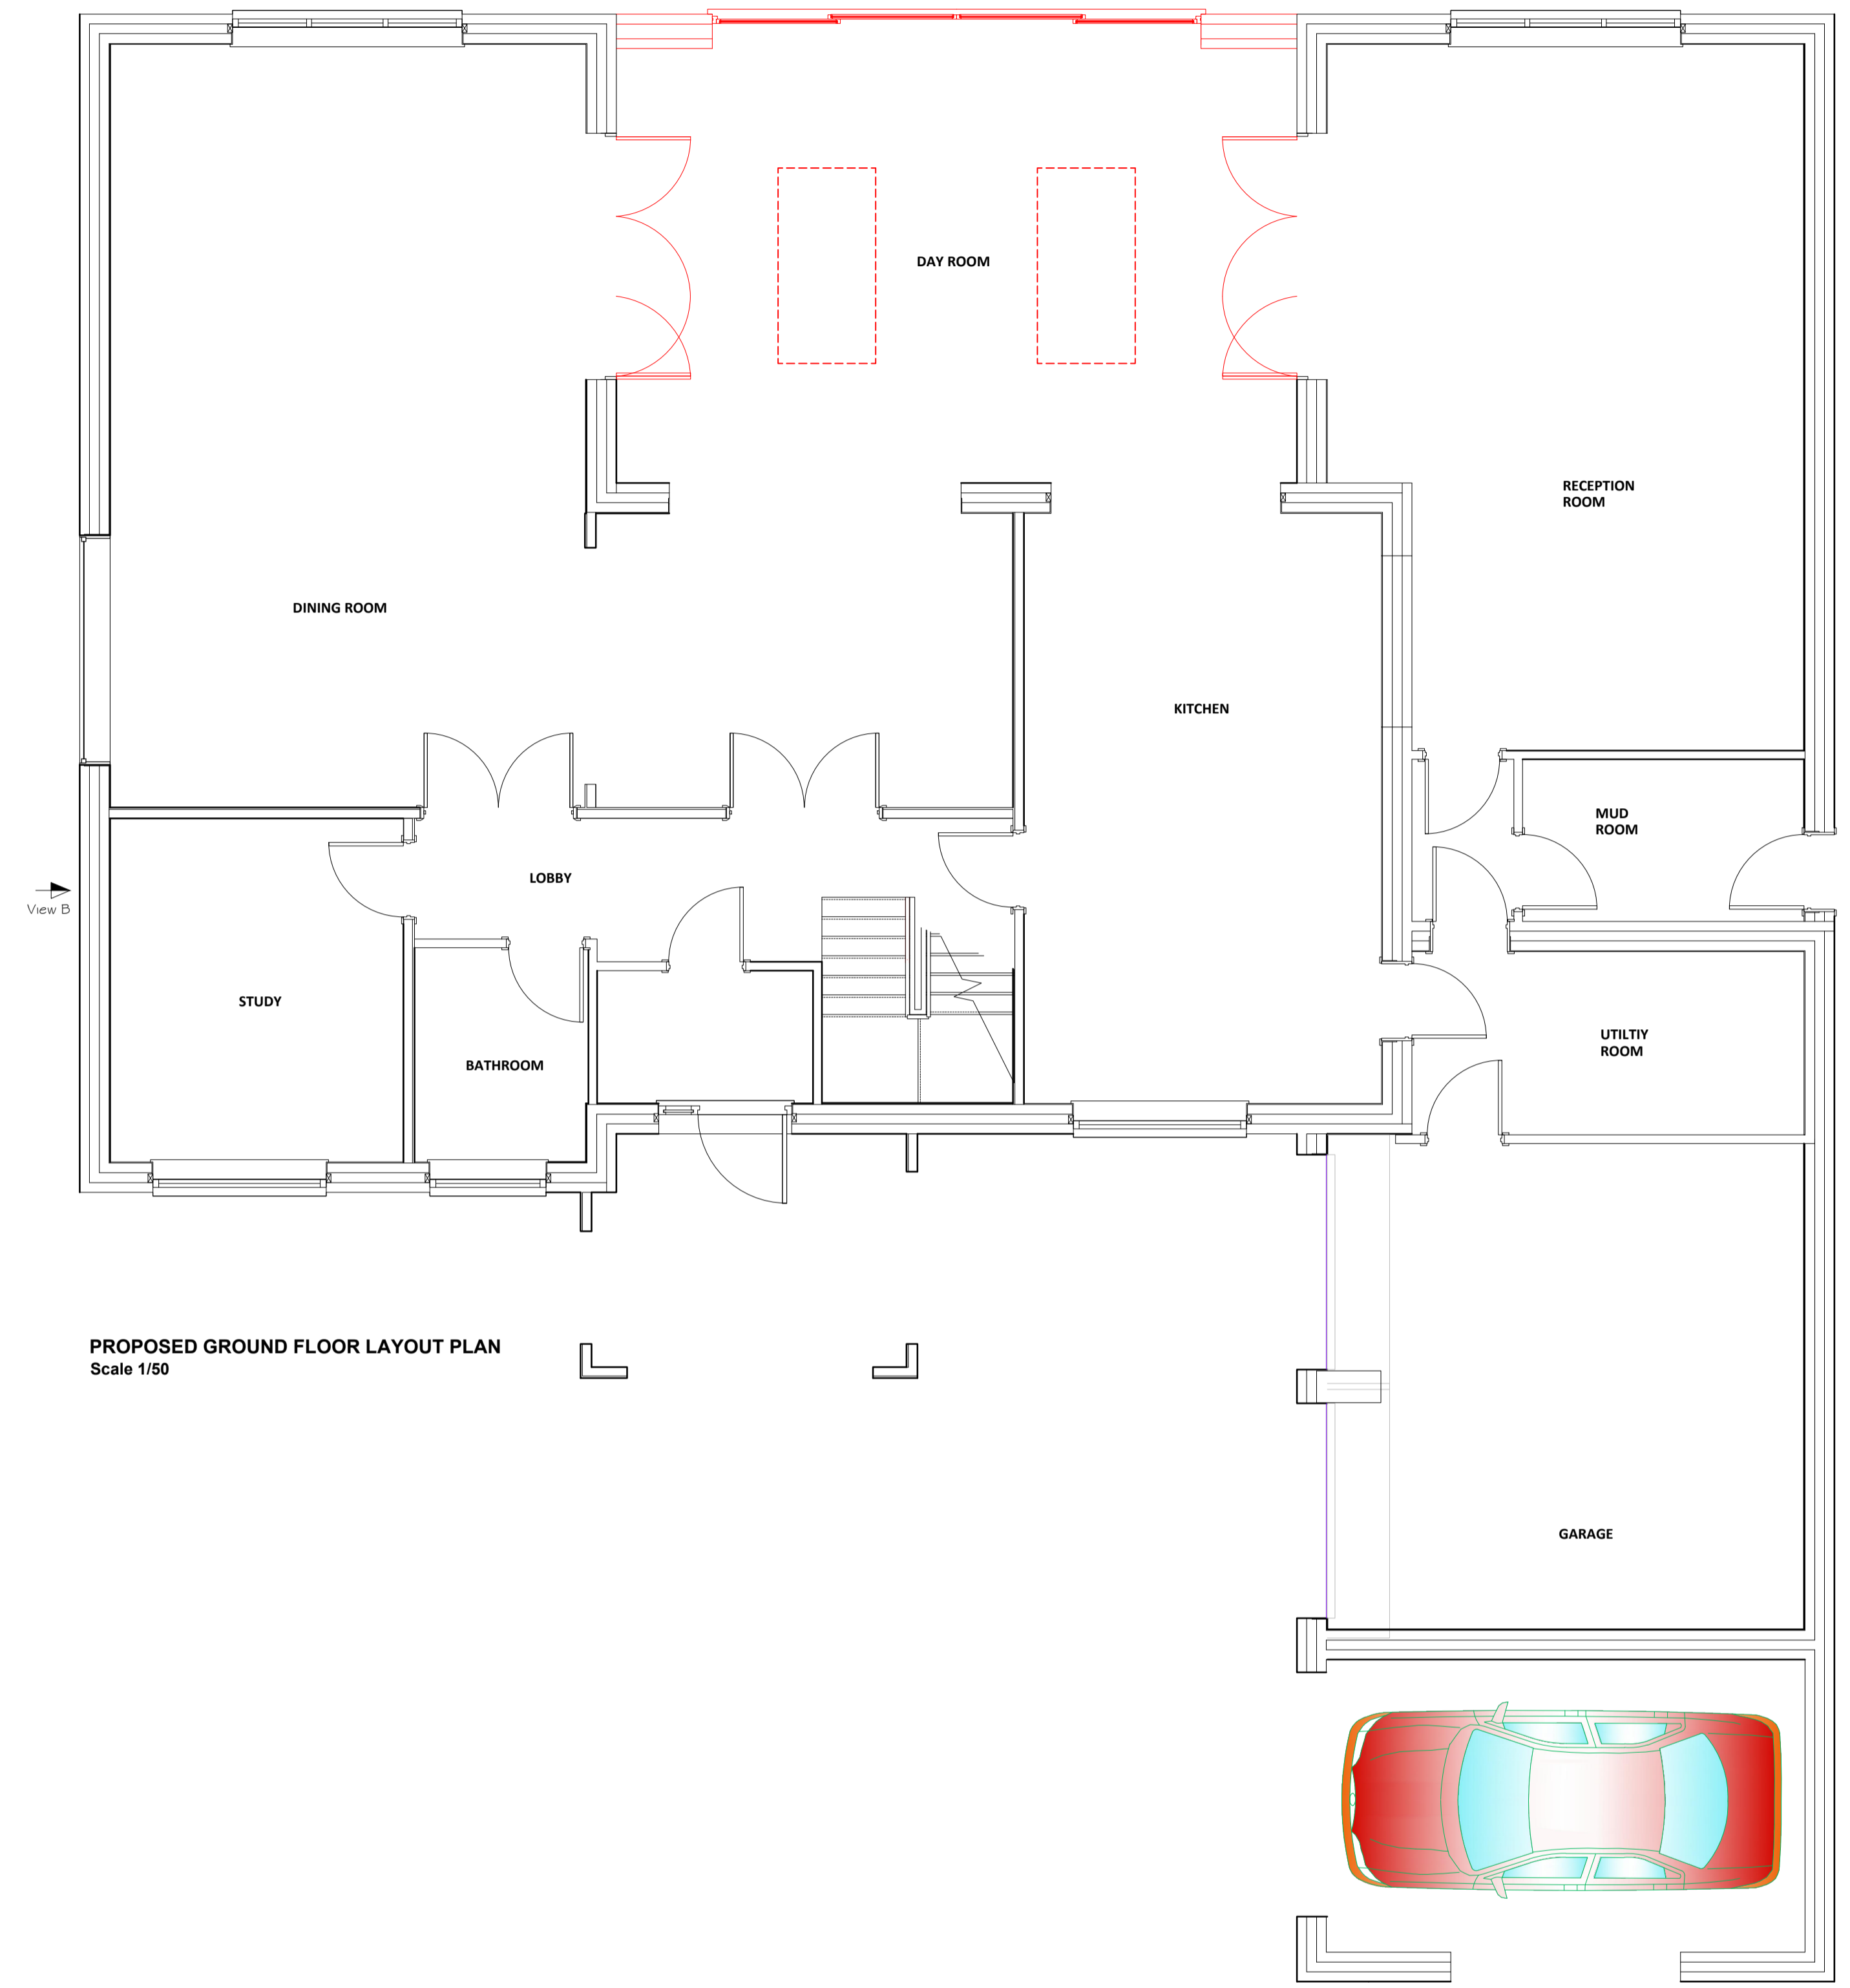


PROPOSED GROUND FLOOR LAYOUT PLAN
Scale 1/50

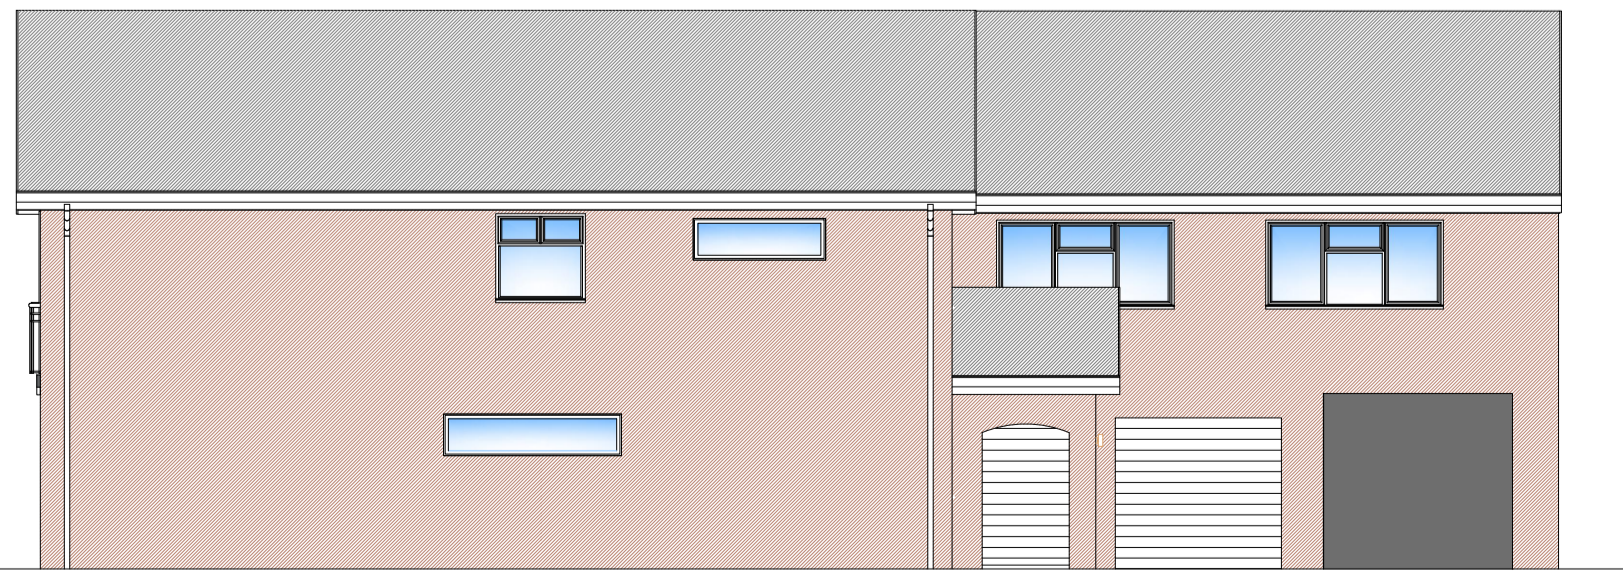

PROPOSED SIDE ELEVATION - View B
Scale 1/100



PROPOSED REAR ELEVATION
Scale 1/100

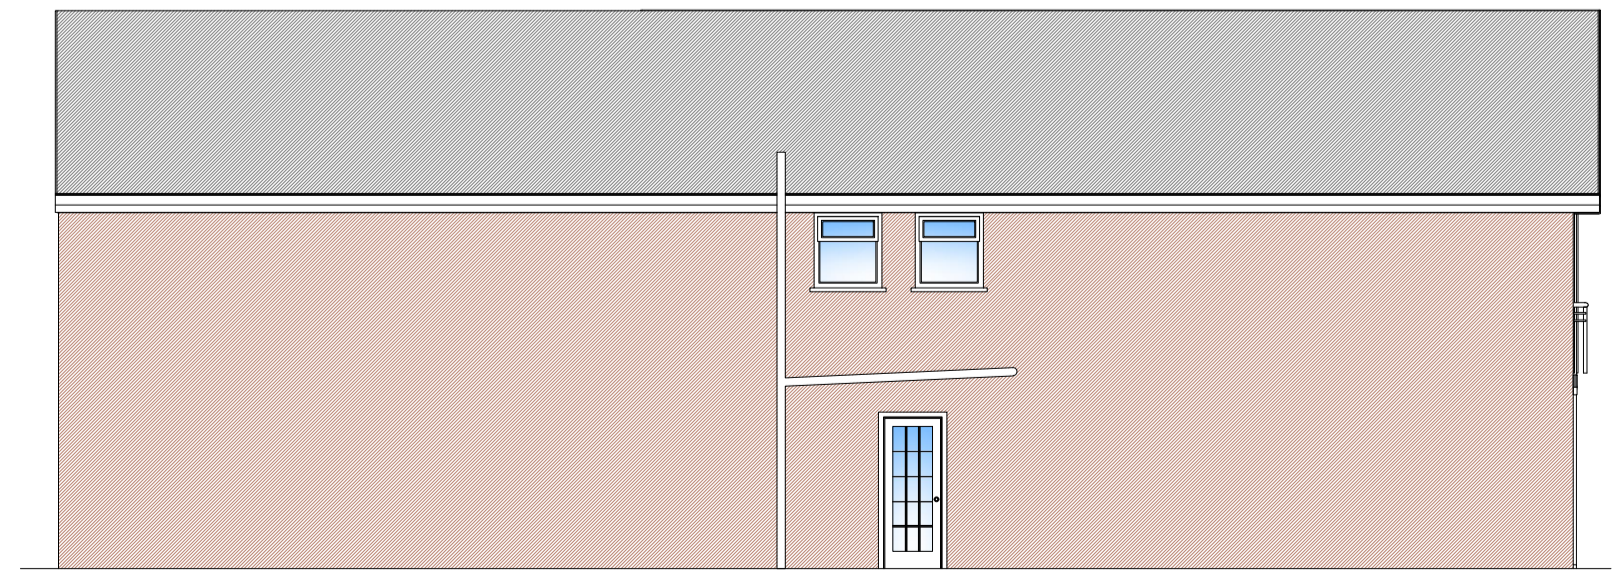

PROPOSED SIDE ELEVATION - View A
Scale 1/100

Rev	Description	Date
01	First issue to Planning	29/02/2024
00	First issue to client	29/02/2024

- NOTES**
- The Contractor should check all dimensions on site.
 - It is the Contractor's responsibility to ensure compliance with building regulations and current codes of practice.
 - Drawings cannot take into account any drains or underground works not locatable by visual survey of the site.
 - Commencement of any building works prior to full building regulation approval is entirely at the client's risk.
 - IT IS THE CLIENT'S RESPONSIBILITY TO CHECK THAT THE EZ-PLANS DRAWINGS THAT ARE ISSUED FOR CONSTRUCTION TO ENSURE THAT THEY SHOW THE CORRECT MATERIAL TYPES / COLOURS BEFORE THE BUILDER PLACES ANY ORDER FOR BUILDING MATERIALS.**



CLIENT Darrel Relf Episode, Hawksdown, Walmer DEAL CT14 7PJ	PROJECT Erection of a flat roof rear extension
DRAWING Proposed layout plans and elevations	SCALES As shown
STATUS FOR INFORMATION	DATE 25/02/2024
	SIZE A1
	REV 01
	EMA-2024-28-02

Copyright and other intellectual property rights in this document and all related documents, drawings, etc., including calculations, is invested in EZ-PLANS and cannot be used or reproduced for any other purpose than that for which they were created without the express permission in writing by EZ-PLANS. In first instance ring 01304 820777.