


- KEY**
- Ushaw ownership boundary
 - Land not in Ushaw ownership
 - Application boundary

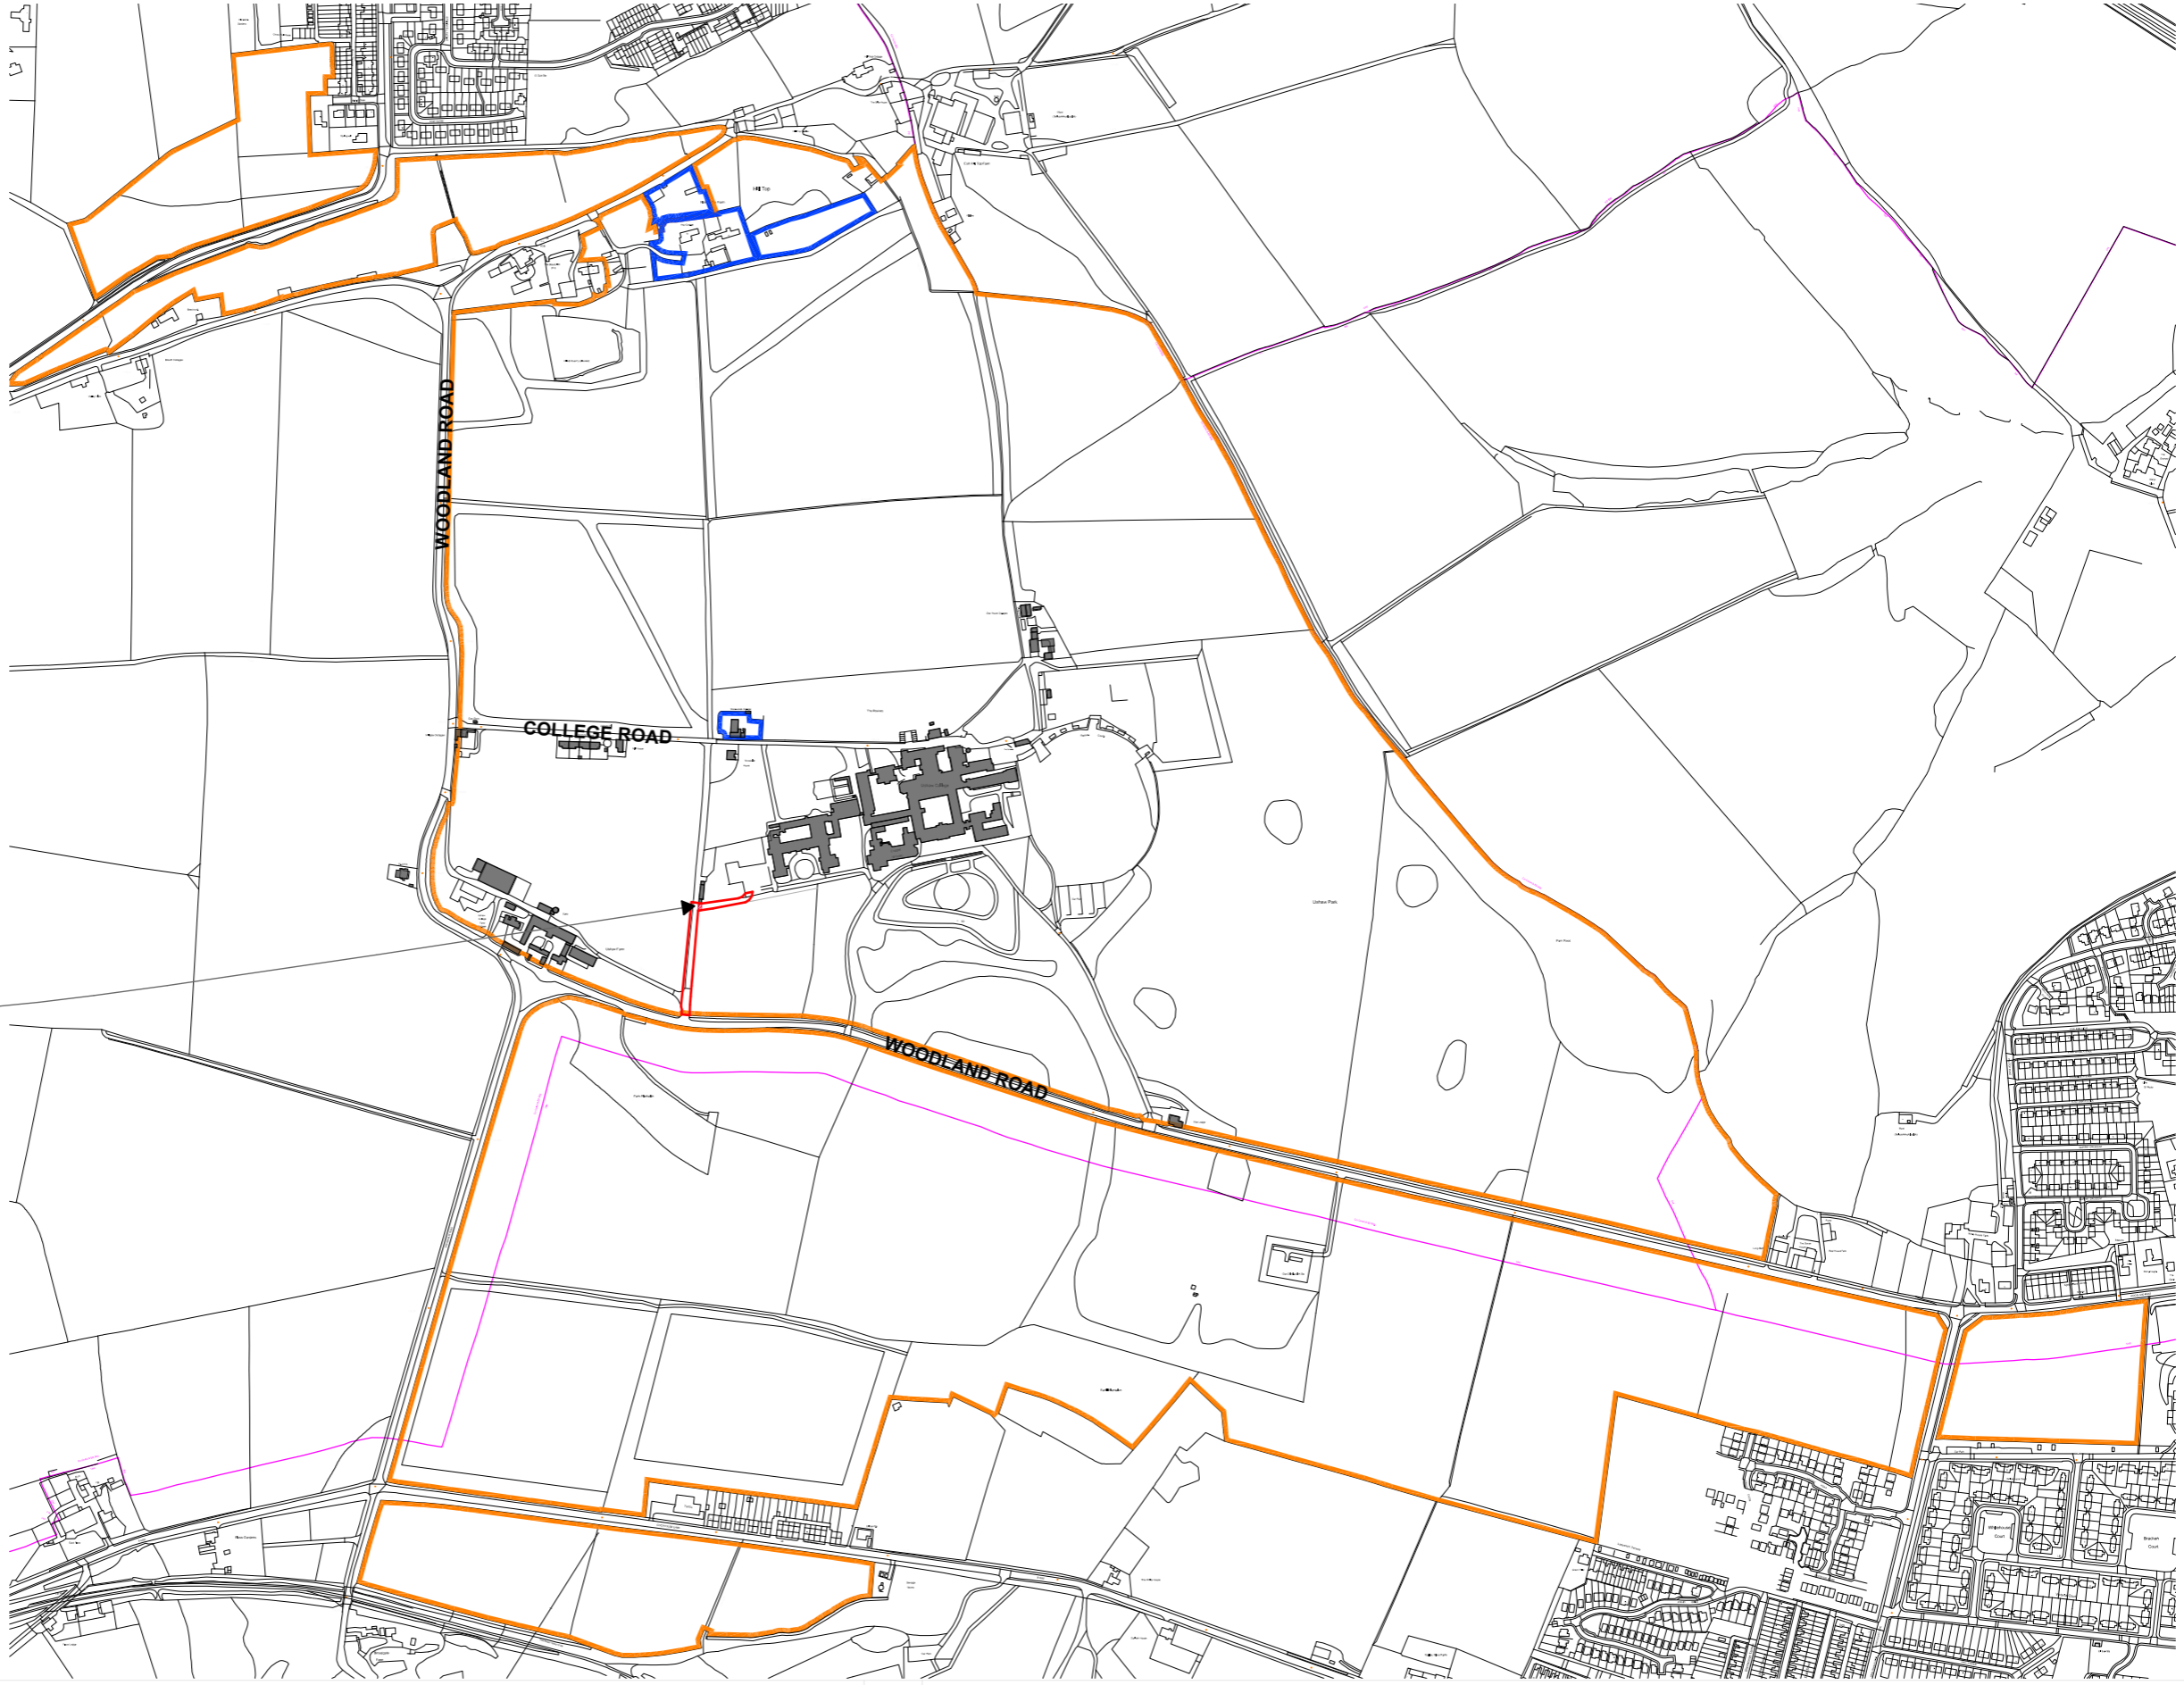


Proposed temporary vehicle access gate



Do not scale from drawing.
Dimensions are to be checked onsite.

| Revision | Date | Note | Initial |
|----------|------------|---------------------------|---------|
| A | 27/02/2024 | Amended red line boundary | GP |
| | | | |
| | | | |
| | | | |
| | | | |

PROJECT USHAW JUNIOR HOUSE
TITLE Location Plan
STATUS PLANNING
 DRAWING NUMBER 313_A(01)001 REVISION A SCALE 1:7500
 DRAWN BY GP CHECKED BY AR DATE 27/02/2024

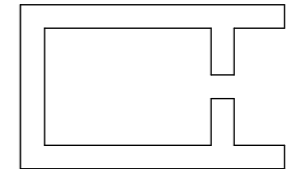

CROSBY GRANGER
ARCHITECTS

The Fellside Centre, Low Fellside, Kendal, LA9 4NH T + 44 (0) 1539 555300