
/// Indicative area of temporary removal

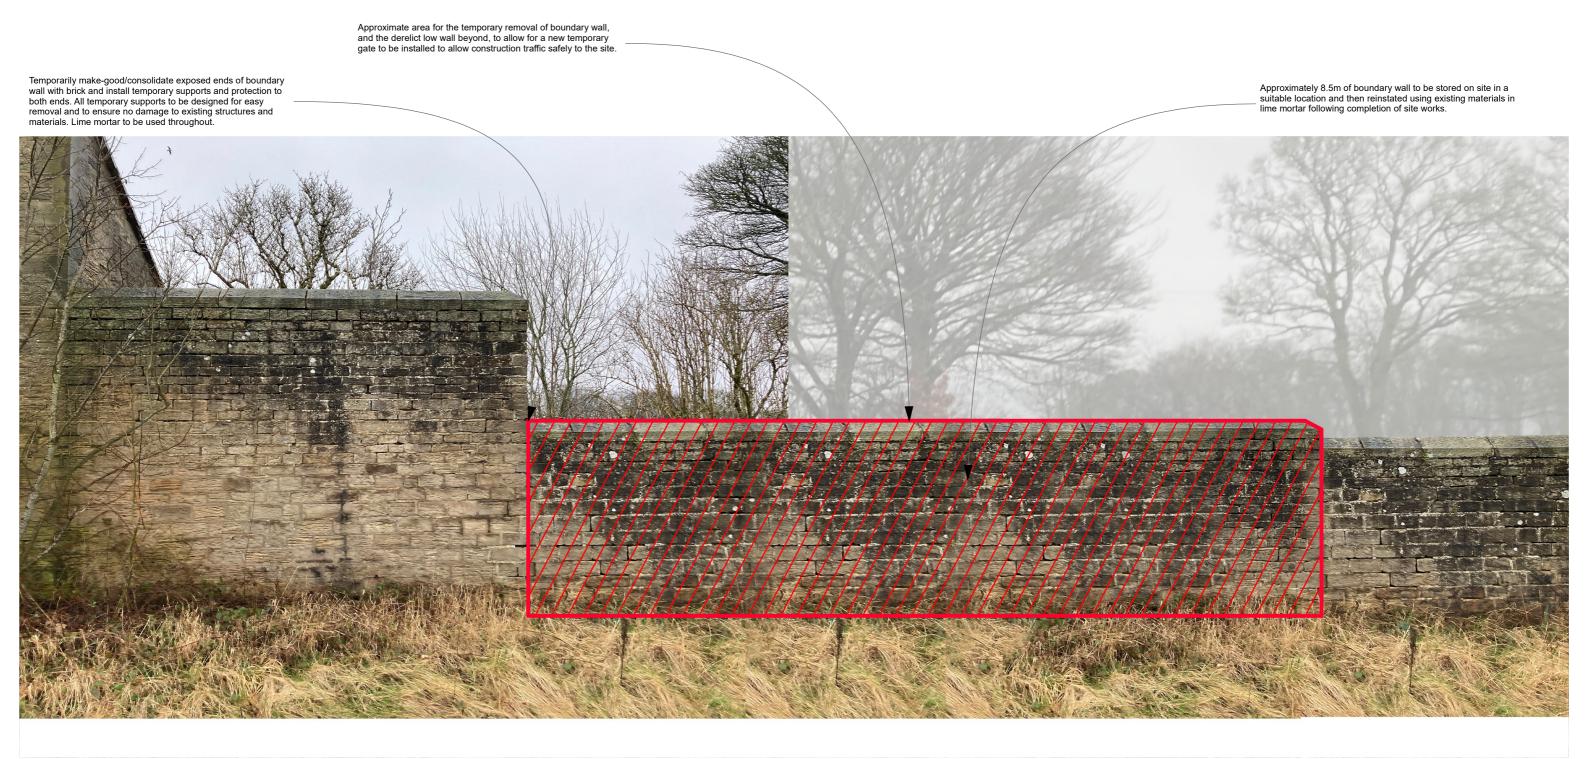

Do not scale from drawing. Dimensions are to be checked onsite.

Revision Date	Note Init	al	
		PROJECT USHAW JUNIOR HOUSE	CROSBY
		TITLE Elevation - Temporary Removal	GRANGER
		STATUS PLANNING	O GRANGER
		DRAWING NUMBER 313_A(05)001 REVISION SCALE 1:100	L O ARCHITECTS
		DRAWN BY CHECKED BY DATE 22/02/2024	The Fellside Centre, Low Fellside, Kendal, LA9 4NH T + 44 (0) 1539 555300