


- KEY**
- Ushaw ownership boundary
  - Land not in Ushaw ownership
  - Application boundary

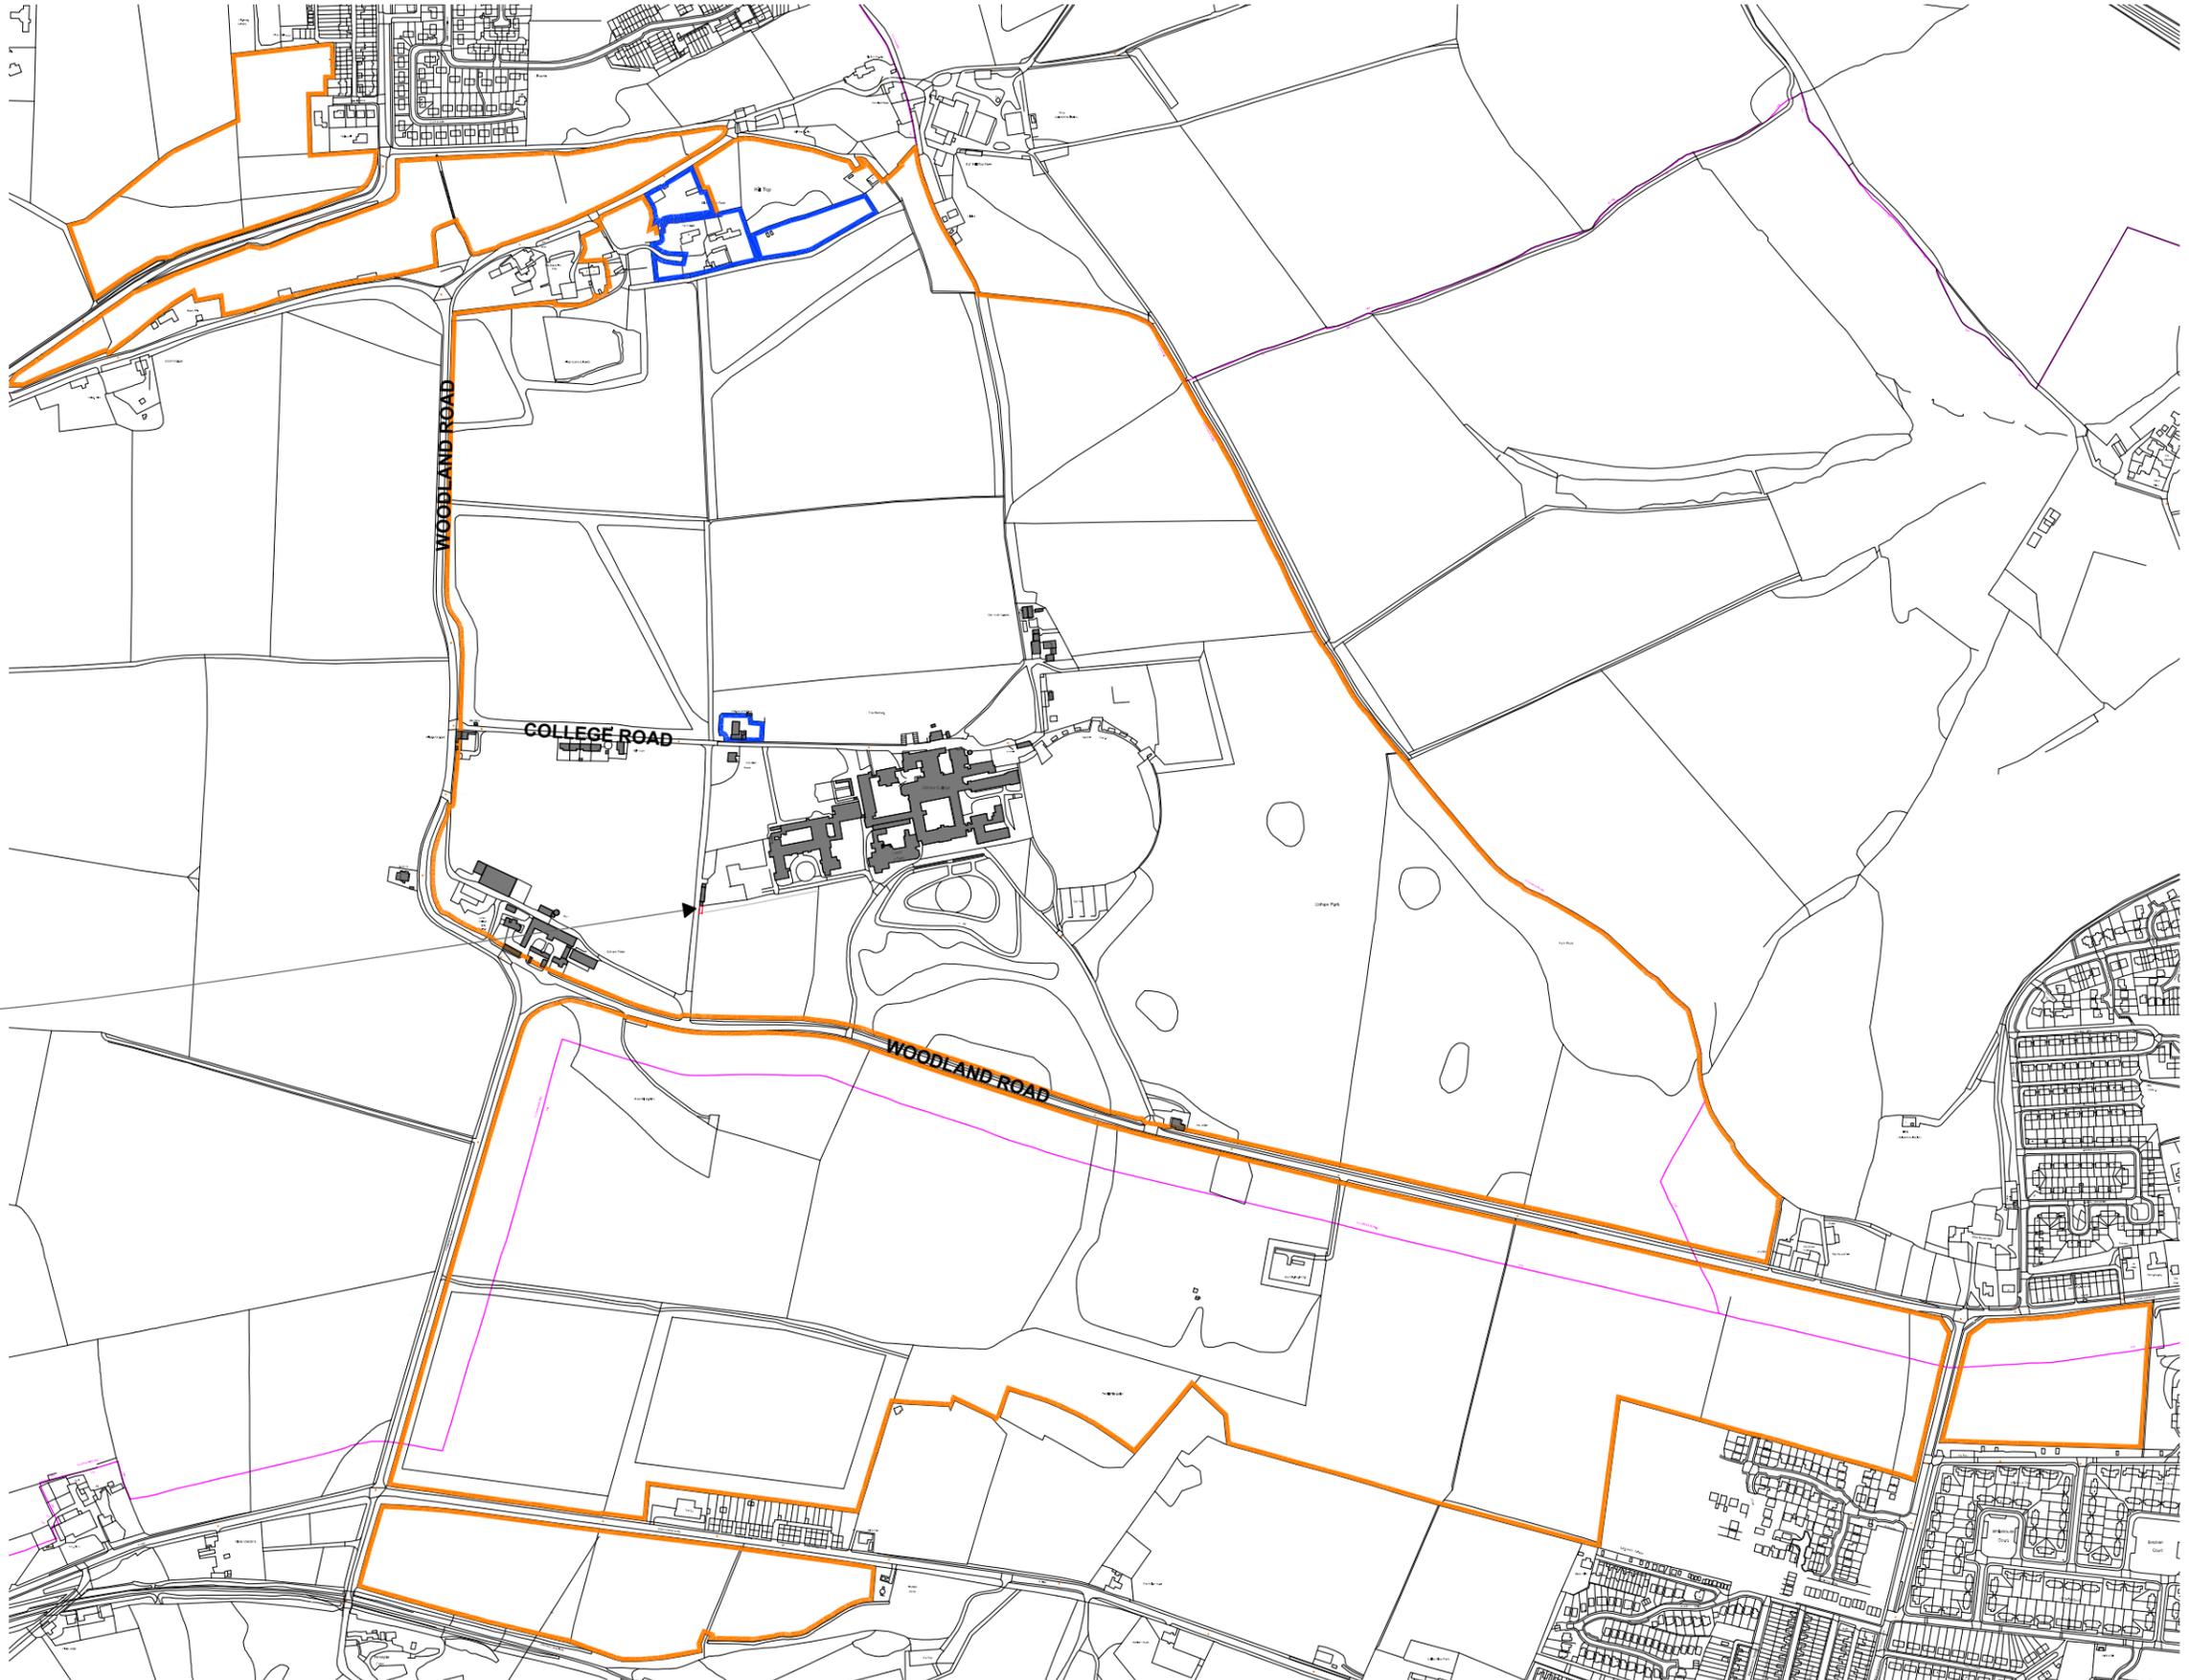

Proposed temporary vehicle access gate



Do not scale from drawing.  
Dimensions are to be checked onsite.

Revision	Date	Note	Initial

**PROJECT** USHAW JUNIOR HOUSE  
**TITLE** Location Plan  
**STATUS** PLANNING  
 DRAWING NUMBER 313\_A(01)001    REVISION    SCALE 1:7500  
 DRAWN BY    CHECKED BY    DATE 22/02/2024

**CROSBY GRANGER ARCHITECTS**  
 The Fellside Centre, Low Fellside, Kendal, LA9 4NH    T + 44 (0) 1539 555300