
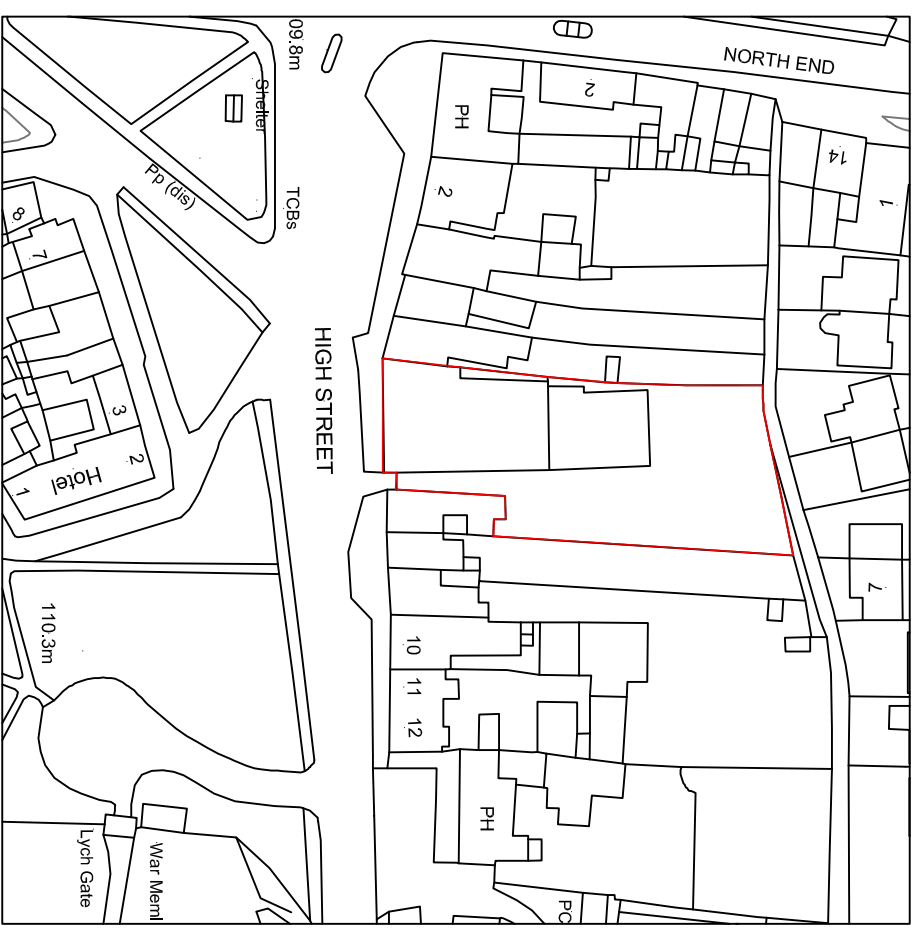
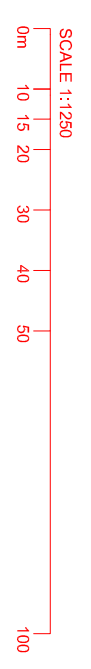


BLOCK PLAN 1:500

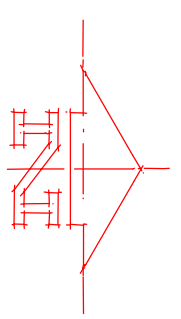

LOCATION PLAN 1:1250

© THE CONTENTS OF THIS DRAWING REMAIN THE SOLE PROPERTY OF WELLSFIELD ASSOCIATES AND MUST NOT BE COPIED OR REPRODUCED WITHOUT PRIOR PERMISSION.
FULL SURVEY NOT CARRIED OUT, DRAWING PRODUCED USING INFORMATION SUPPLIED BY THE CLIENT

Wellsfield Associates
York House
Walslow Drive
SS6 7AU Essex.
Mob No 07766 221958
dhr@wellsfieldassociates.co.uk

project
CO-OP SUPERMARKET
FRONT STREET
SEDFIELD
STOCKTON ON TEES
TS21 3AT
OS EXTRACT

date FEB 24 drawn C.J.J.

scale 1:500, 1:250 @A1 drg no. 3878:12