

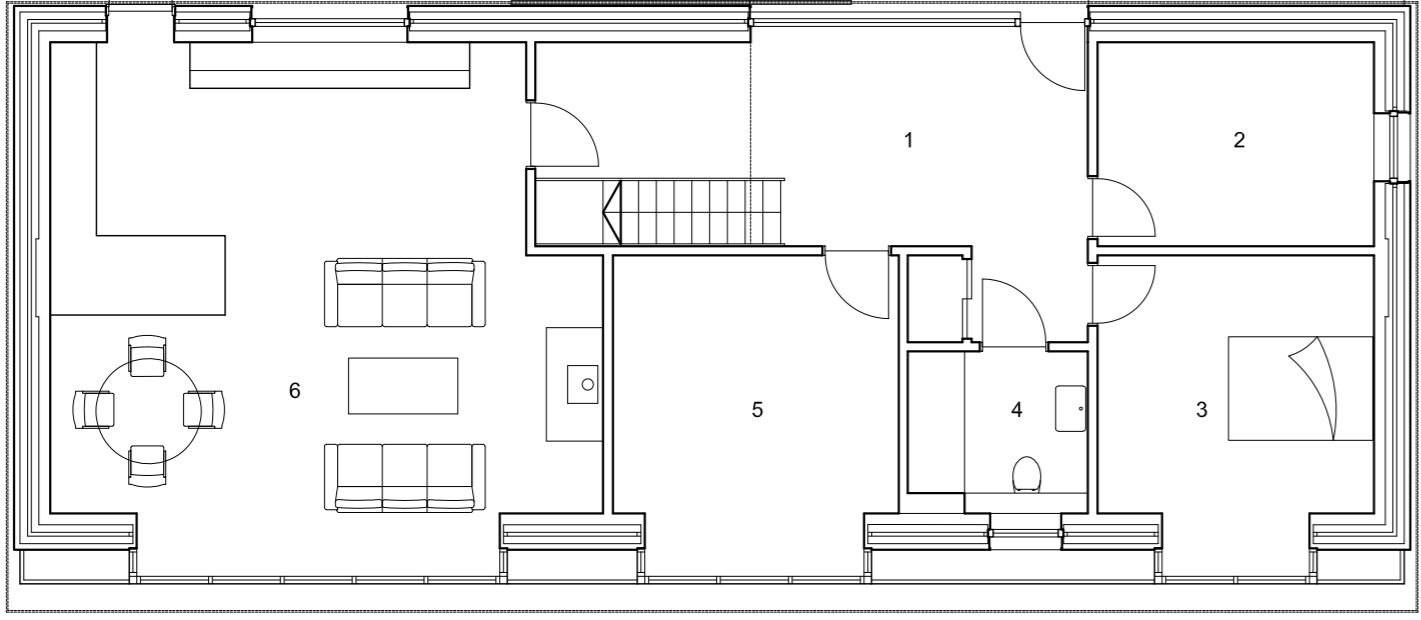
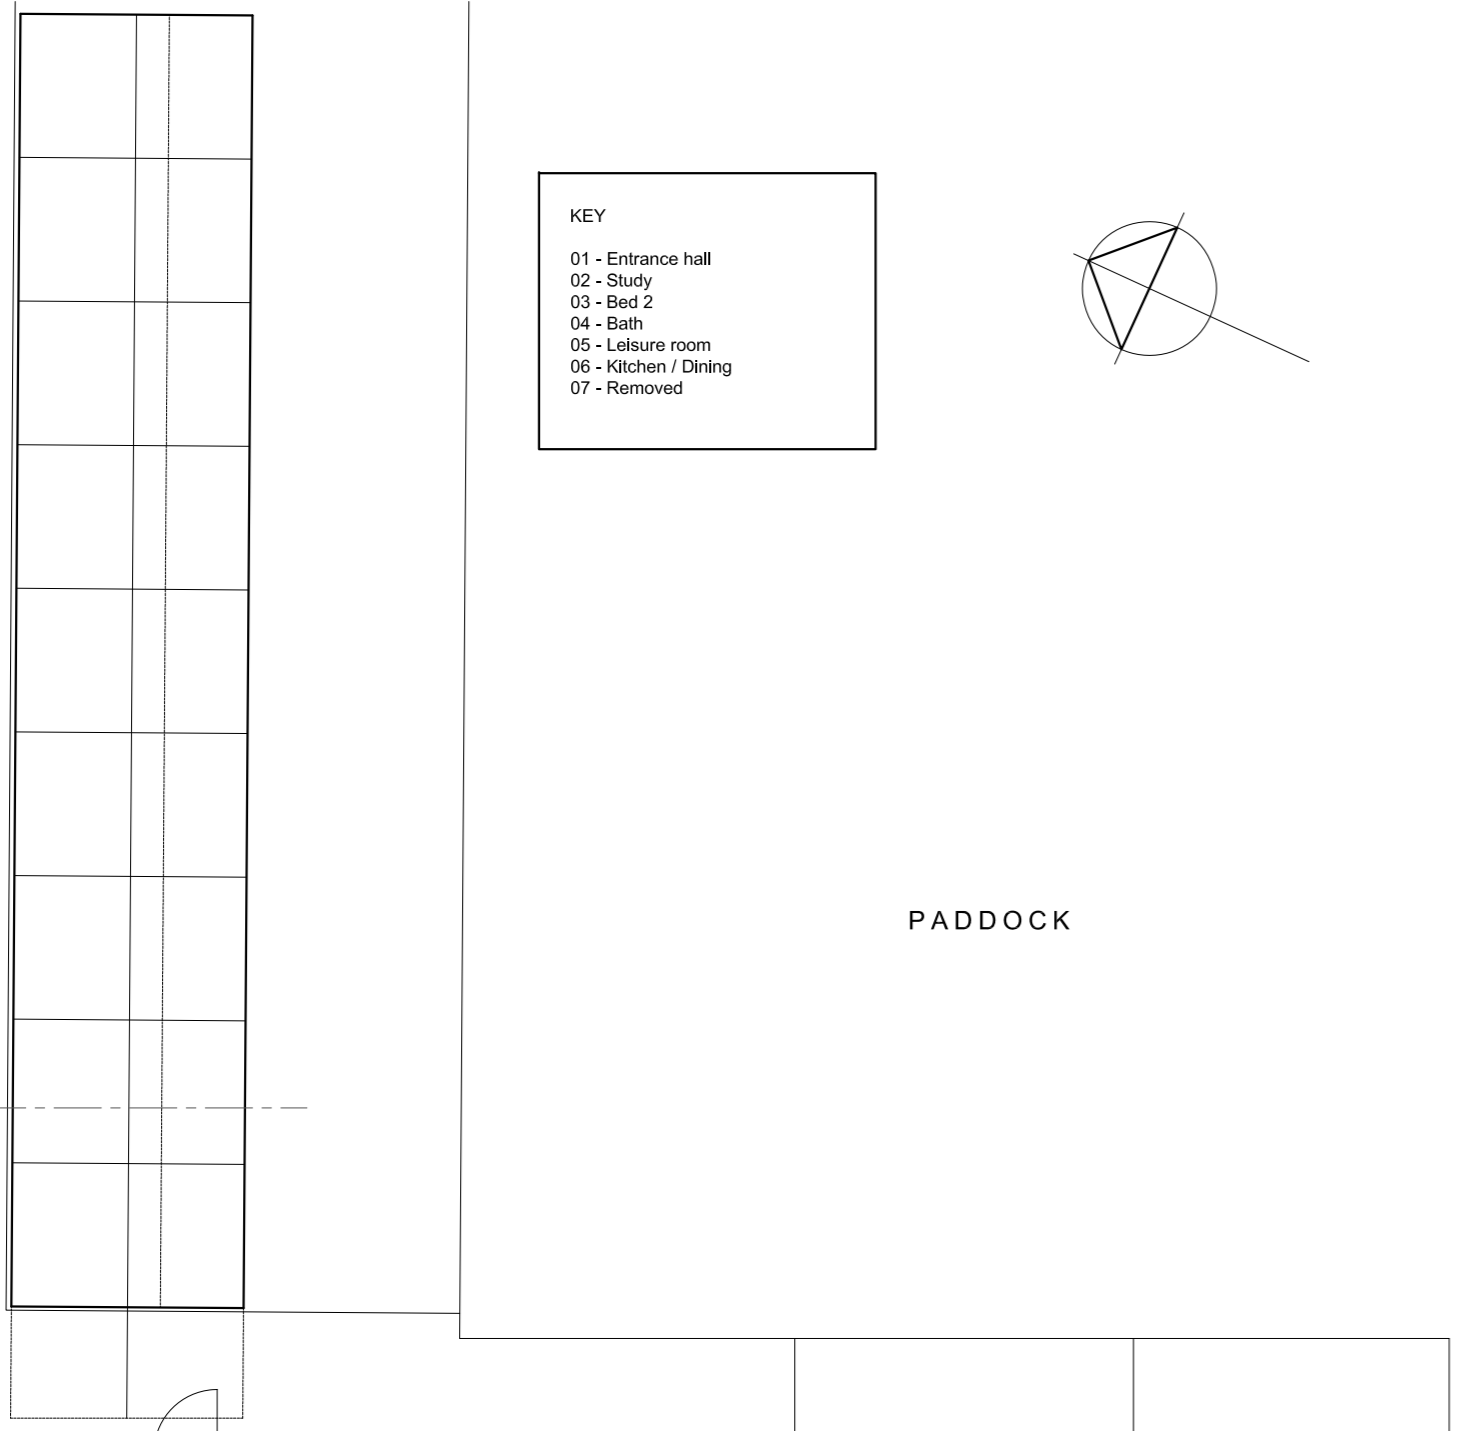



KEY  
 01 - Entrance hall  
 02 - Study  
 03 - Bed 2  
 04 - Bath  
 05 - Leisure room  
 06 - Kitchen / Dining  
 07 - Removed

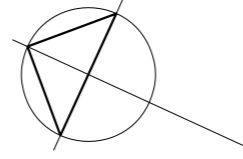


GROUND PLAN

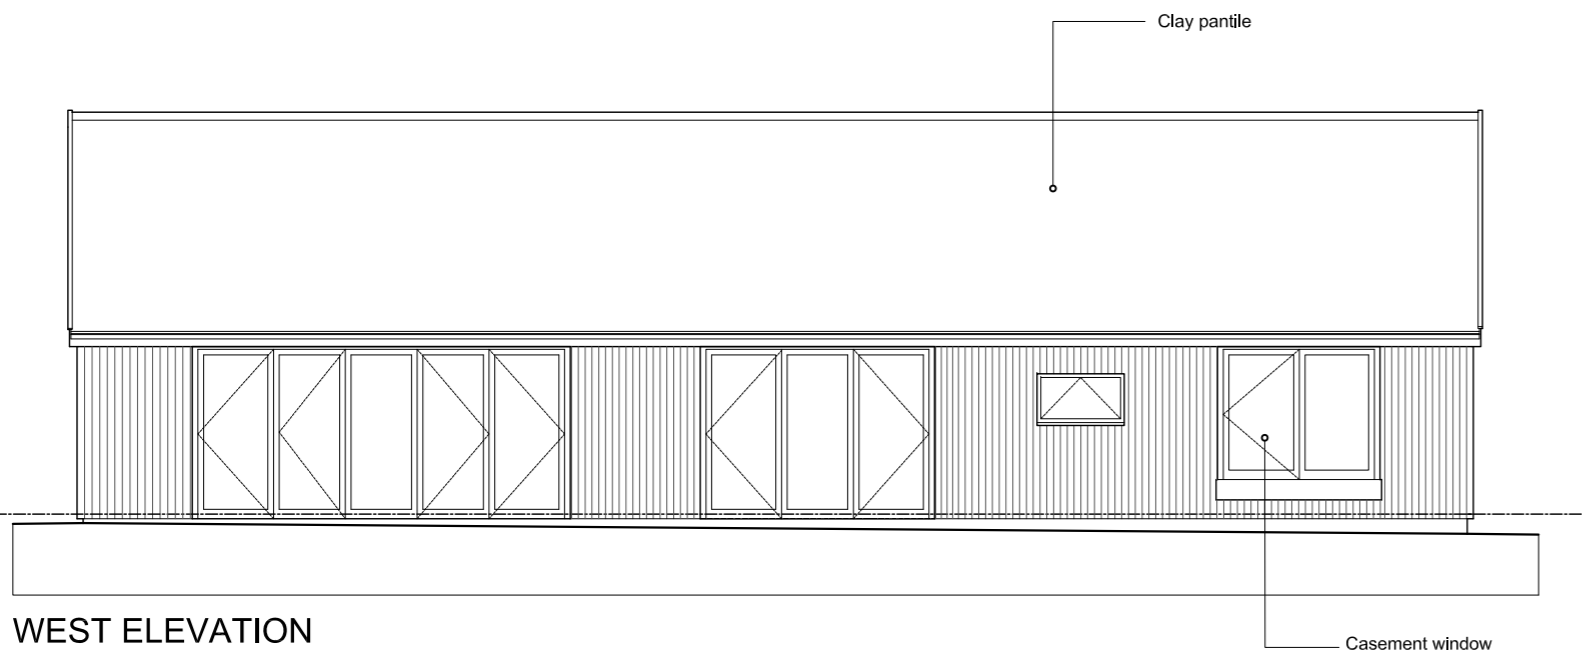


WEST ELEVATION

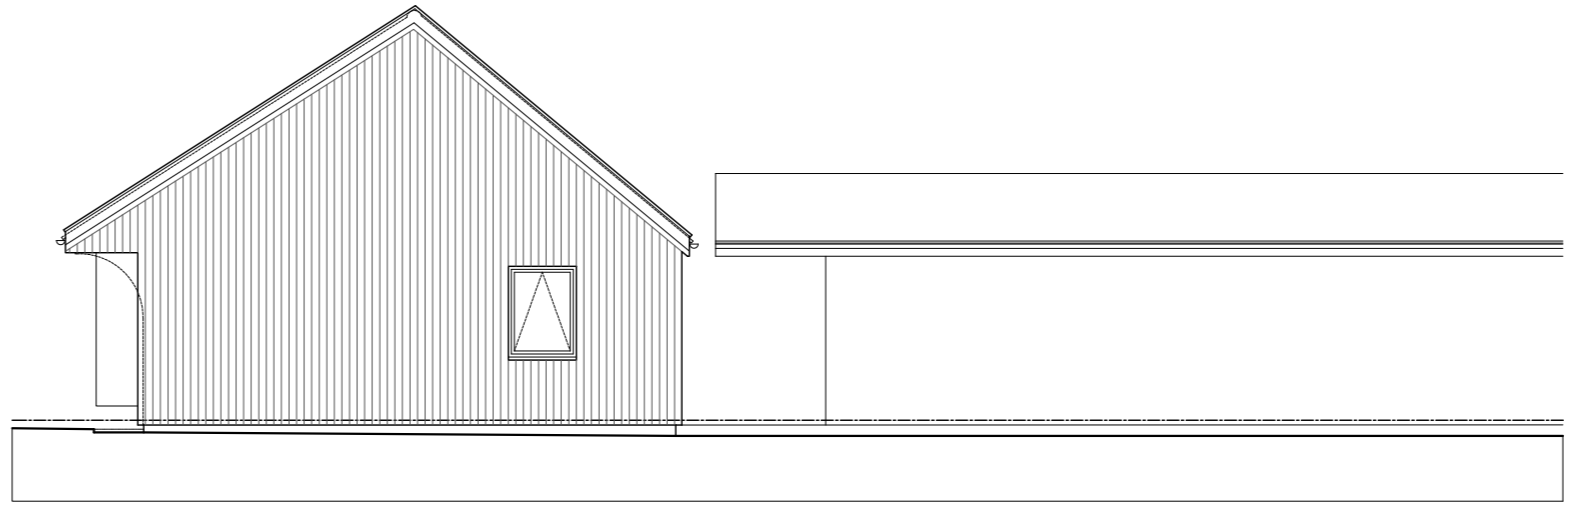

SOUTH GABLE ELEVATION

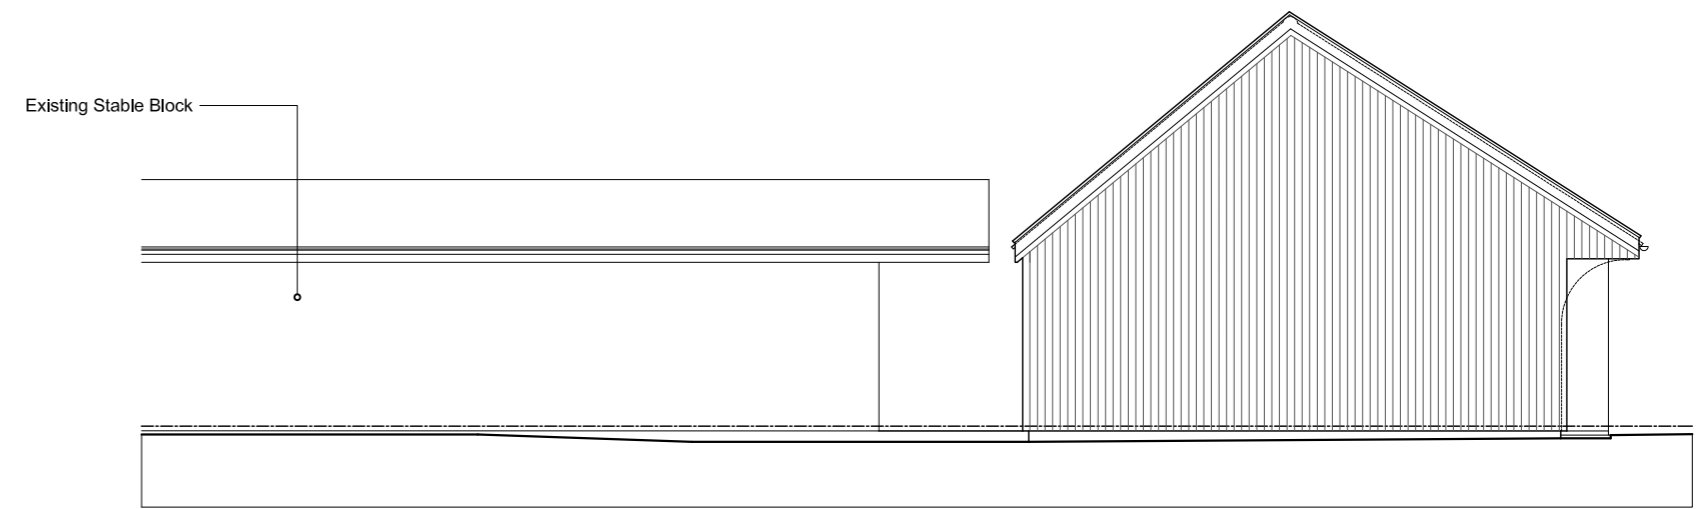

NORTH GABLE ELEVATION

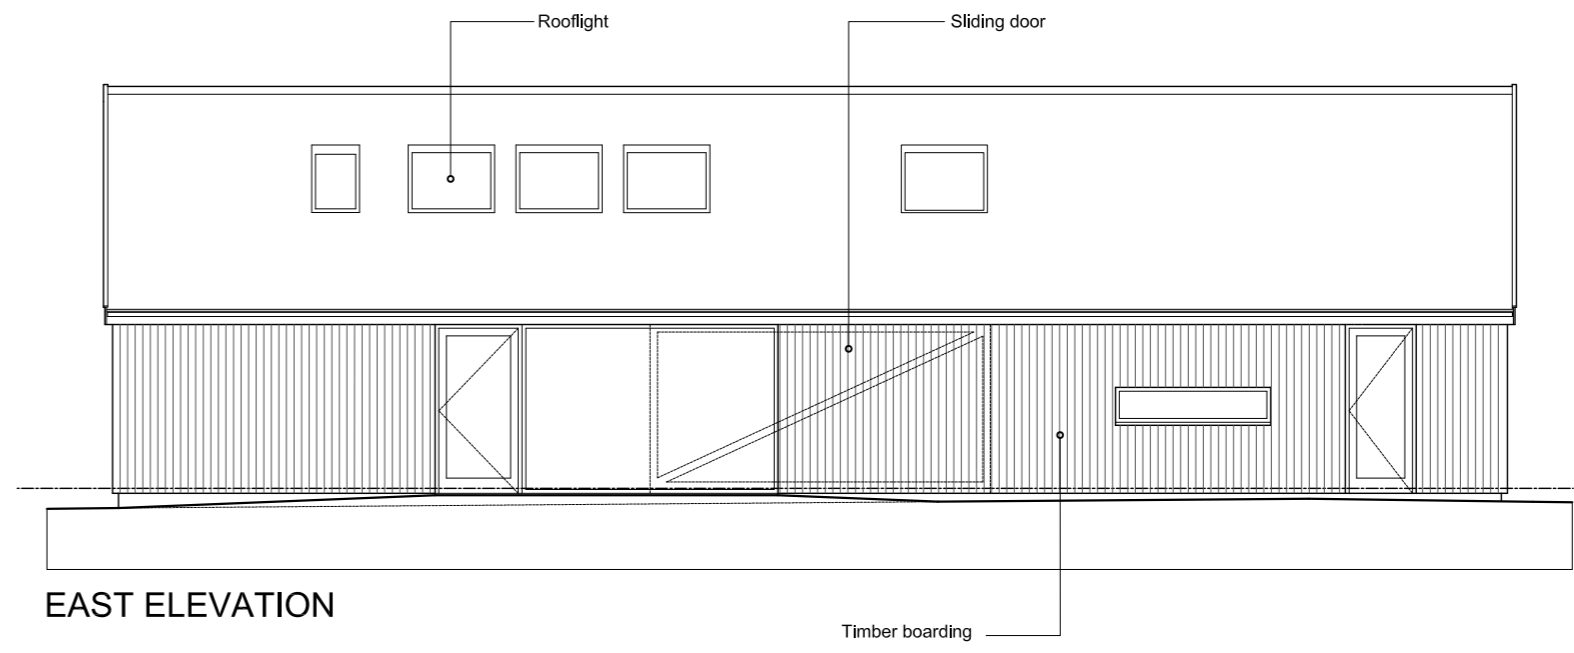

EAST ELEVATION

Rev A : Jan 24 : Stable block, PV, flue and dormer omitted.

