
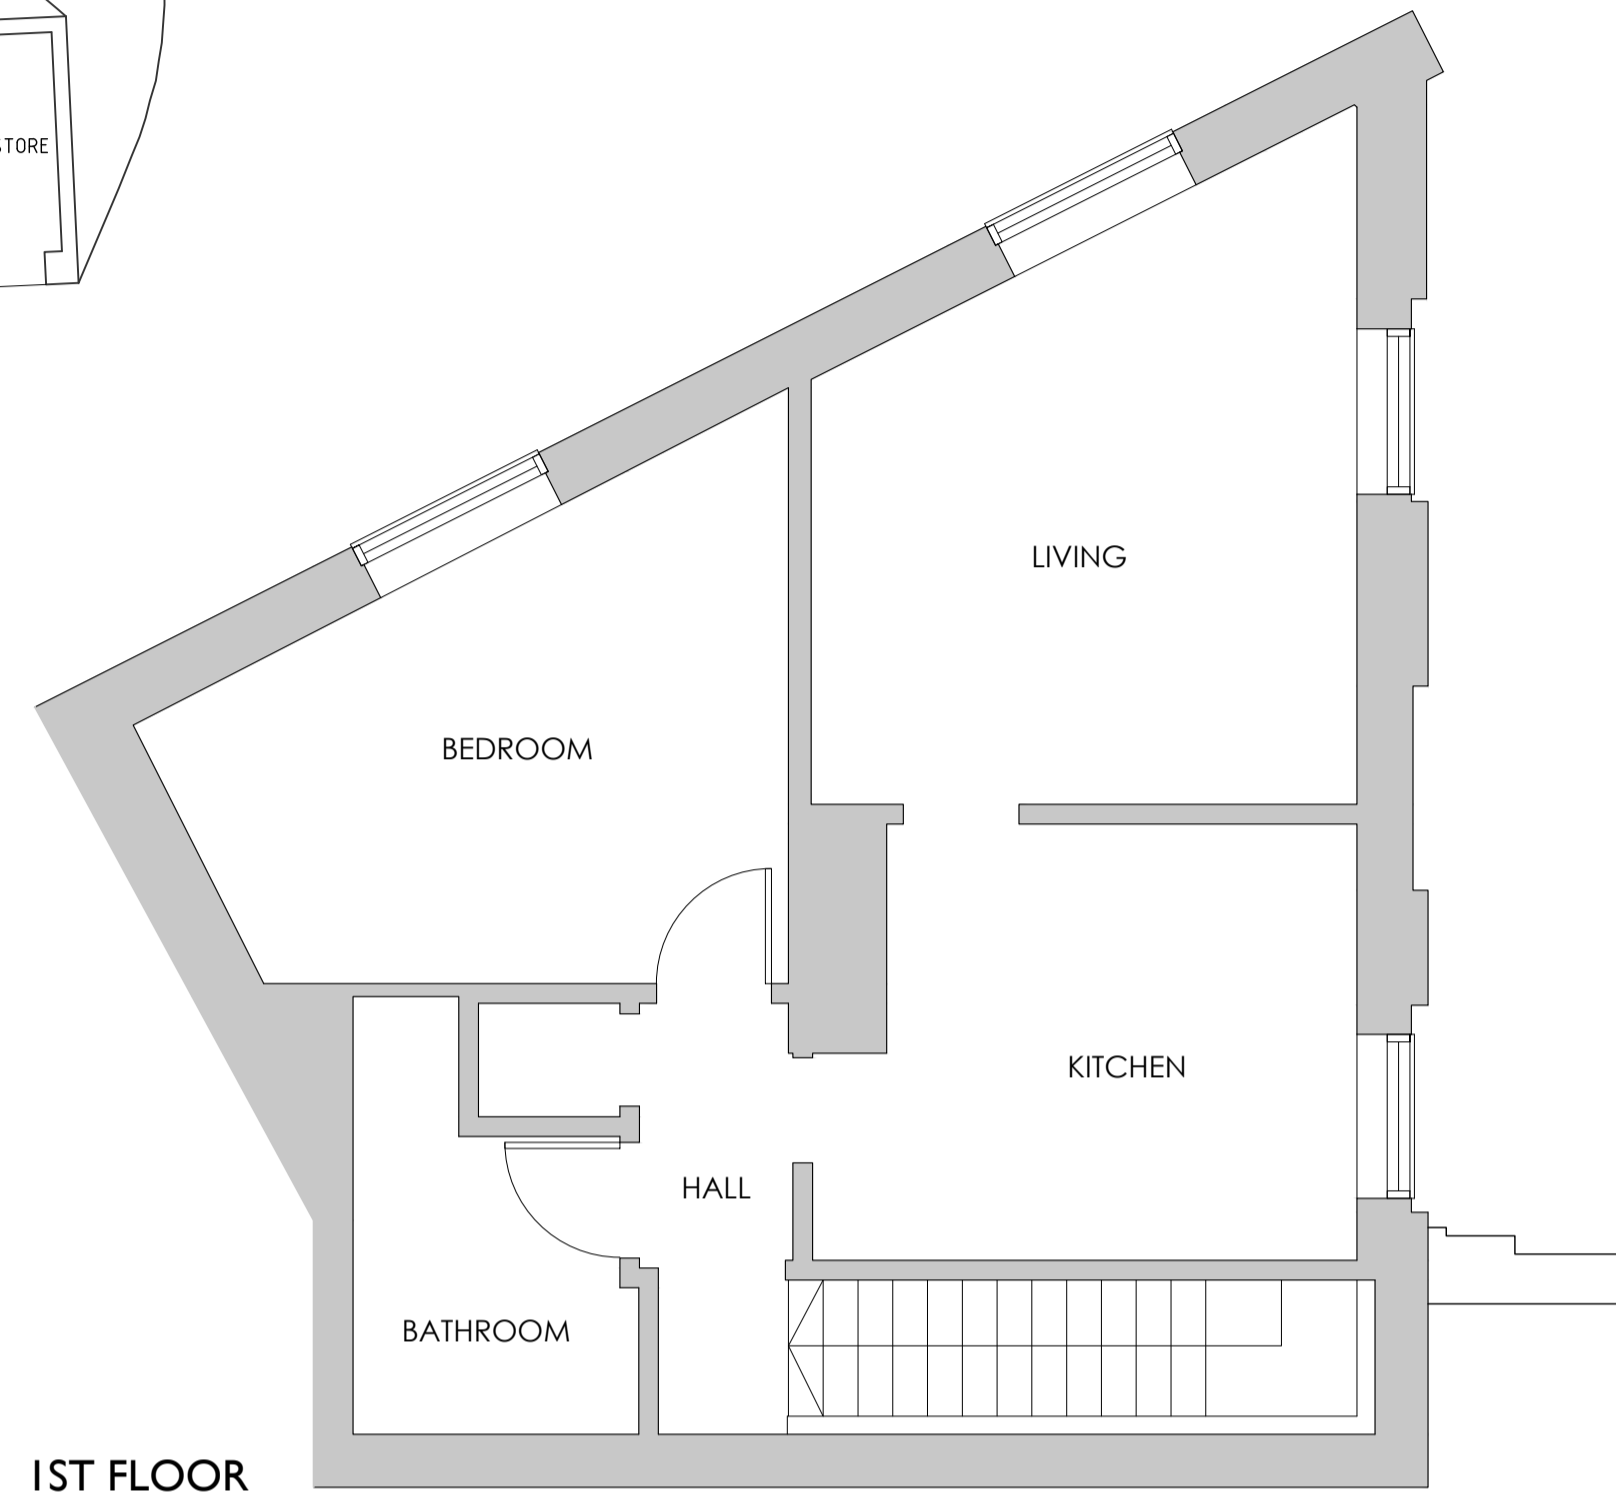


Existing Plans 1:50



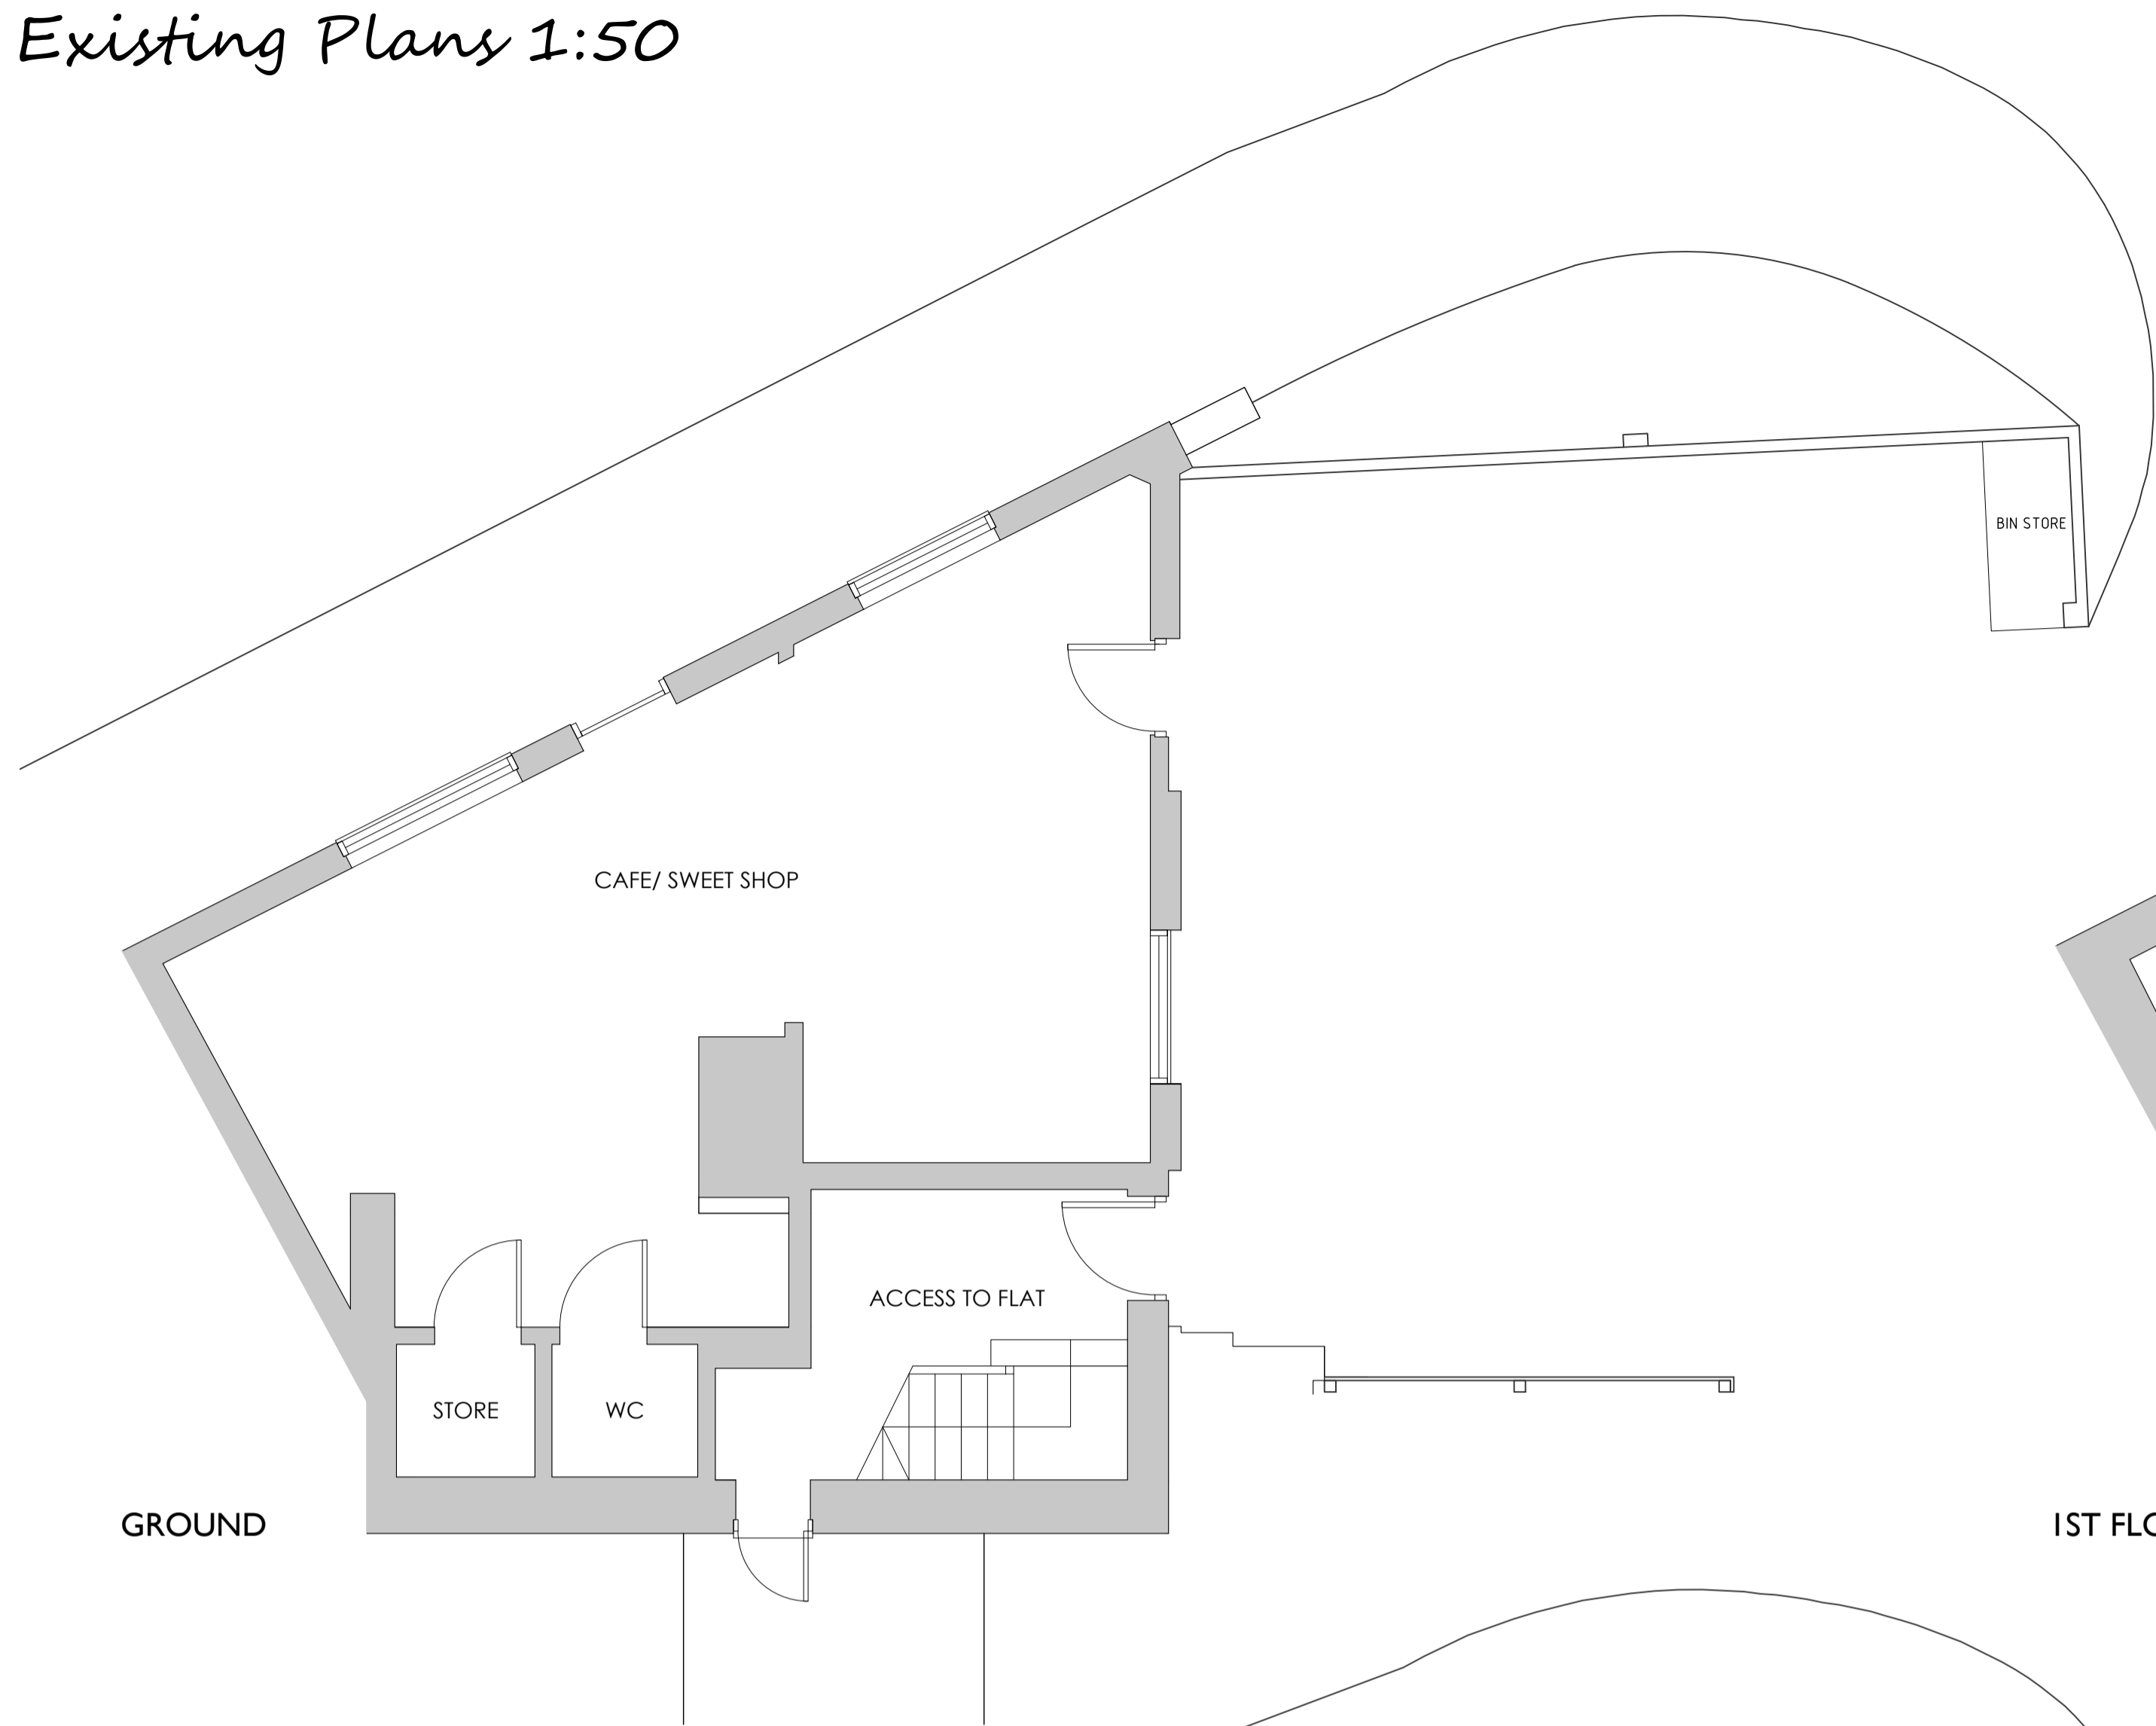


SITE BLOCK PLAN 1:100 @ A1 - NO EXTERNAL ALTERATIONS PROPOSED EXCEPT FOR AN AWNING



PHOTO FROM THE CORNER OF BRIDGE STREET AND RIVERSIDE

Proposed Plans 1:50

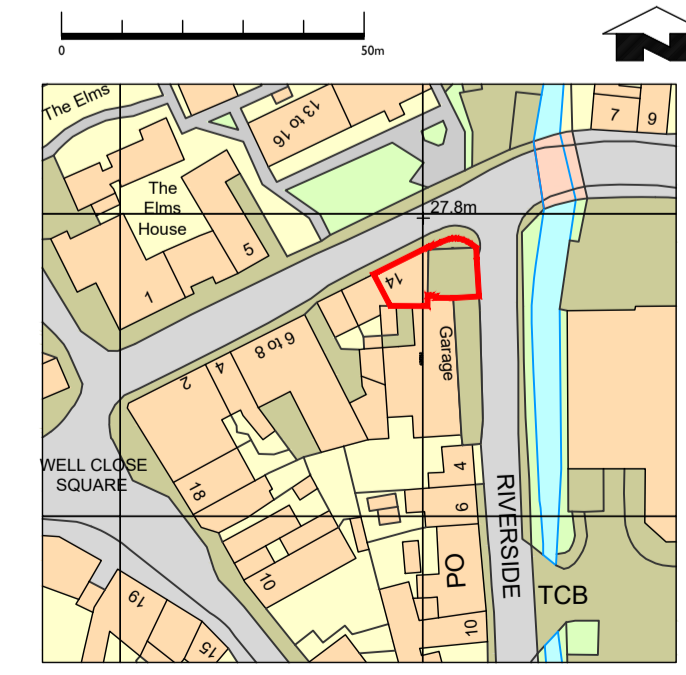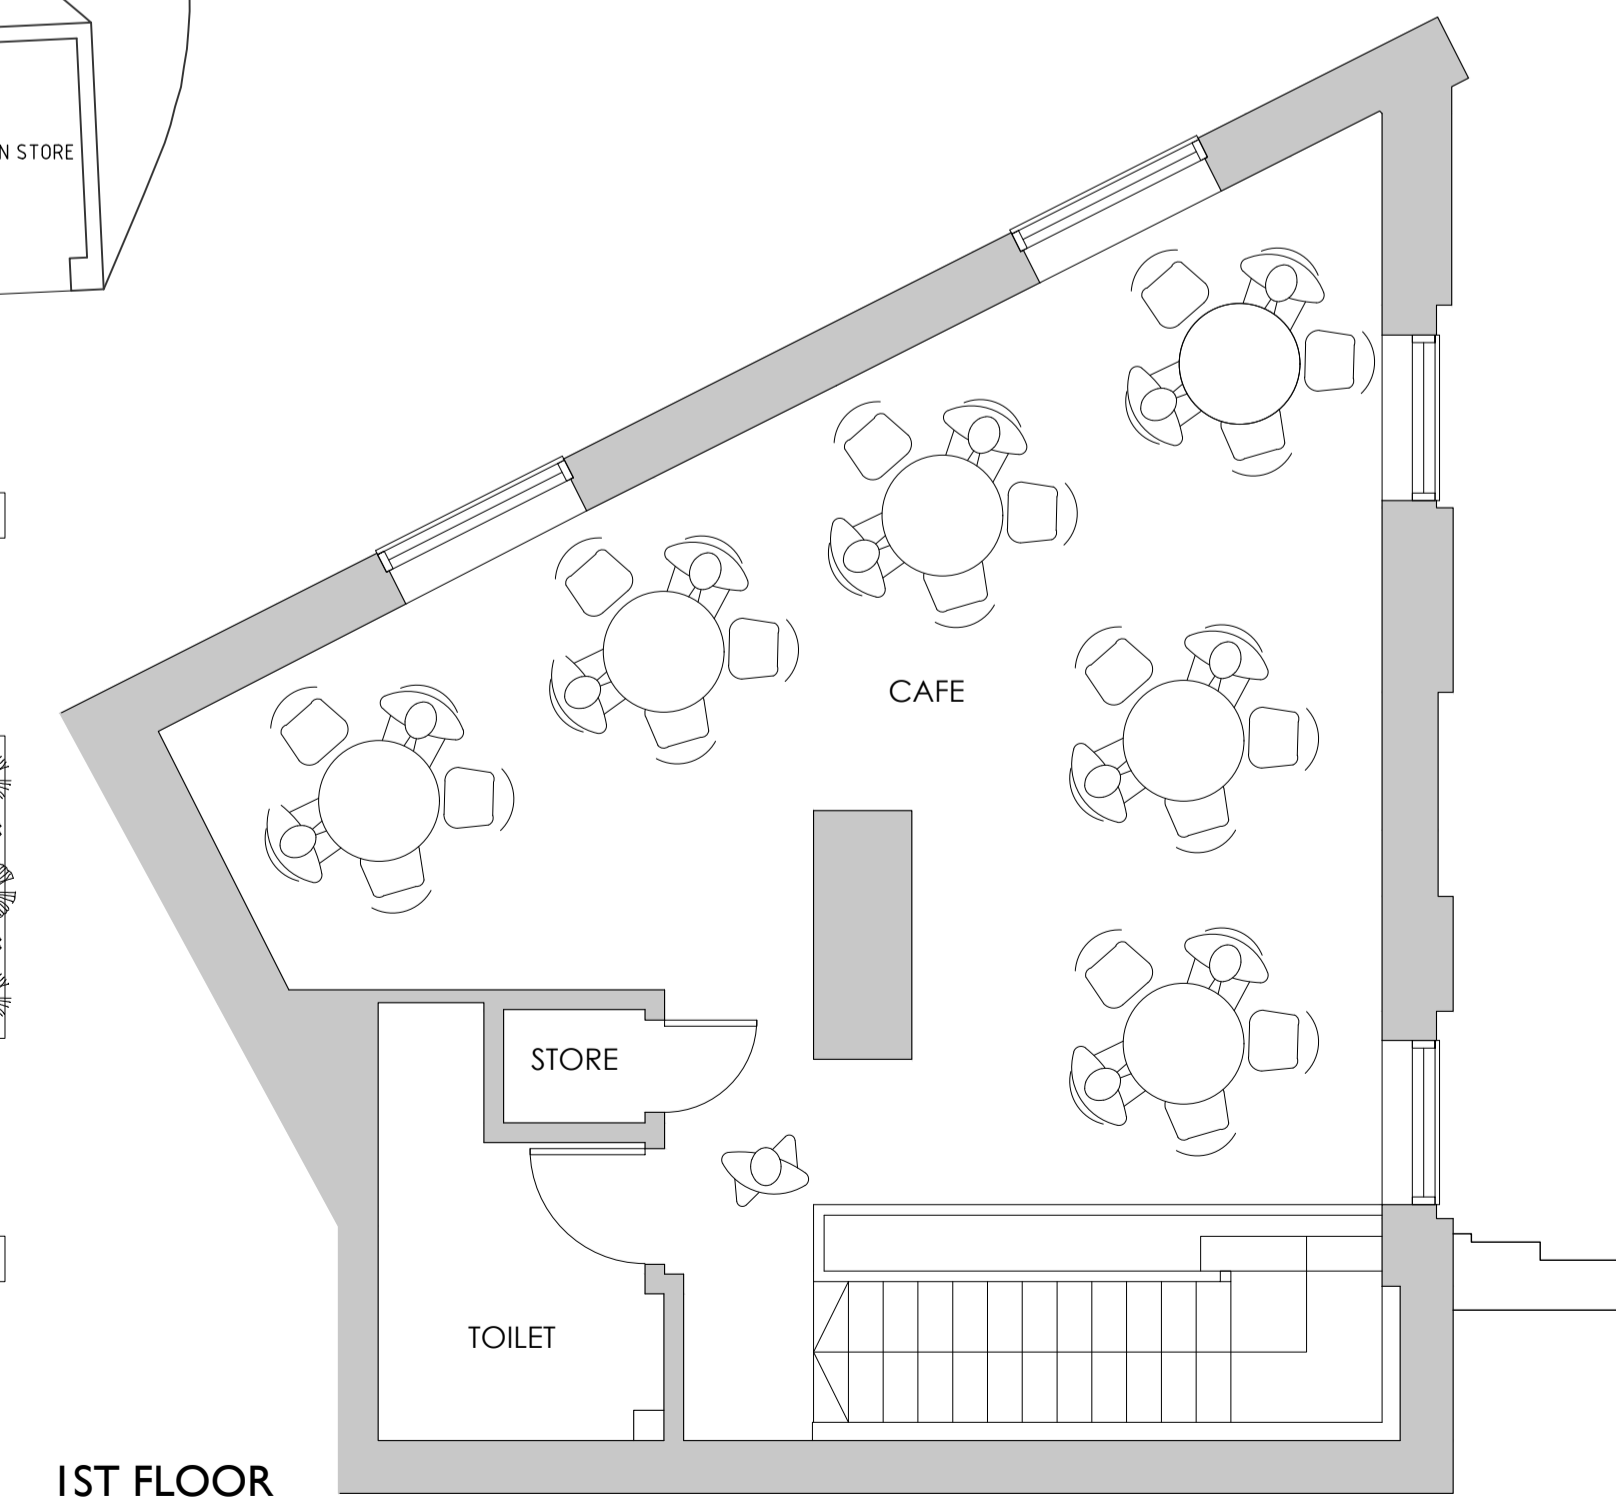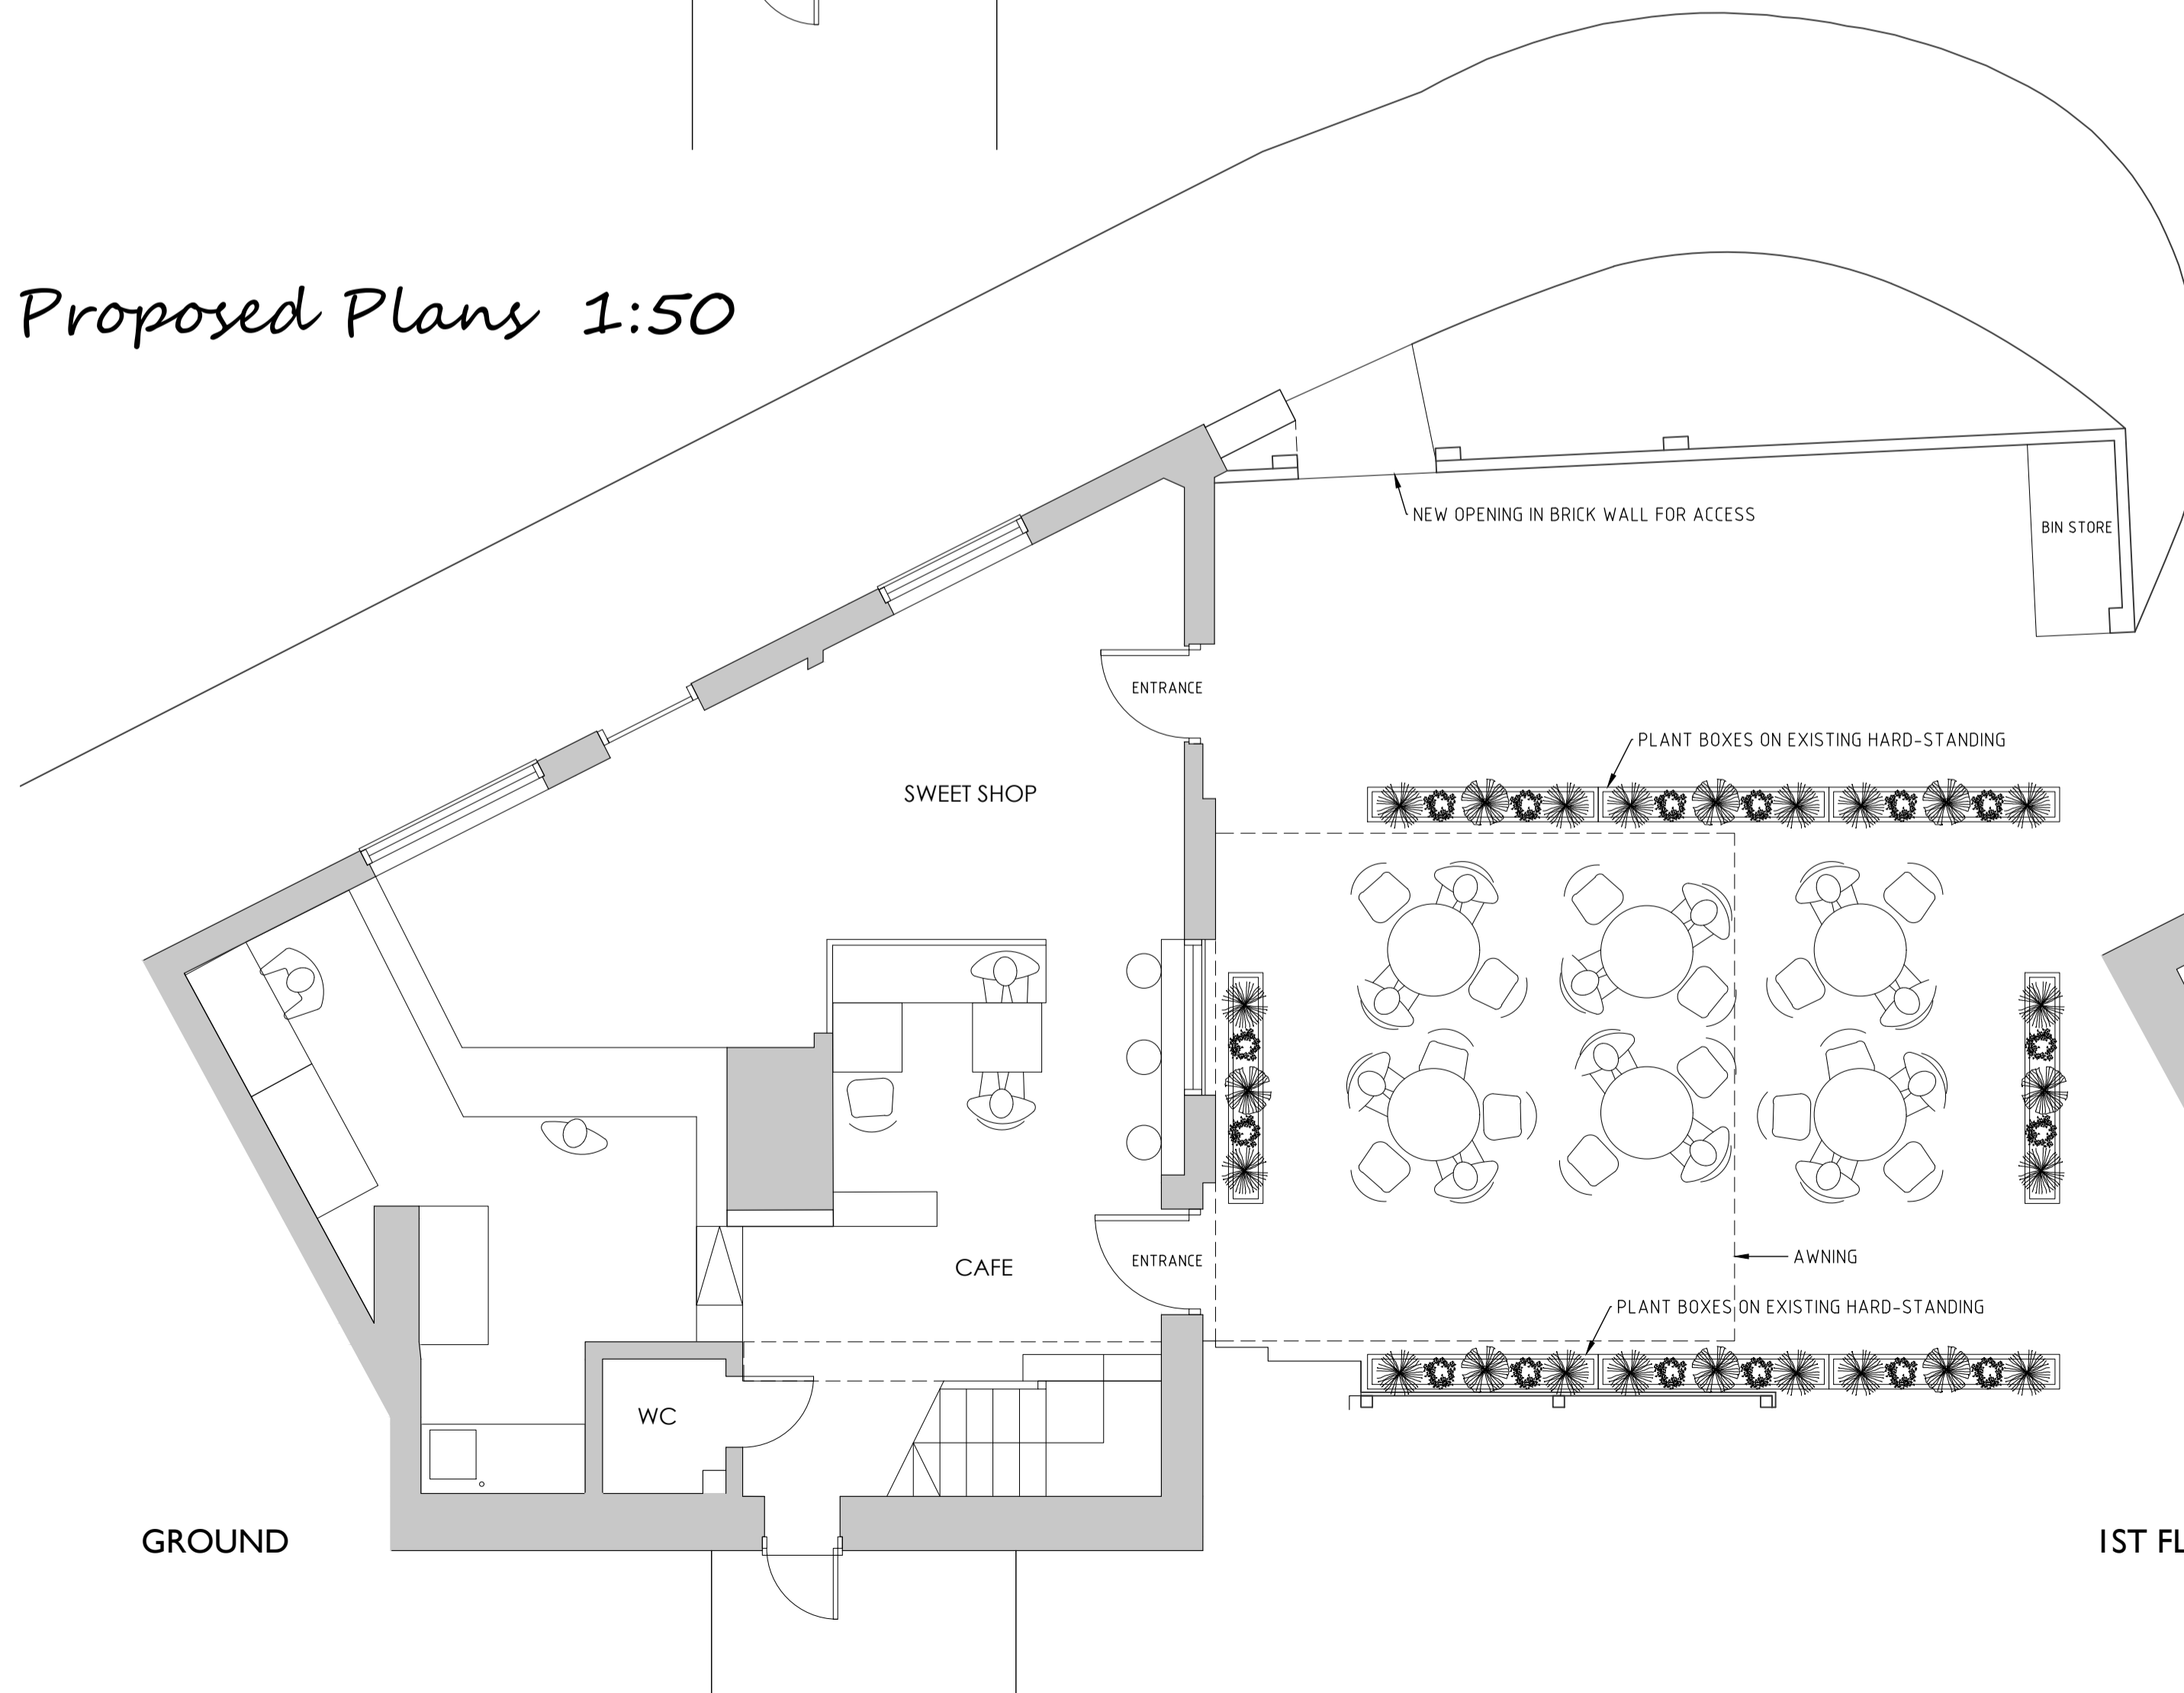

SITE LOCATION PLAN 1:1250 @ A1

REV	DATE	DESCRIPTION
AD Architects 30 ROBIN HOUSE NEWCOURT ST LONDON NW8 7AD TEL 020 77229558 www.angliadesign.co.uk 11 CHARING CROSS NORWICH NR2 4AX TEL 01603 666576 mail@angliadesign.co.uk		
JOB TITLE		
SIMPSONS SWEETS AND MILKSHAKES		
19 BRIDGE STREET, FRAMLINGHAM		
CLIENT		
HANNAH BARTON		
DWG STAGE		
PLANNING		
DWG TITLE		
EXISTING & PROPOSED DRAWINGS		
SCALE		DATE
1:100 @ A1		FEB 24
DRAWING NO		REV
NS-4978-100		-
© ANGLIA DESIGN LLP		DO NOT SCALE