


Land at Valley Farm  
Church Road  
Snape, Suffolk

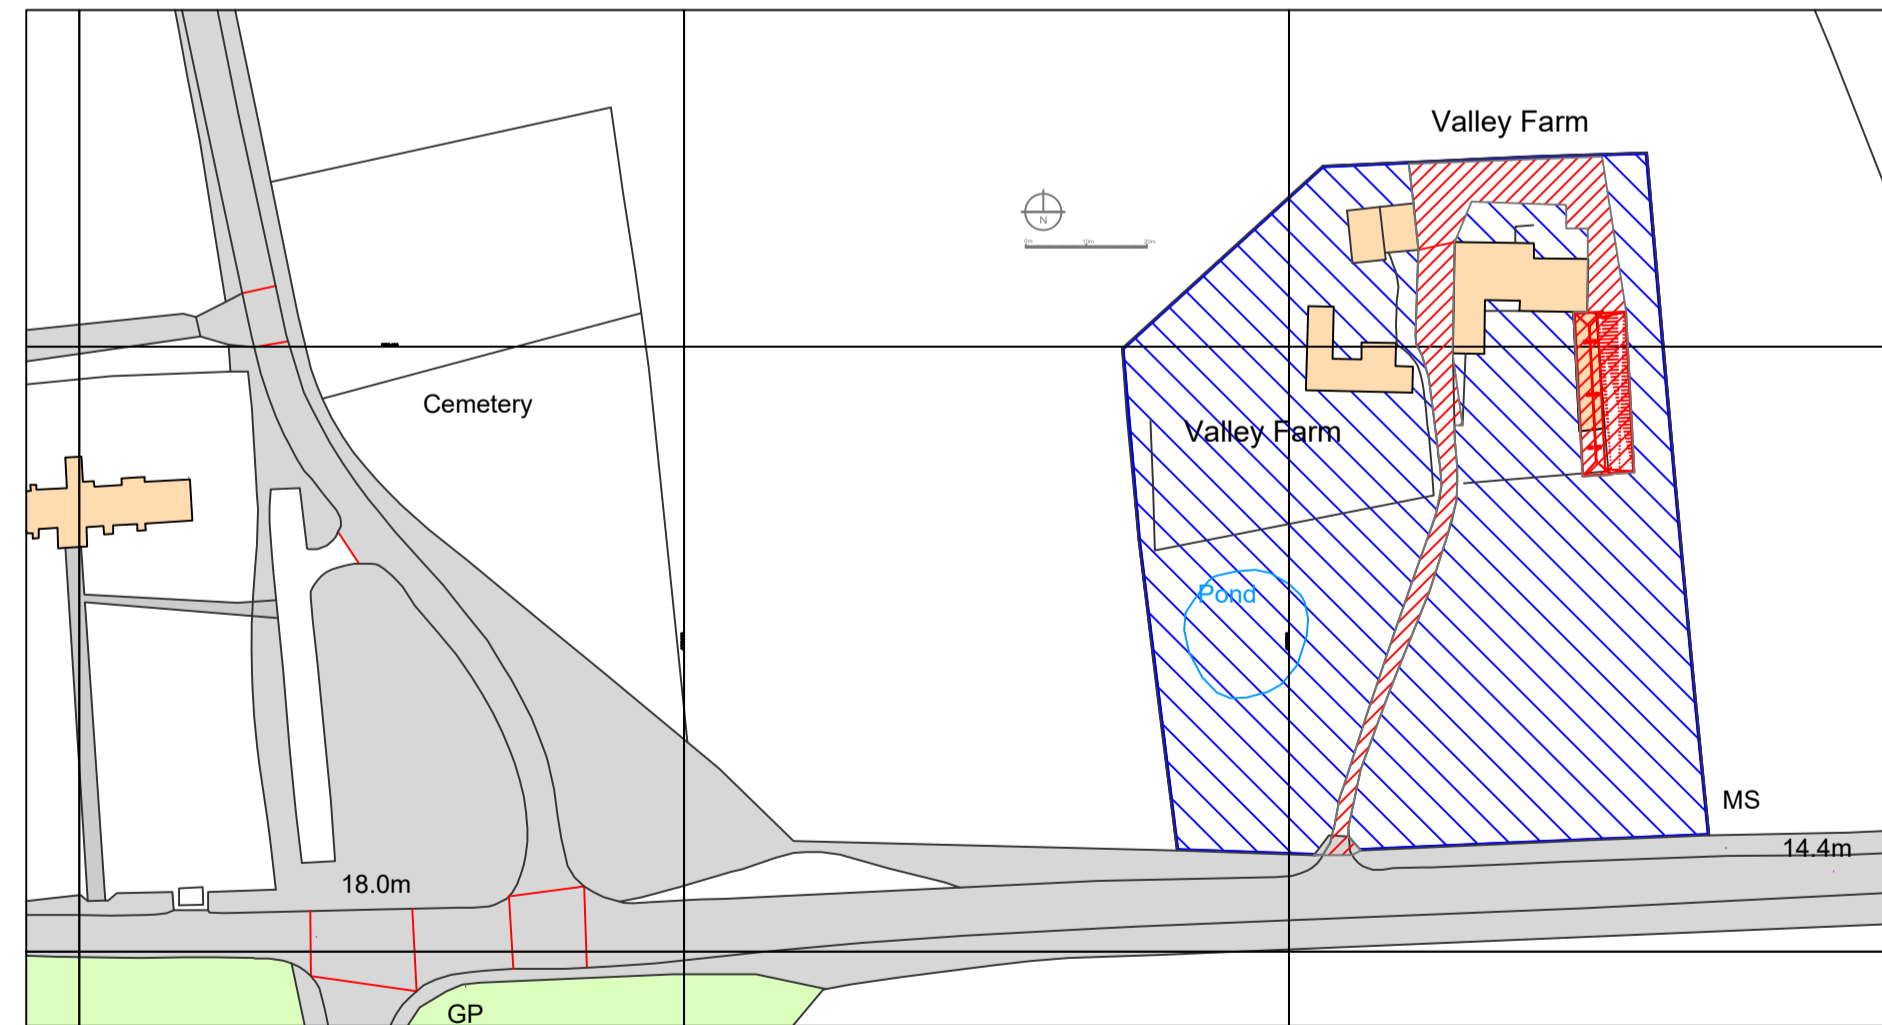

Ordnance Survey, (c) Crown Copyright 2023. All rights reserved. Licence number: 100022432

Rev.	Date	Details	Drawn	Checked
Issued for:				

### Planning

Project/Client:	Project No:
Dairy at Valley Farm	2305
Andy and Sophie Kirby	Dwg No: Rev:
	GA 10

Scale:  
1:100 / 1:1250 / 1:500

North:

Drawing:  
Dairy building  
Plans and Elevations

Drawn By:   
Date:  
14/7/2023

Checked By: Date:



16 Colonial House, Leiston, Suffolk, IP16 4JD  
T: 01728 832 165 F: 01728 831 992  
E: info@brooksearchitects.com  
www.brooksearchitects.com

© Brooks Architects Ltd.  
Contractors must work only to figured dimensions which are to be checked on site.  
Thick line measures 50mm at stated sheet size.