



BARN COTTAGE
PENDOCK RD
GL19 3LG

NORTH ELEVATION

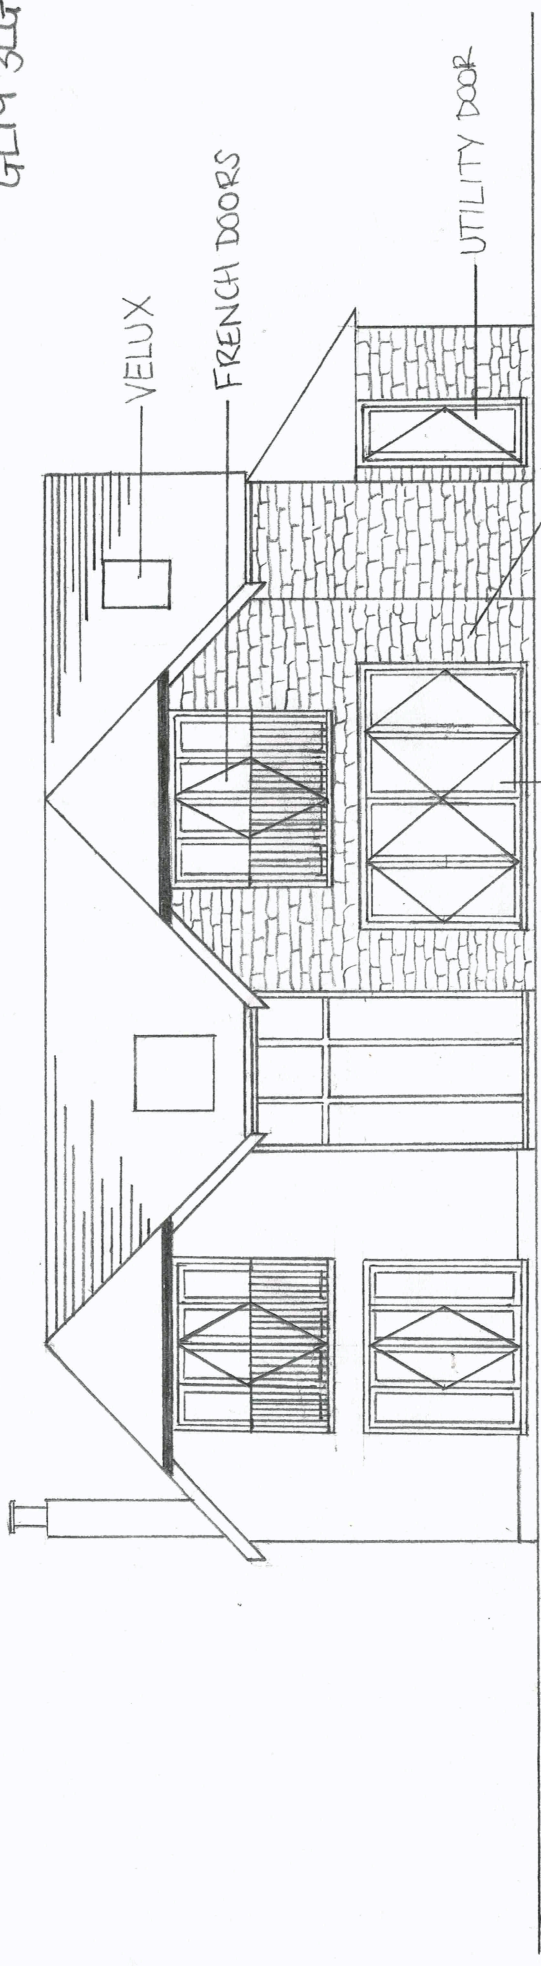

EAST ELEVATION

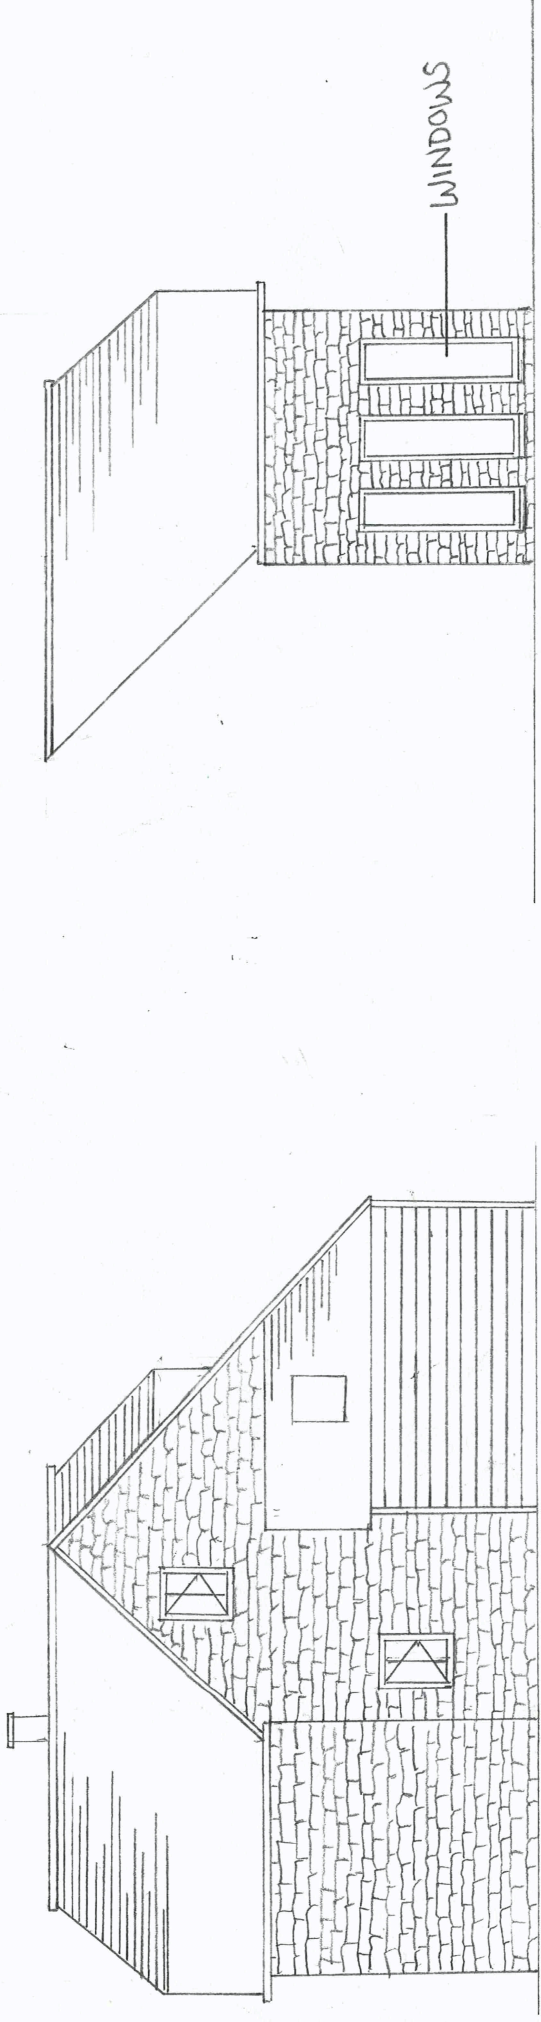

SCALE-1:100
DATE-18/05/20