



BARN COTTAGE
PENDOCK RD
GL19 3LG

SOUTH ELEVATION

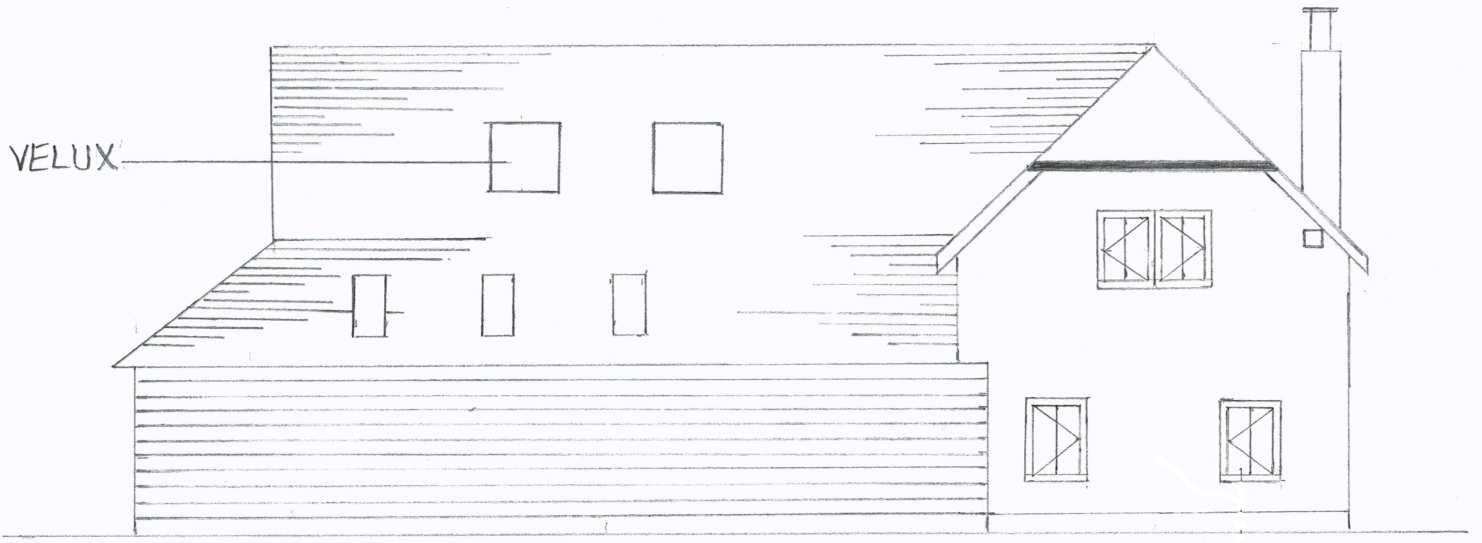

EAST ELEVATION

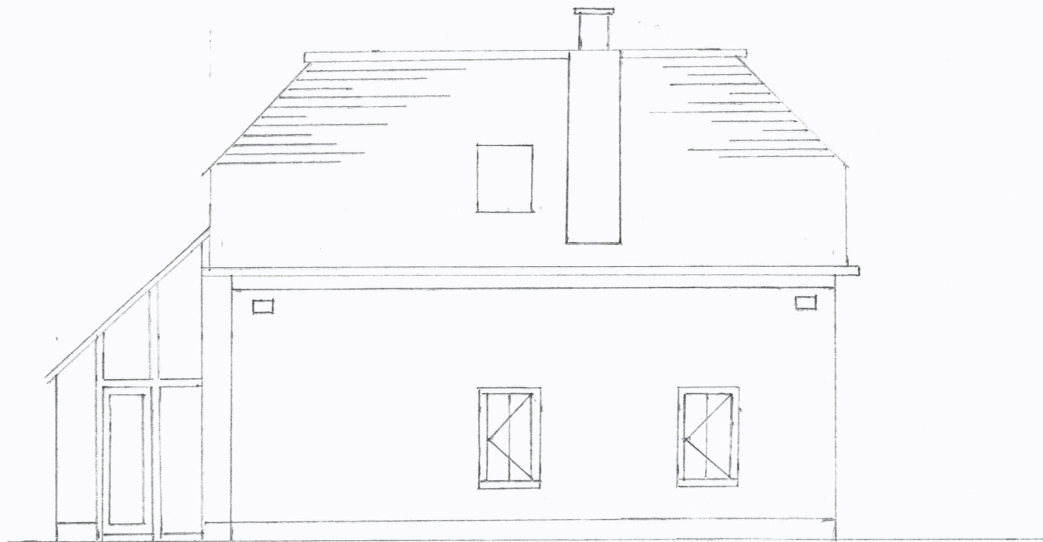

SCALE - 1:100
DATE - 18/05/20