


NORTH ELEVATION


PAN TILE TO MATCH EXISTING

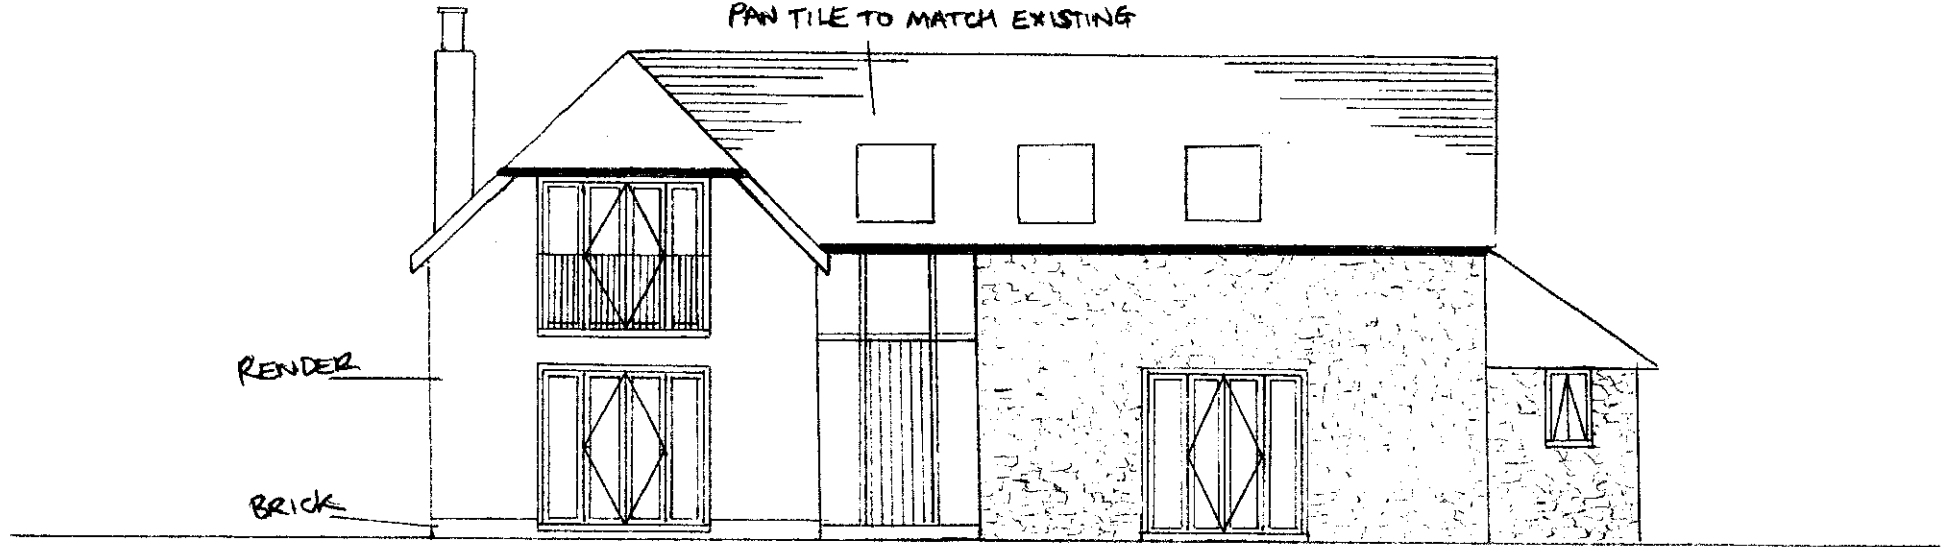

SOUTH ELEVATION

ROOF LINE TO FOLLOW THROUGH

PAN TILE TO MATCH EXISTING

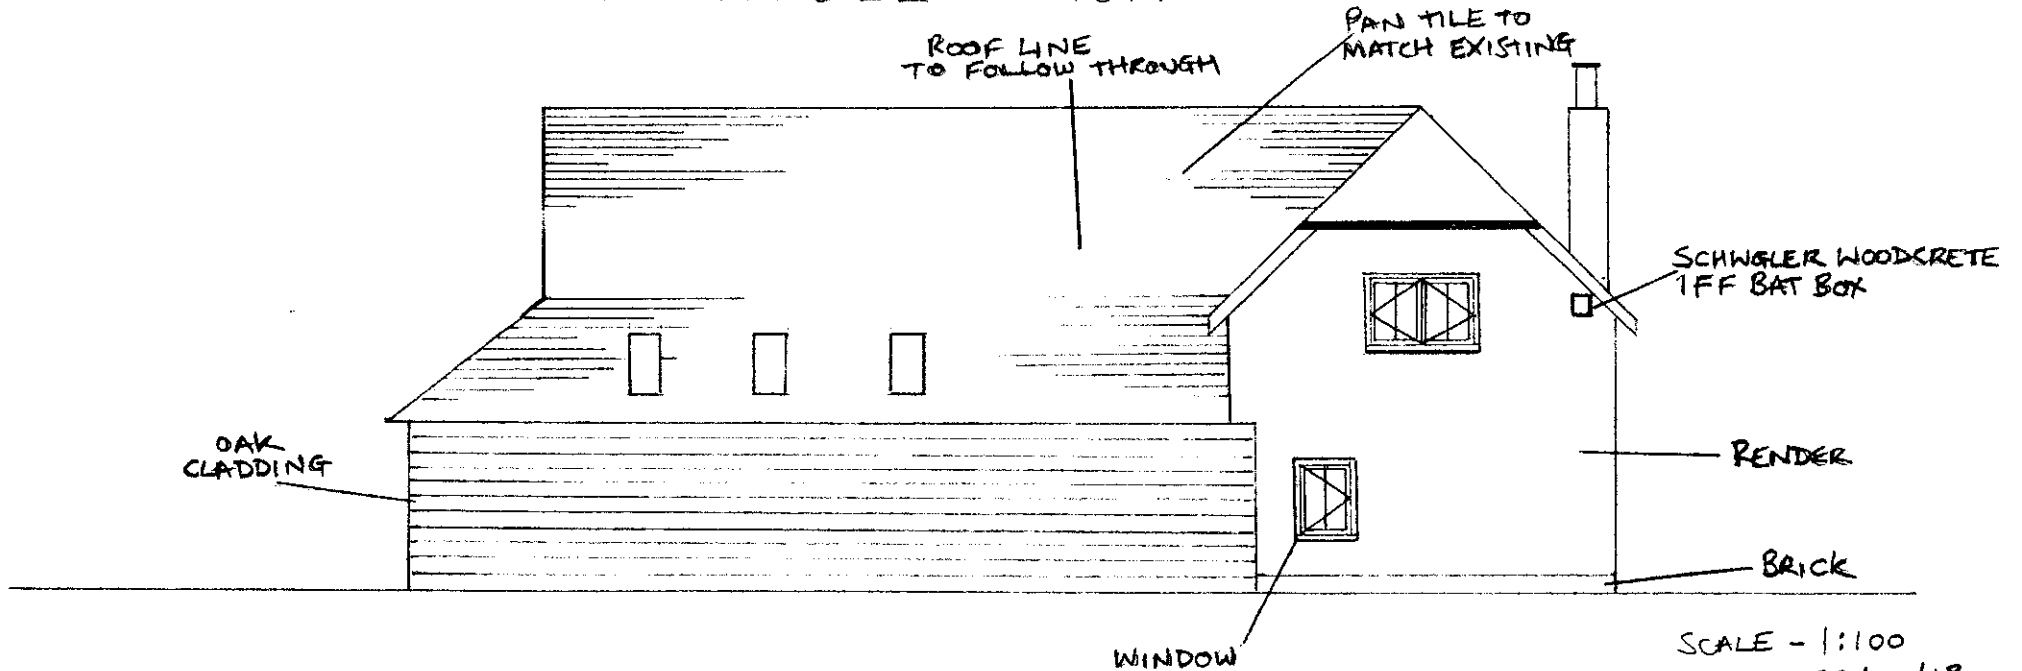

SCALE - 1:100
DATE - 22/10/18