



EAST ELEVATION

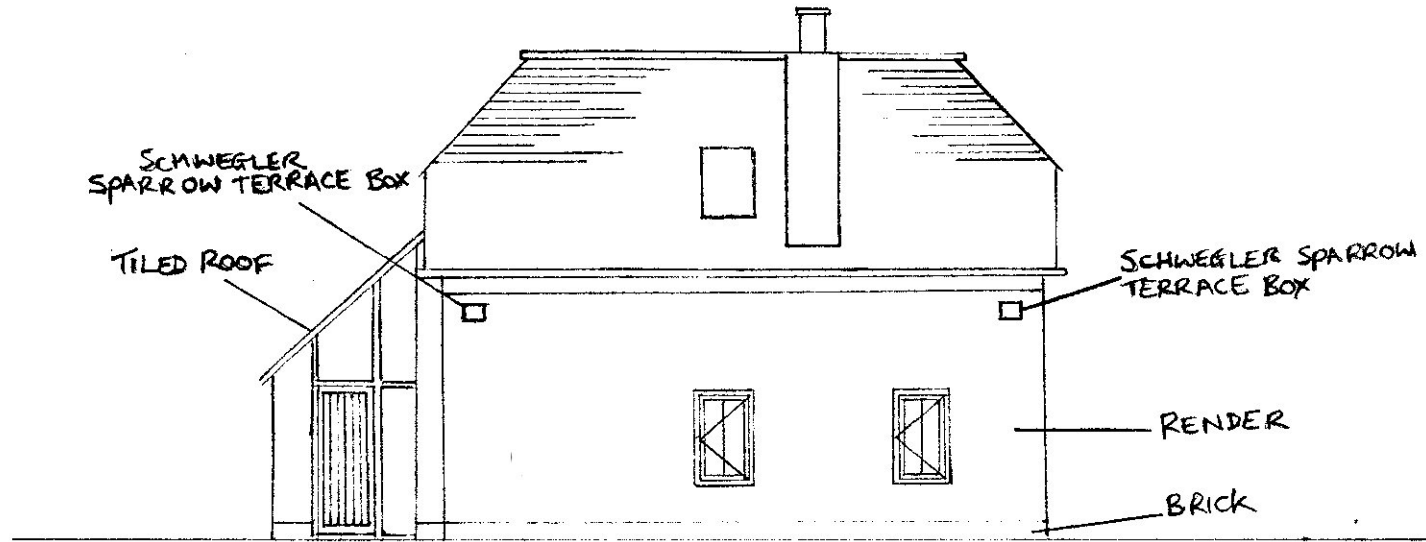

WEST ELEVATION

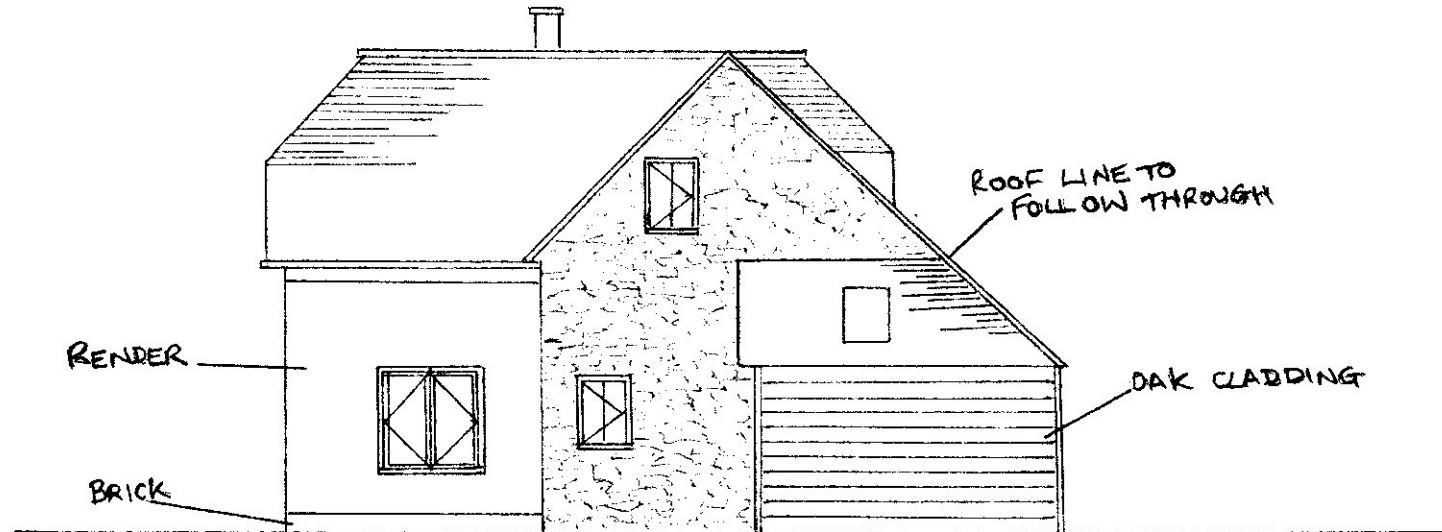

SCALE - 1:100
DATE - 22/10/18