
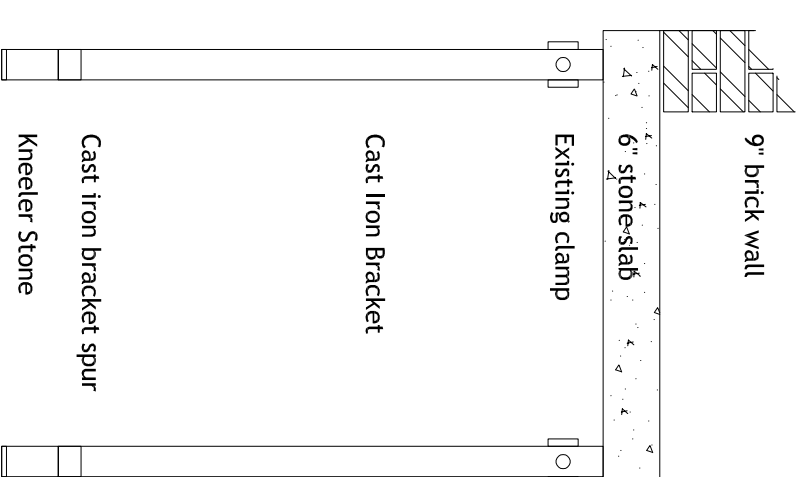


THESE DRAWINGS ARE THE COPYRIGHT OF ELMSTONE ENGINEERING LTD AND MAY NOT BE ALTERED OR REPRODUCED IN ANY WAY WITHOUT WRITTEN PERMISSION FROM ELMSTONE ENGINEERING LTD.

ALL LEVELS AND DIMENSIONS WILL NEED TO BE CONFIRMED ON SITE PRIOR TO ORDERING MATERIALS.

**DO NOT DIMENSION DRAWING**

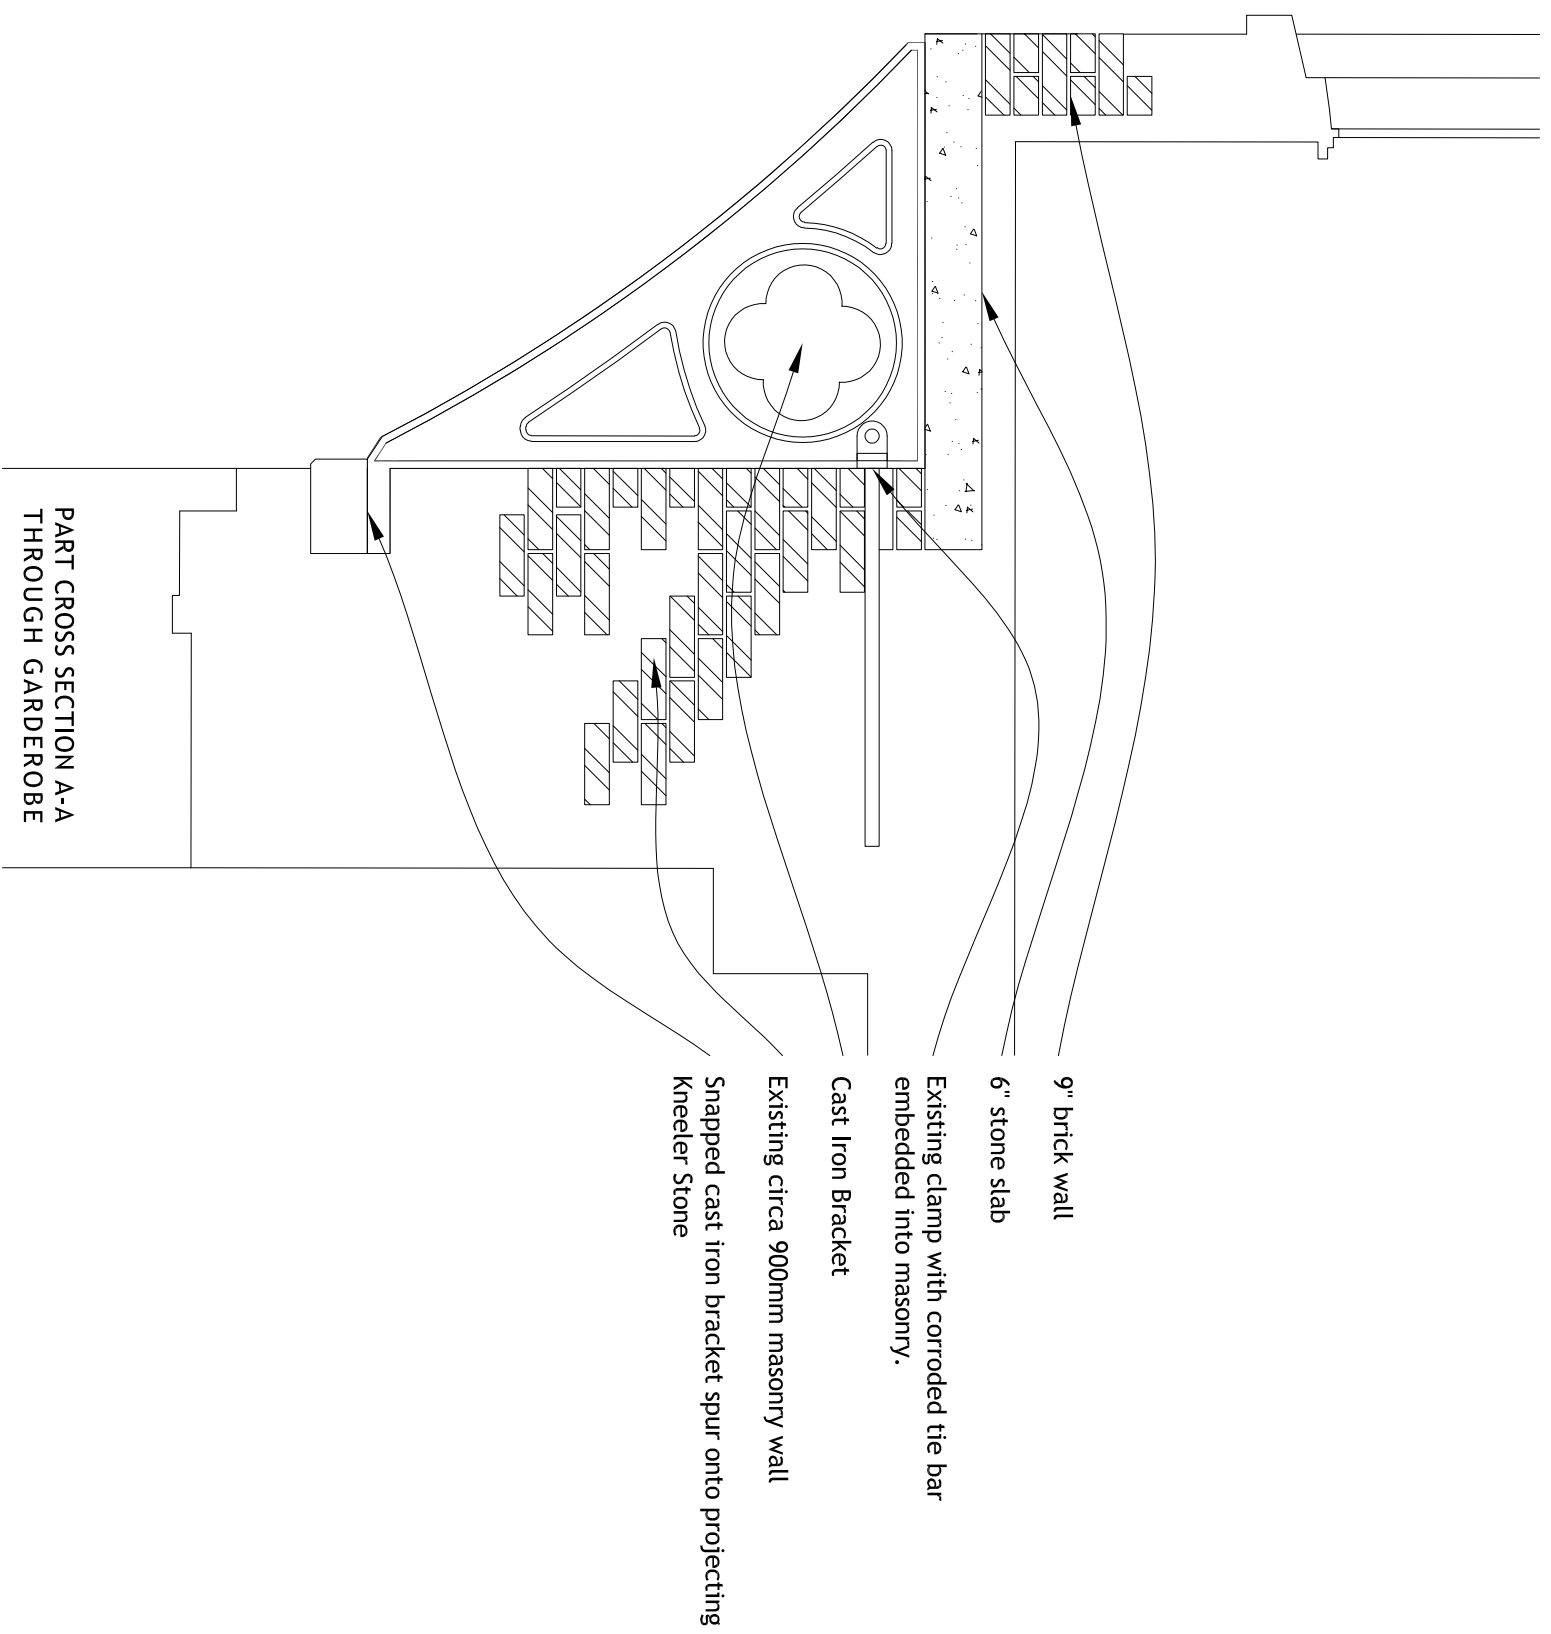

SCALE 1:20 @A3  
EXISTING BRACKET DETAILS

STRUCTURAL ENGINEERING  
GARDEROBE REMEDIAL WORKS  
Unit 18, Golden Hill Fort  
Drawing S1591/03  
Rev - 05.02.2024  
**ELMSTONE  
ENGINEERING LTD.**

4 QUEENS GATE, EAST COWES, IOW, PO32 6AG  
john@elmstoneengineering.com; T. 01983 281099