



KIYANI ARCHITECTURE AND DEVELOPMENTS

+44 7960 714649


ik@kiyaniad.com

www.kiyaniad.com

1. Copyright of Kiyani Architecture and Developments Ltd
2. Do not scale from drawing.
3. Use figured dimensions only.
4. All dimensions to be checked on site.



Location Plan @1:1250

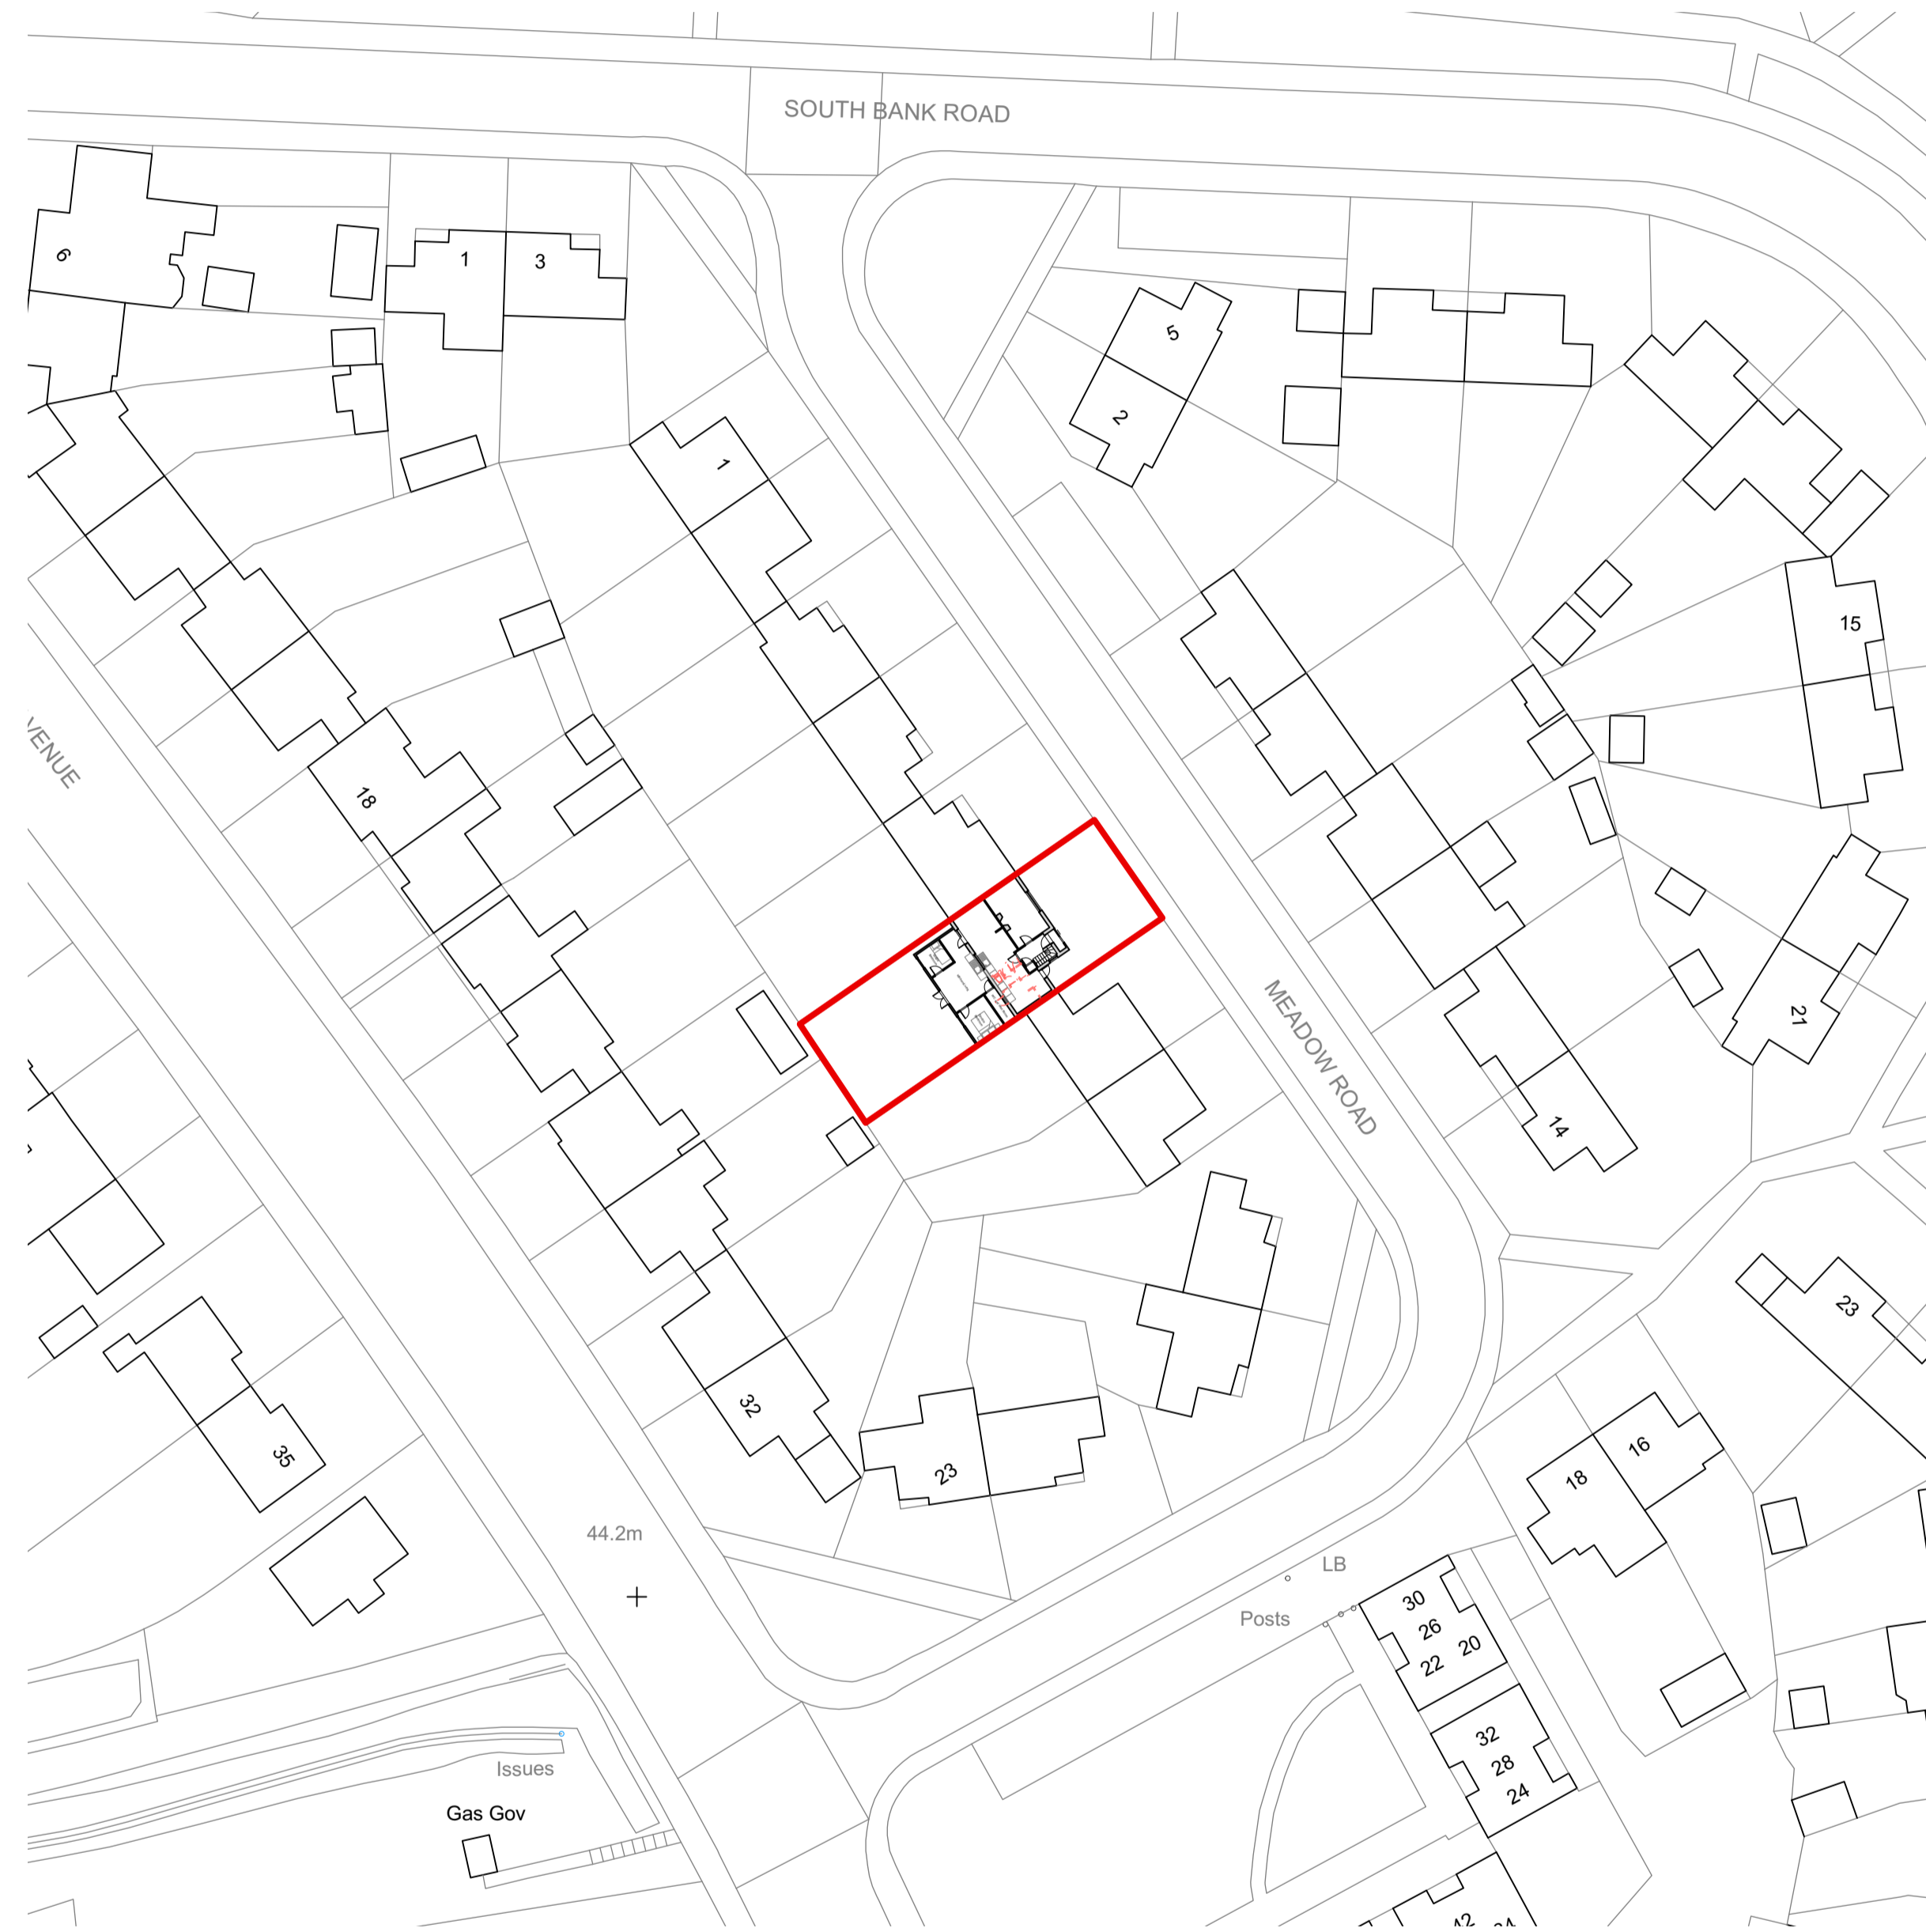

Block Plan @1:500



Key:

- Site Boundary
- Existing Wall
- Proposed Wall
- Demolition
- Proposed Openings
- 45 Degree Code Line
- Proposed Beams

First Issue 19.01.2024

Revision	Description	Date

Client:

Andy Hart

Project:

11 Meadow Road, East Cowes, PO32 6HU

Drawing Title:

Location and Block Plan

Project Number: 2004

Drawing Number: 10

First Issue Date: 19.01.2024

Revision: /

Drawn By: IK

Checked By: KAD

Drawing Status: Planning

Scale: Varies @A1

