


0m 25m 50m 75m 100m 125m

VISUAL SCALE 1:1250 @ A3


0m 10m 20m 30m 40m 50m

VISUAL SCALE 1:500 @ A3

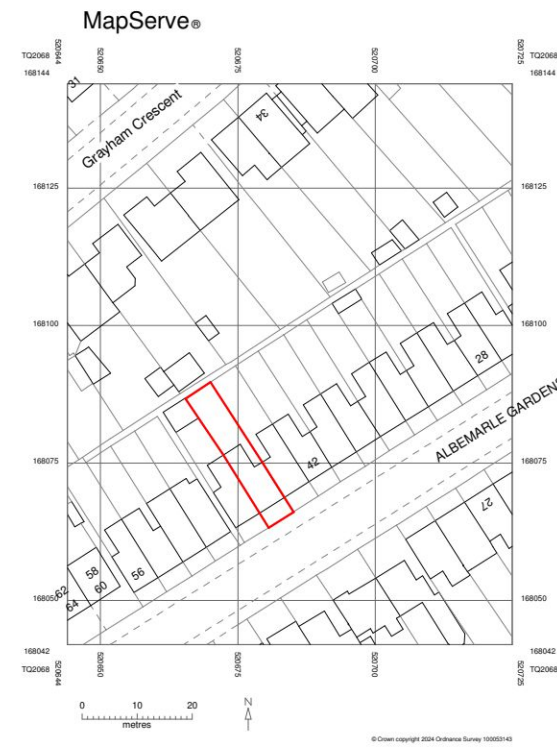

1 Block Plan
1 : 500

2 Location Map
1 : 1250

POLARDESIGN Designing the Future 42 Prince John Road Eltham London UK SE9 6QA 	PROJECT 46 Albemarle Gardens, New Malden KT3 5BD	CLIENT		
	SHEET Block Plan Location Map	Date 20/09/2023	Project number 46ALBERM/24	Scale (@ A3) As indicated
		Drawn by IS	DRAWING NUMBER	
		Checked by IS	801	REV