




PROPOSED LAYOUT

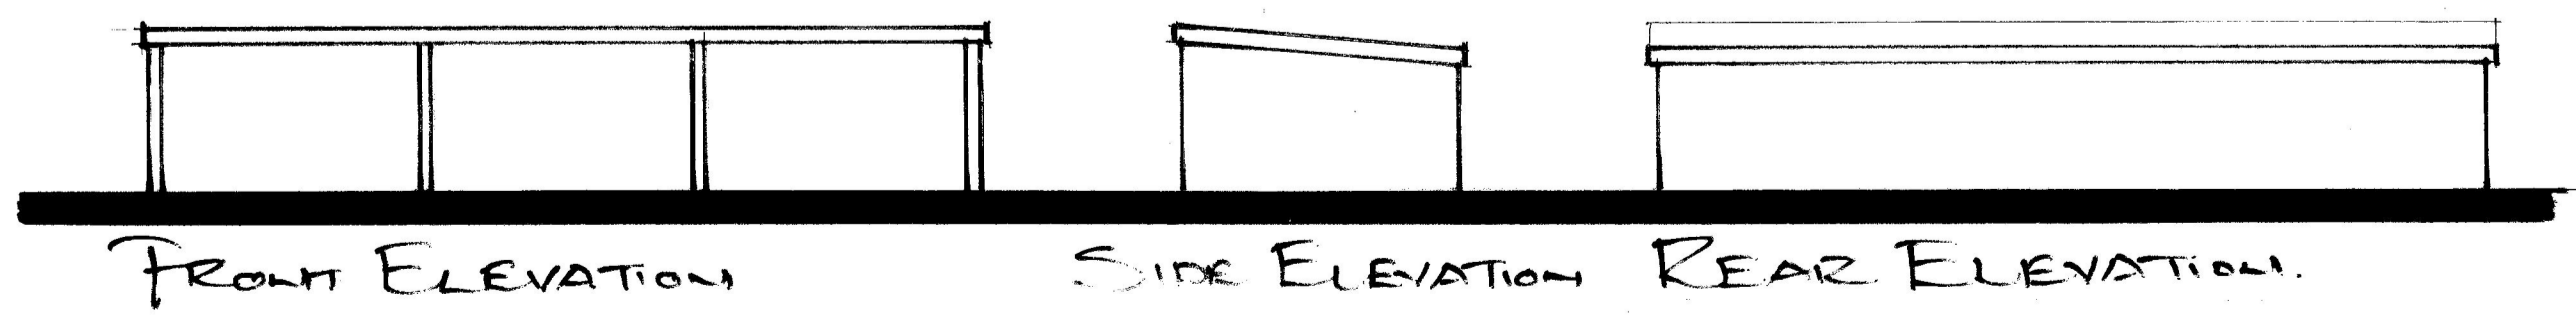

PROPOSED SITE LAYOUT  
 SCALE 1:500 @ A1

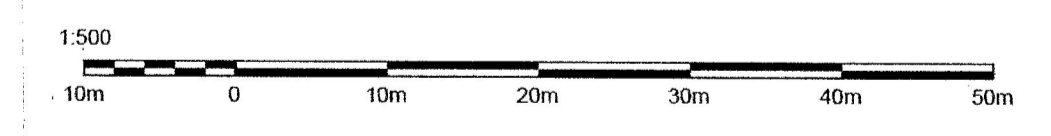

FIELD SHELTER  
 SCALE 1:100 @ A1

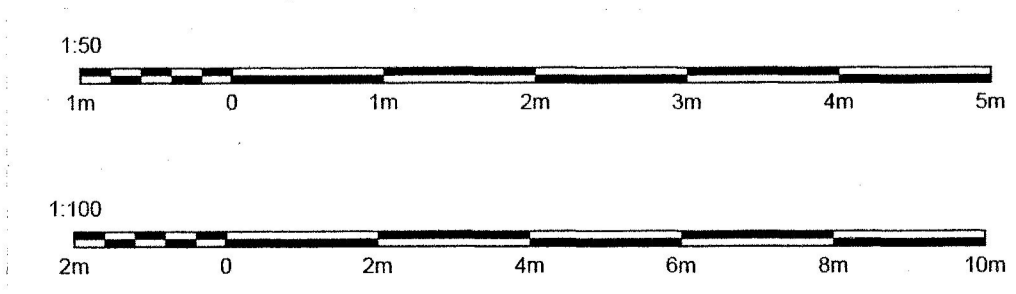

REVA - FIELD SHELTER ADDED

SITE			
POPPYWOOD ALPACAS, WILDERSWOOD, HORWICH, BOLTON.			
PROJECT			
PROPOSED ALPACA WALKING CENTRE AND REPLACEMENT BUILDING			
TITLE			
PROPOSED PLANS AND ELEVATIONS			
SCALE	DATE	DRAWN	DRAWING NO
1:50 @A1	NOV 2023	AJL	PA/PL/23/001 A.

