
SHWILKINSON

RIBA W

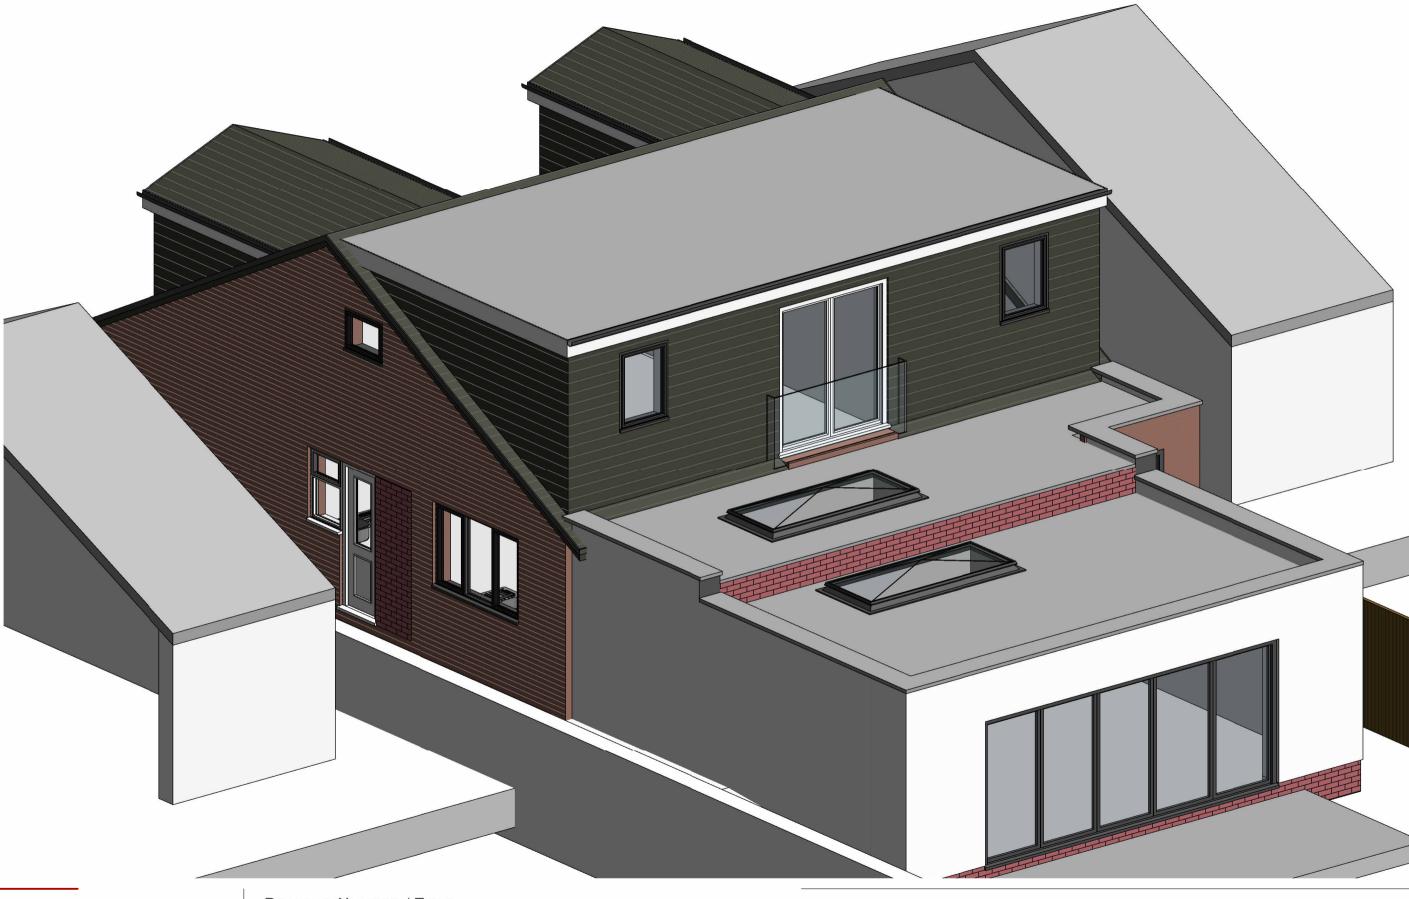

CLIENT

HASLAM

PROJECT NUMBER DRAWING SCALE:

21865

@ A3

DRAWING NUMBER / TITLE

191 PROPOSED VISUAL 001

68 BROMLEY CROSS ROAD

WEBSITE: www.shwilkinson.co.uk EMAIL:

TEL:

Мов:

SCOTT@SHWILKINSON.CO.UK

01942 538 533 07809 373 066 ADDRESS:

6 DALE LEE, WESTHOUGHTON,

> BOLTON, BL6 6BW

NOTES: DO NOT SCALE, USE FIGURED DIMENSIONS ONLY. ALL DIMENSIONS TO BE VERIFIED ON SITE. PRIOR TO THE COMMENCEMENT

OF ANY WORK OR THE PRODUCTION OF ANY SHOP DRAWING. ALL DISCREPANCIES TO BE REPORTED TO THE ARCHITECT. © COPYRIGHT IN THIS DRAWING IS VESTED IN SHWILKINSON ARCHITECTS LIMITED.