



Block Plan (Scale 1:500)

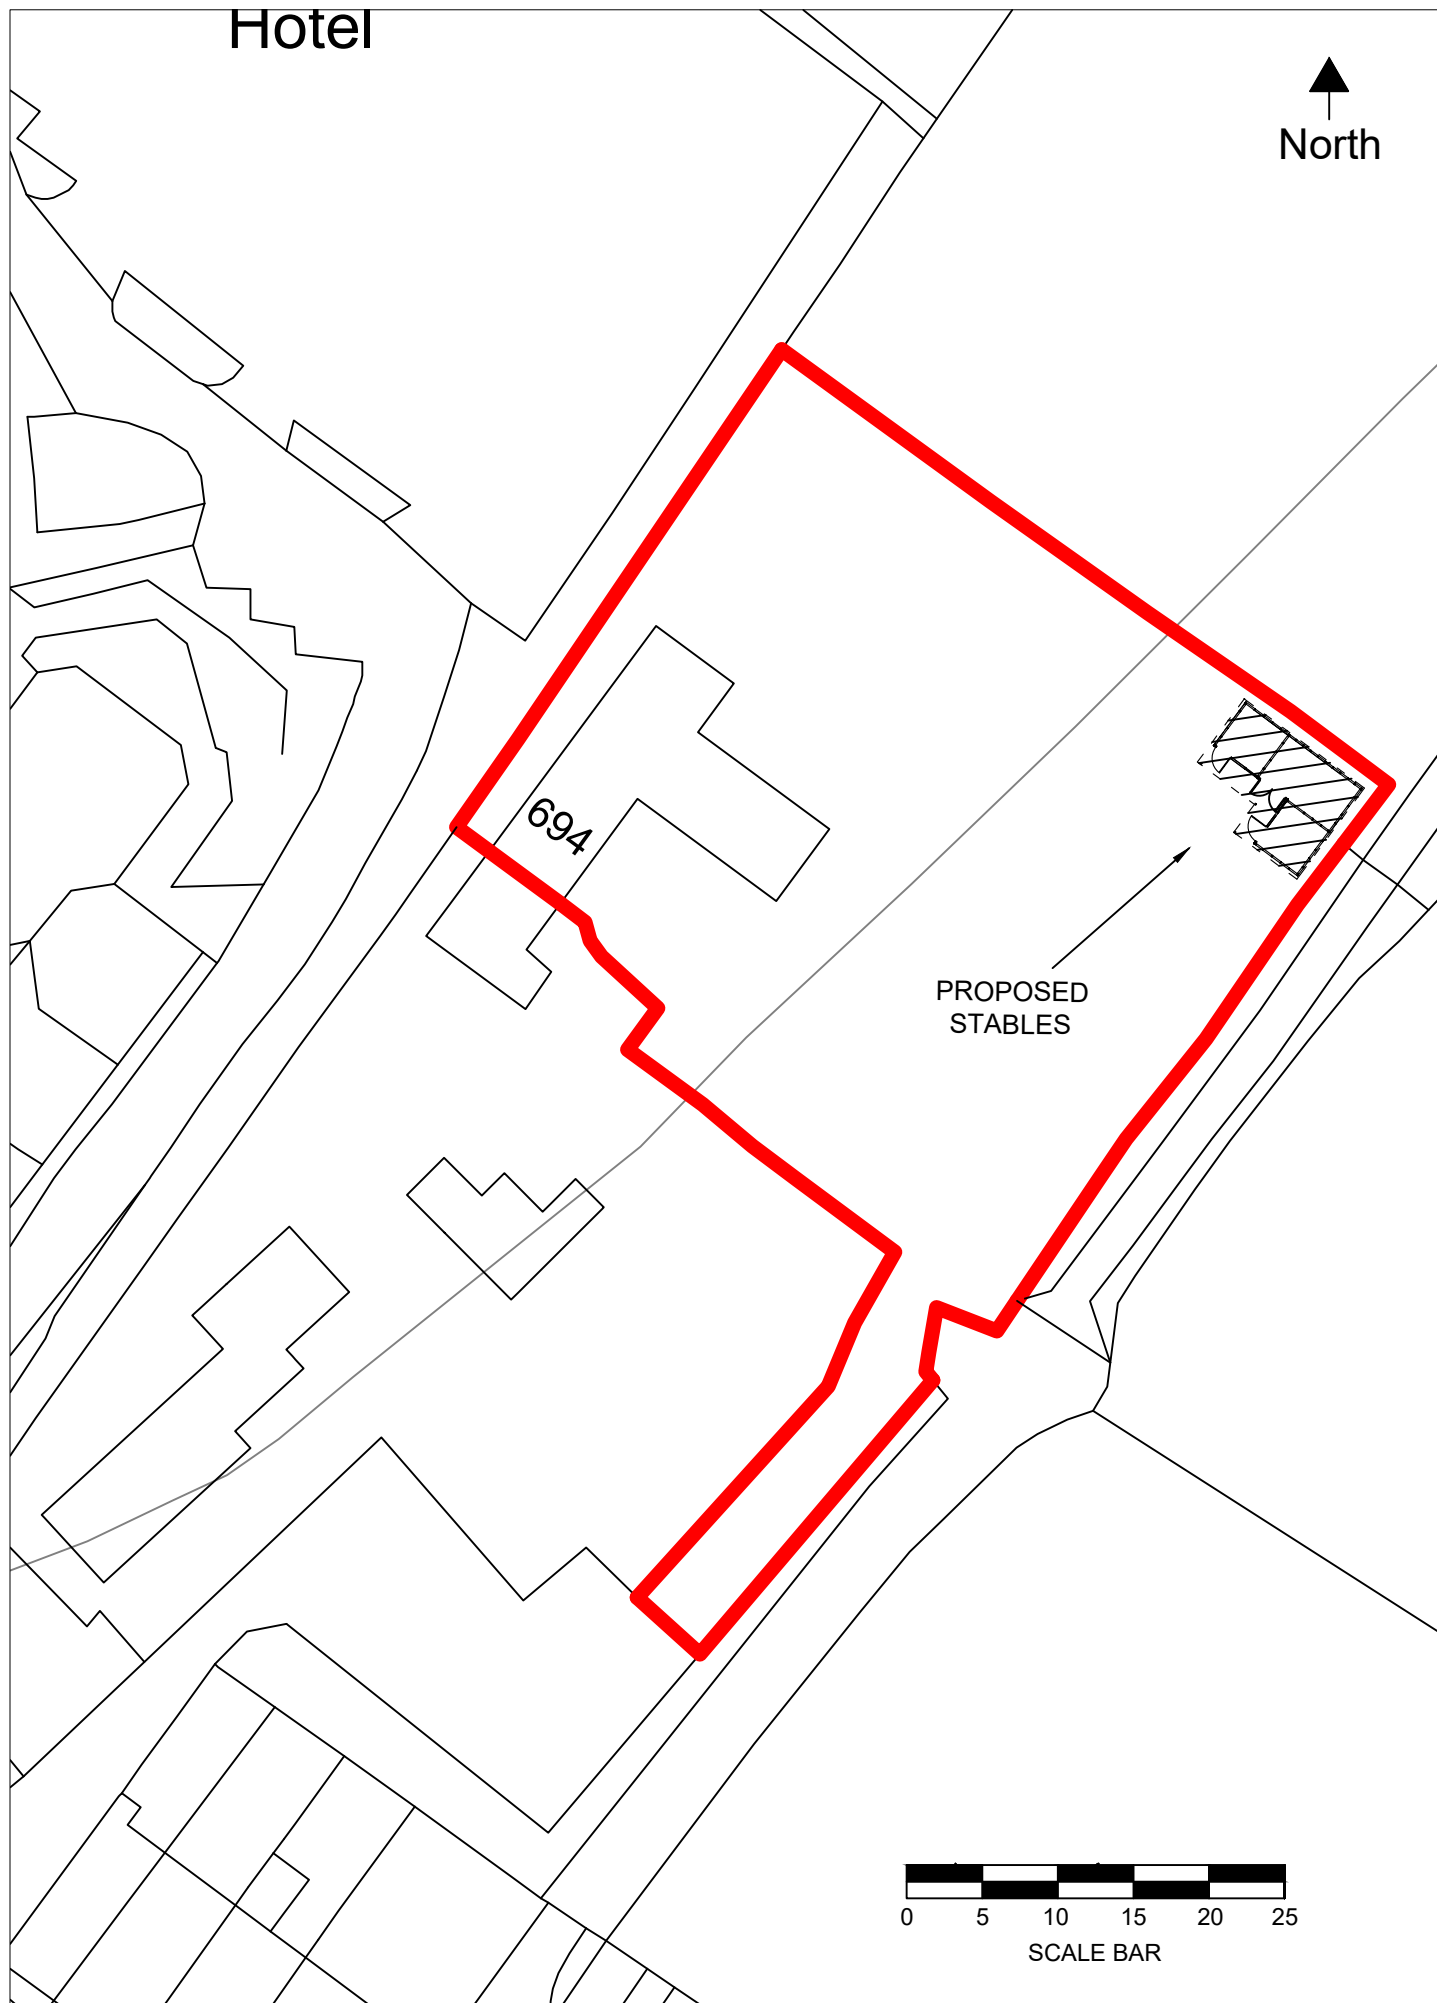

Site Location Plan (Scale 1:1250)

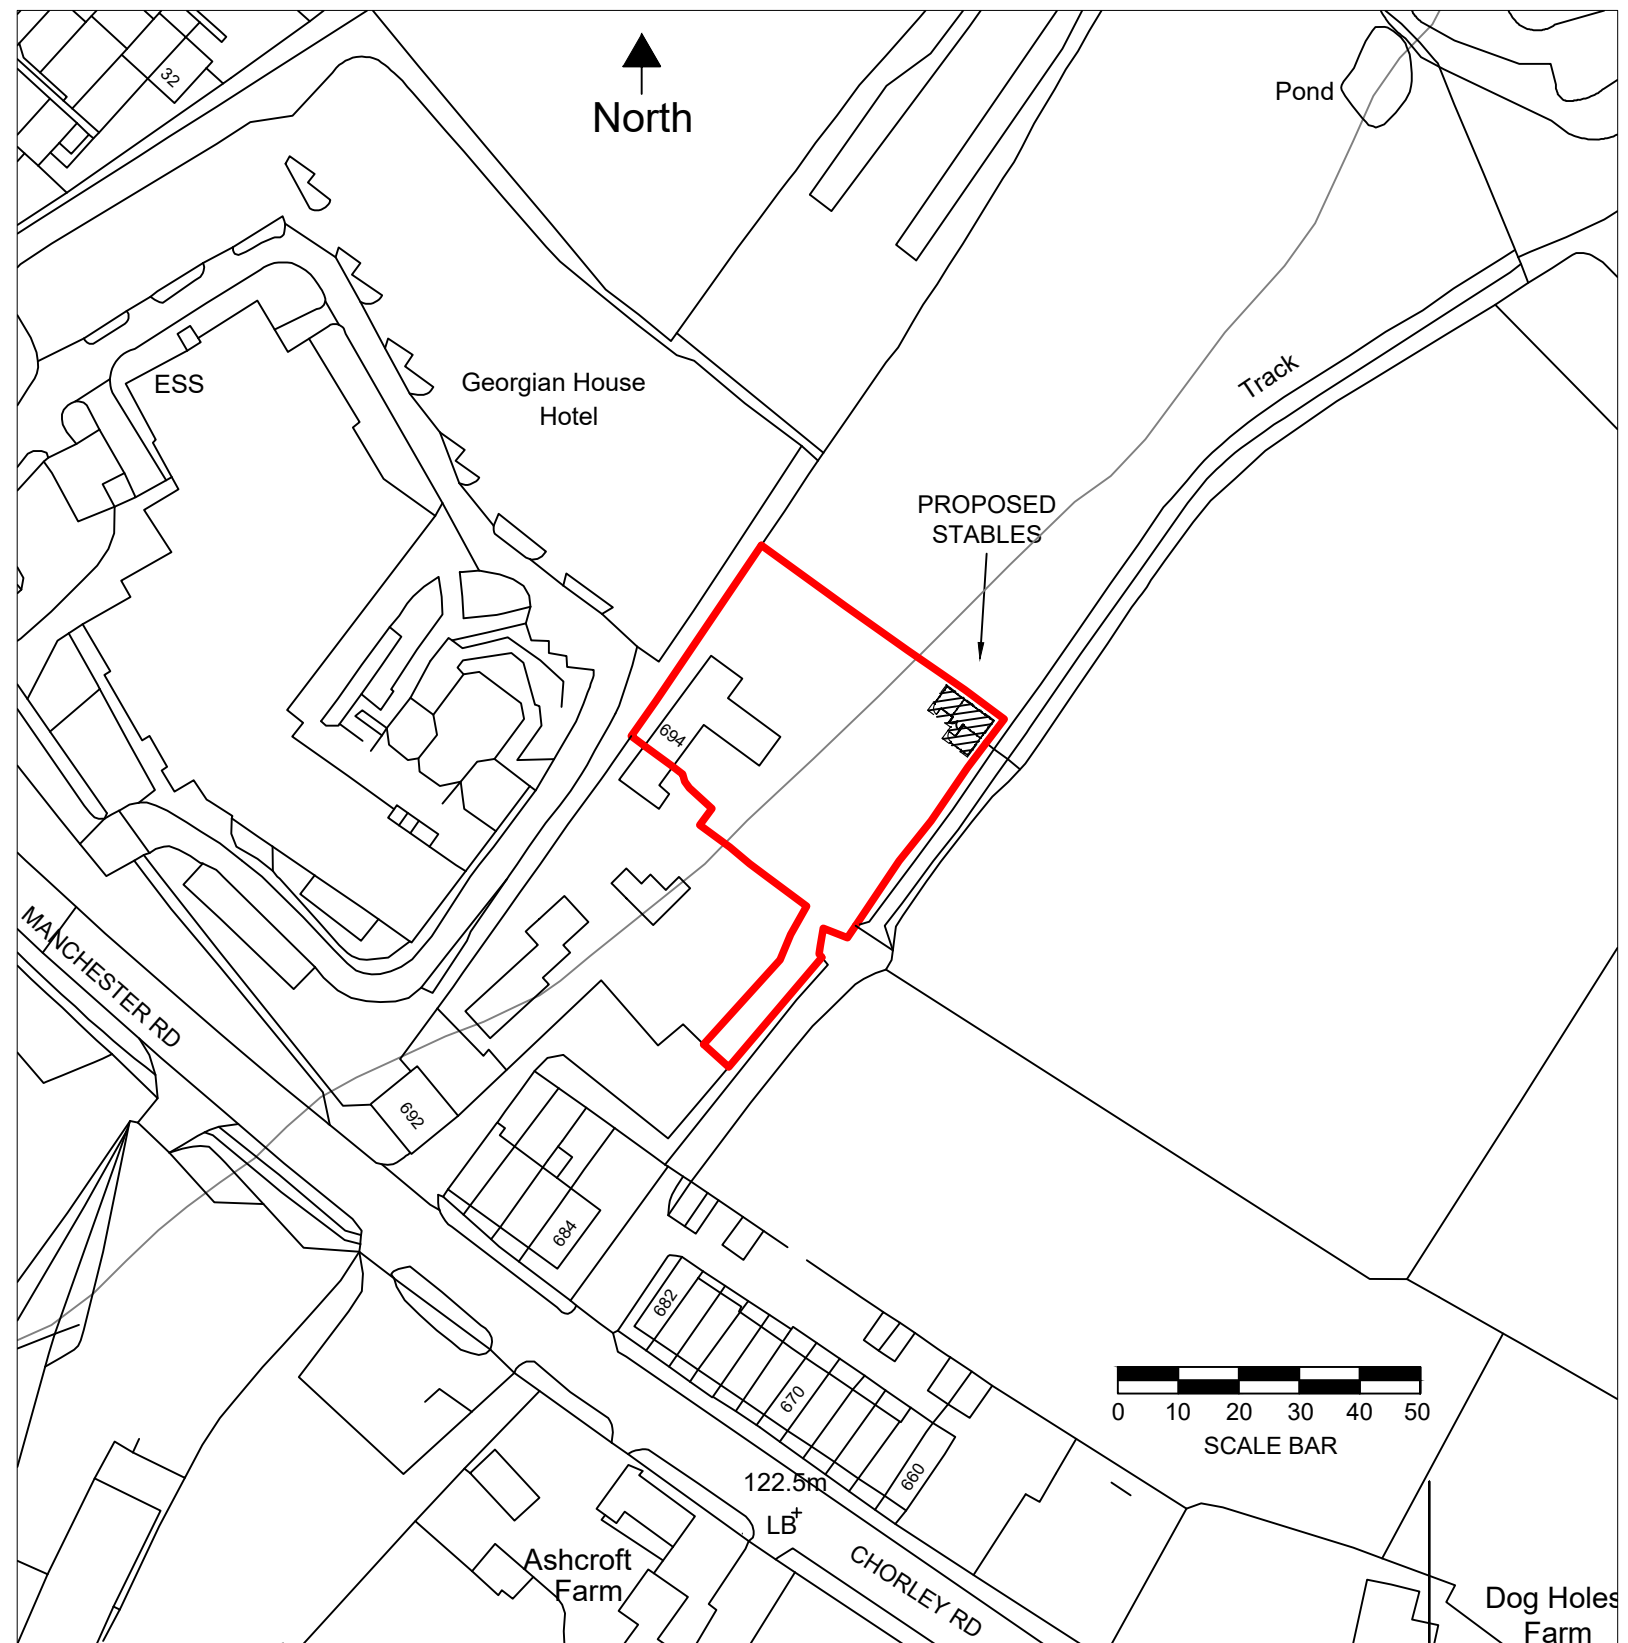

© Crown copyright and database rights
2020 Ordnance Survey 0100031673

PROPOSED STABLES & TACK ROOM
@ 694 CHORLEY ROAD, BLACKROD,
BOLTON, LANCASHIRE, BL5 3NL



CLIENT:	SUSAN DAVIES	
DATE:	JUNE 2020	
SCALE	1/100 - A3	REV NO.
DRAWING NO.	DAVIES, S JUNE-20 (1)	
DRAWN BY:	KIM JACKMAN	

PALLINGHURST FARM, KNOWLE LANE,
RUDGWICK, WEST SUSSEX, RH12 3BQ
TEL: 01403 823836 FAX: 01403 823595

Website: www.primestables.co.uk
E-mail: info@primestables.co.uk