


SUSAN DAVIES - 3 JUNE 2020 - BRICKWORK PLAN - PREMIER RANGE

UPGRADE/EXTRAS

- 19mm SHIPLAP CLADDING
- FELT SHINGLES (COLOUR TBC)
- 47mm x 94mm FRAMEWORK
- ROOF PITCH 25 DEGREES
- MULTIPLE TRUSSES
- 2.4m EAVES HEIGHT
- GABLE END VENTS (2 PER END)
- STABLES LINED TO EAVES 18mm PLYWOOD
- TACK ROOM LINED TO EAVES 12mm PLYWOOD
- 1.5m OVERHANG WITH SUPPORT POSTS & CURVED BRACES
- OVERHANG LINED WITH SHIPLAP
- 1.2m WIDE STABLE DOORS
- 2.1m WIDE DOUBLE DOORS WITH LONG THROW LOCK (TACK ROOM)
- HOOK & BAND HINGES - GALVANISED
- 2 No. FULL DOOR FRAME PROTECTION
- 2 No. EXTRA DEEP DOOR PROTECTION
- BACK GUTTERING
- 2 No. 2-PANE HOPPER WINDOWS (HEAVY GRILL)

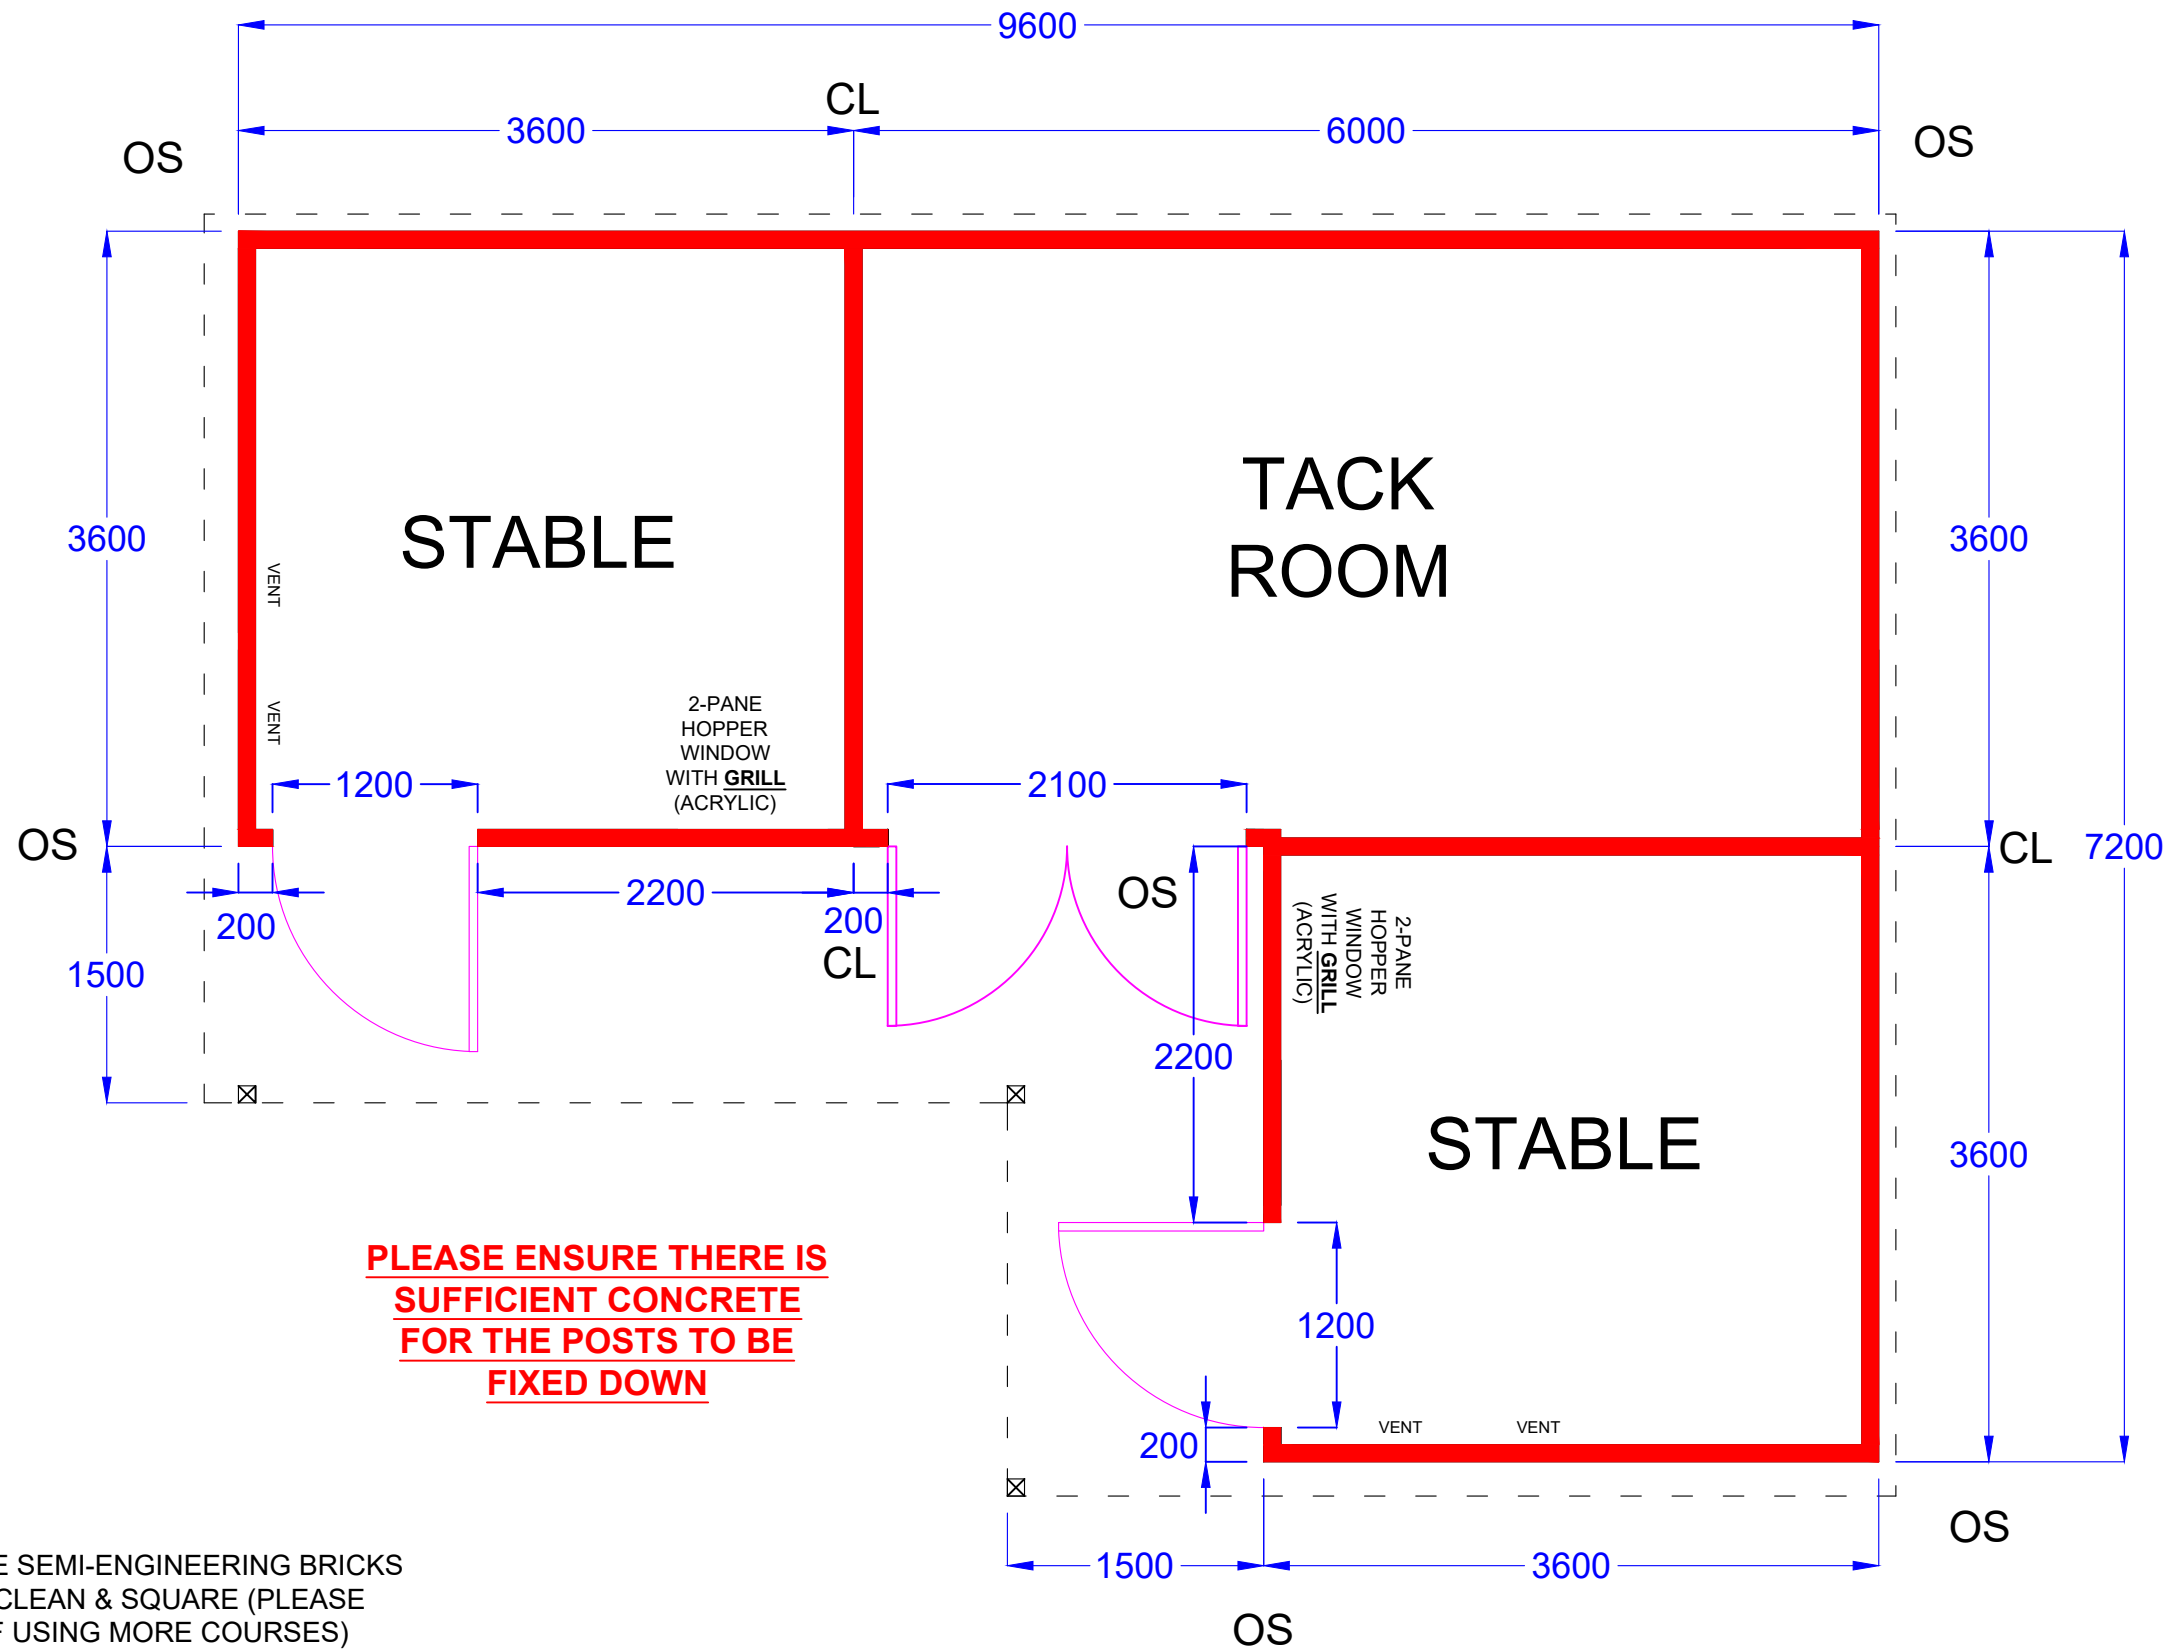

PLEASE ENSURE THERE IS SUFFICIENT CONCRETE FOR THE POSTS TO BE FIXED DOWN

200mm RETURNS ON STABLES DOORS & WINDOWS

NOTES/KEY

ONE COURSE SEMI-ENGINEERING BRICKS LAID LEVEL, CLEAN & SQUARE (PLEASE ADVISE US IF USING MORE COURSES)

- CL = CENTRE LINE OF BRICKWORK
- OS = OUTSIDE OF BRICKWORK
- = RUN OF BRICKWORK
- - - = LINE OF OVERHANG/SOFFITS
- ☒ = SUPPORT POSTS



PALLINGHURST FARM, KNOWLE LANE, RUDGWICK, WEST SUSSEX, RH12 3BQ
TEL: 01403 823836 FAX: 01403 823595

Website: www.primestable.co.uk
E-mail: enquiries@primestables.co.uk

IT IS VERY IMPORTANT THAT THE BRICKS ARE LAID EXACTLY TO THIS PLAN. IF IN DOUBT, PLEASE CALL US ON 01403 823 836.

INCORRECT BRICKWORK COULD RESULT IN THE INSTALLATION BEING ABORTED - AN ADDITIONAL CHARGE WILL BE INCURRED FOR US TO RETURN AT A LATER DATE.

YOUR BUILDINGS WILL BE MANUFACTURED IN ACCORDANCE WITH THIS PLAN (INCLUDING THE POSITIONS OF WINDOWS AND DOORS). IF ANYTHING ON THIS PLAN IS INCORRECT, PLEASE CONTACT US IMMEDIATELY ON 01403 823 836.

PLEASE SIGN AND RETURN A COPY OF THIS PLAN AS SOON AS POSSIBLE TO CONFIRM YOUR ACCEPTANCE FOR MANUFACTURING TO BEGIN - FAILURE TO DO SO MAY DELAY YOUR INSTALLATION.

SIGNATURE:.....

PRINT:.....

DATE:.....

CLIENT: SUSAN DAVIES

DATE: 3 JUNE 2020

SCALE NOT TO SCALE | REV NO.

DRAWING NO. DAVIES, S AAAQ37816-01

DRAWN BY: KIM JACKMAN