


WINDOW TYPE B. (EXISTING STRUCTURAL OPENINGS).
FIXED LIGHT WINDOW.

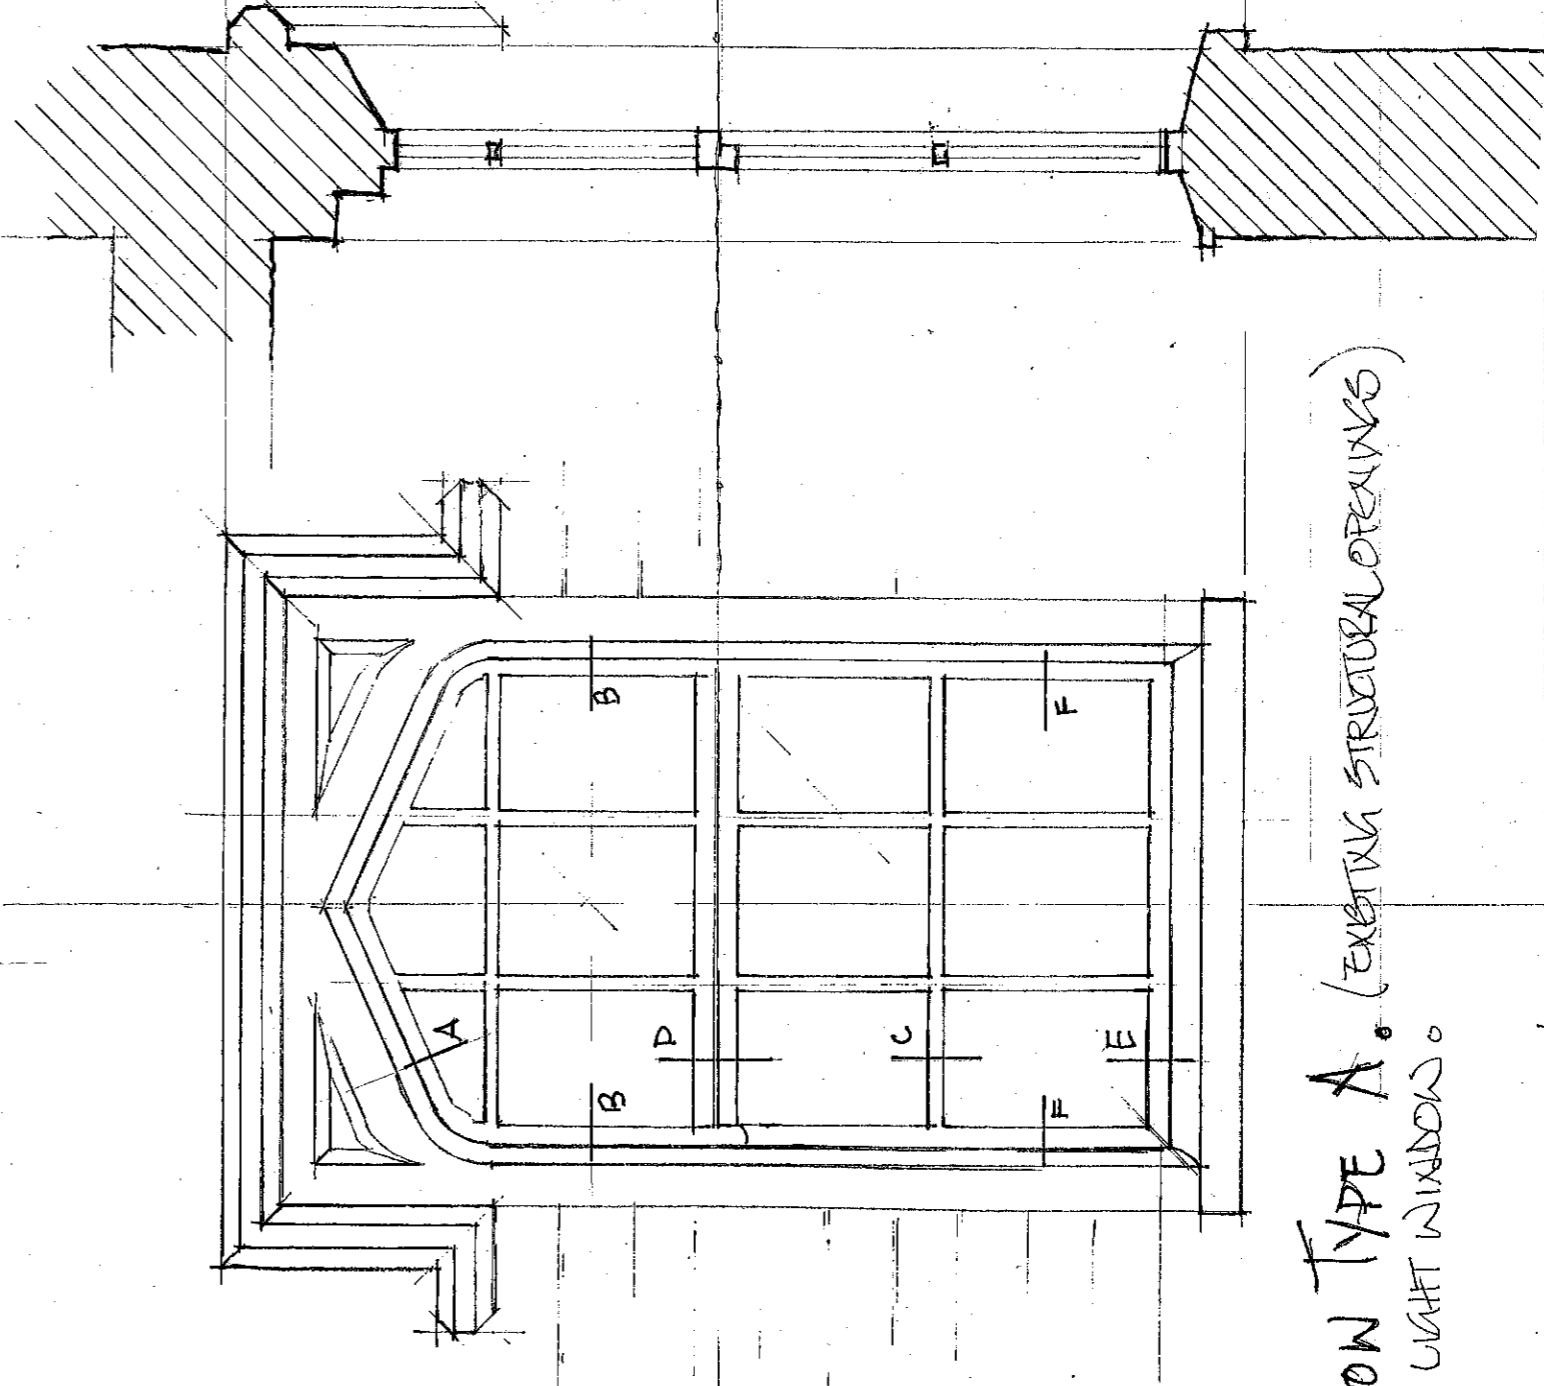

WINDOW TYPE A. (EXISTING STRUCTURAL OPENINGS)
FIXED LIGHT WINDOW.

HATFELD YOUTH CLUB (ST BAULS, HALLWELL ROAD, ROUGEY)

PROPOSED WINDOW/JEWELRY DETAILS. JOB/DRAWING NO - 4951-1002 JAN 2024. SCALE 1:20.