



NOTE:
 THIS DRAWING IS COPYRIGHTED BY GREENHALGH & WILLIAMS. IT MAY NOT BE REPRODUCED, COPIED, EITHER WHOLLY OR IN PART WITHOUT THE PRIOR WRITTEN PERMISSION OF THE ARCHITECT. CONTRACTORS SHALL NOT RELY UPON DIMENSIONS SCALED FROM THIS DRAWING IF IN DOUBT ASK. THIS IS THE CONTRACTOR'S RESPONSIBILITY TO READ THIS DRAWING IN CONNECTION WITH ALL OTHER RELEVANT INFORMATION AND TO BE BEFORE ANY DISCREPANCIES TO THE ARCHITECT PRIOR TO CONSTRUCTION.

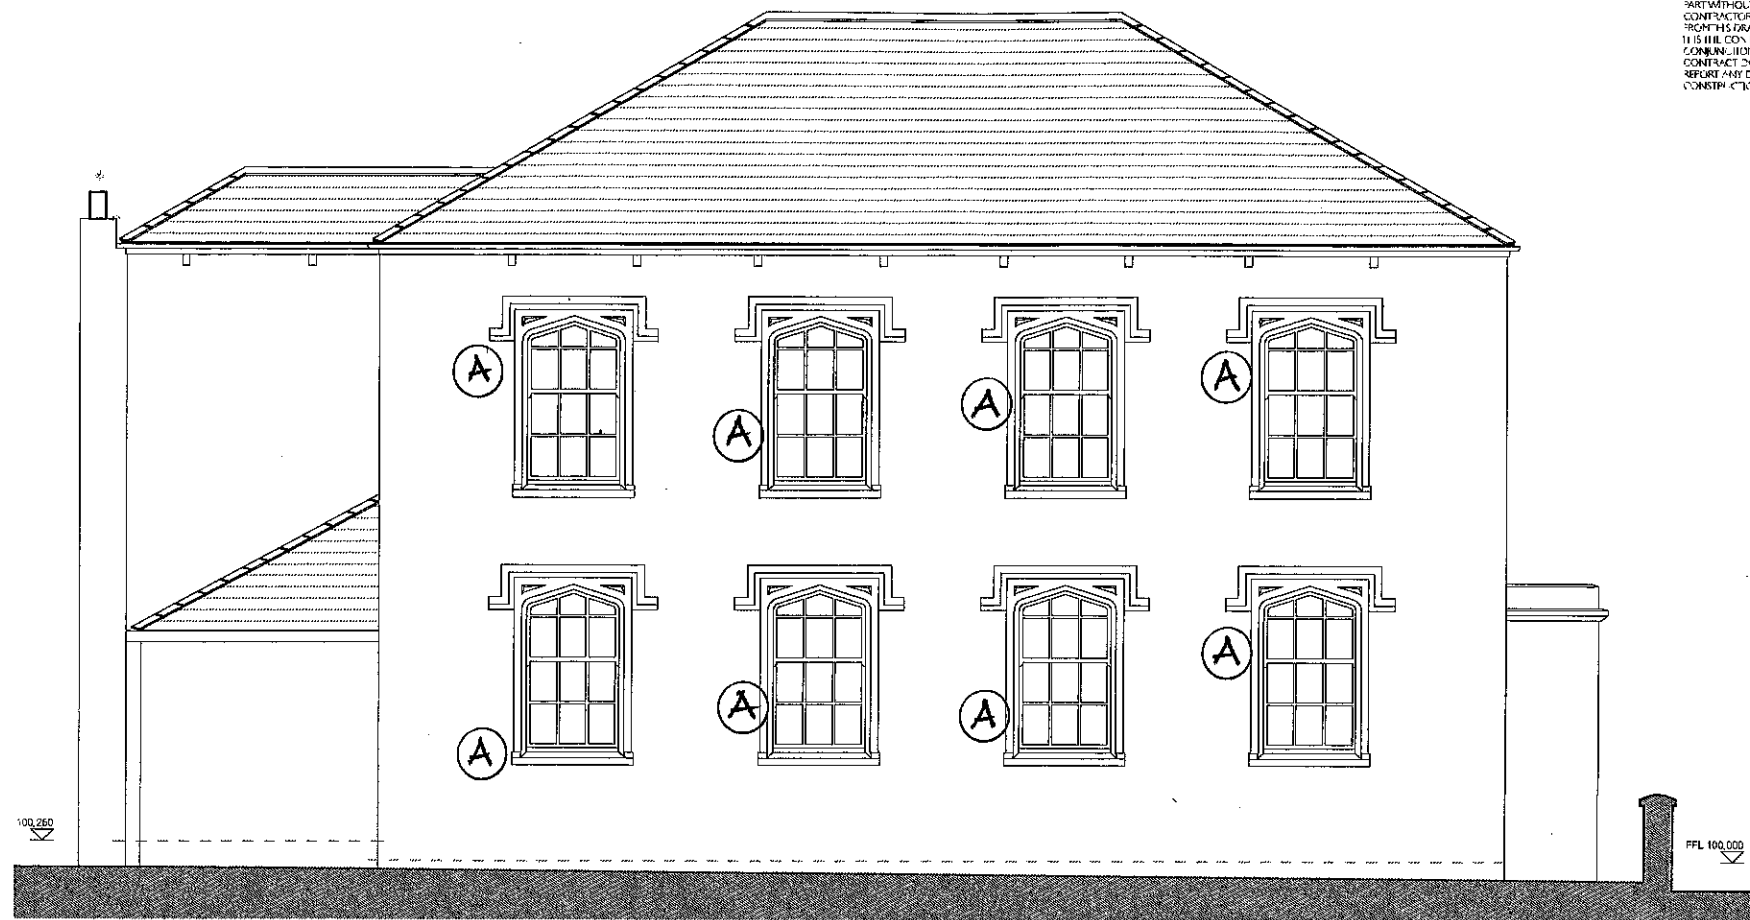


ELEVATION Front (S)



ELEVATION Side (W)

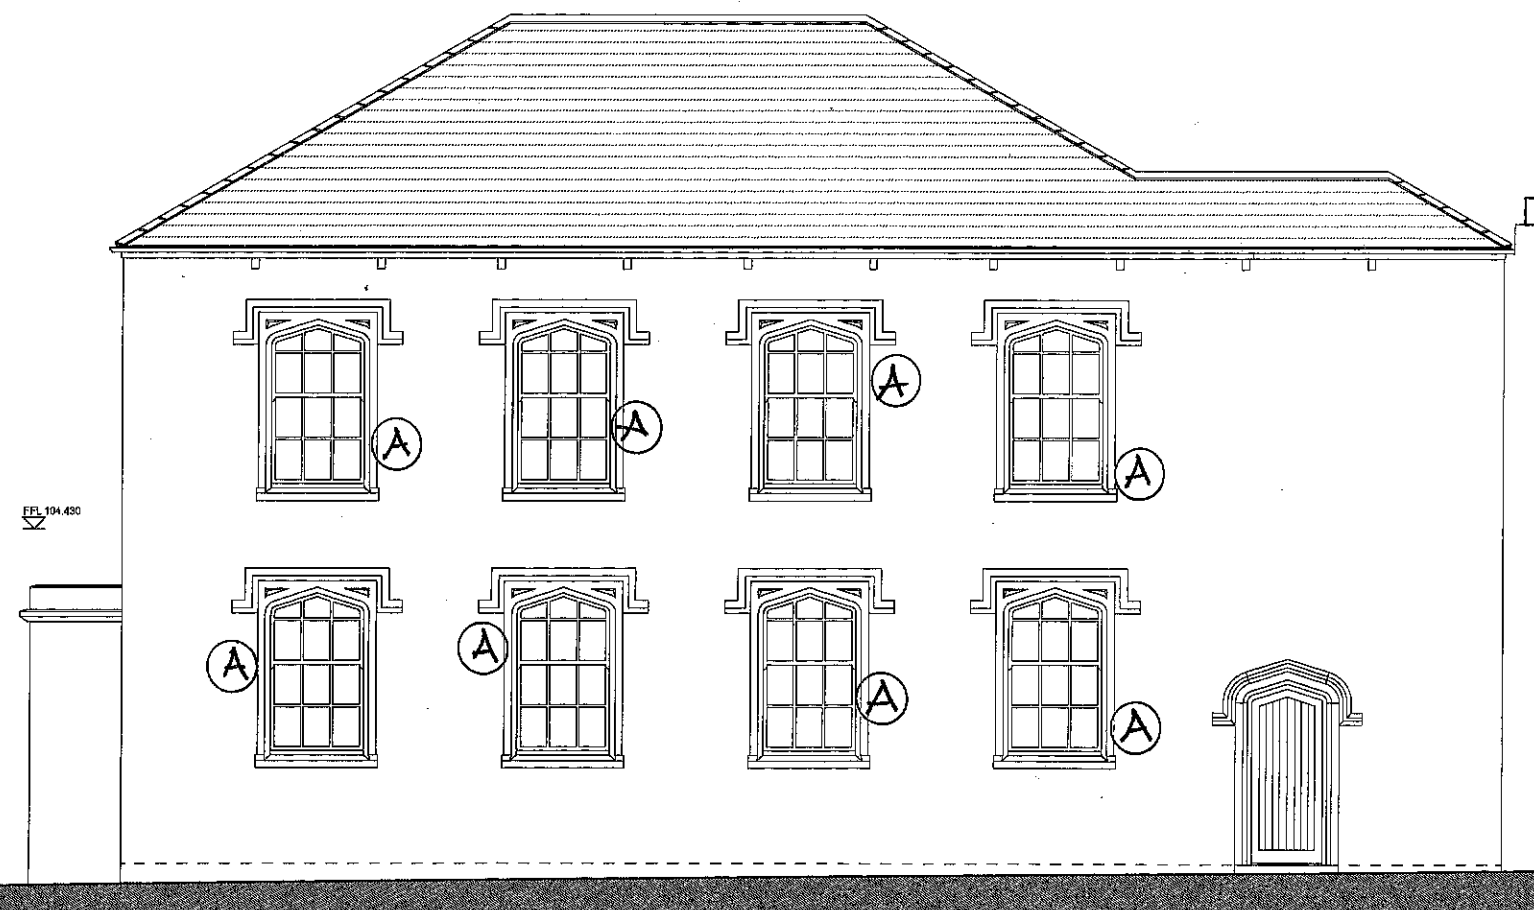

ELEVATION Side (E)

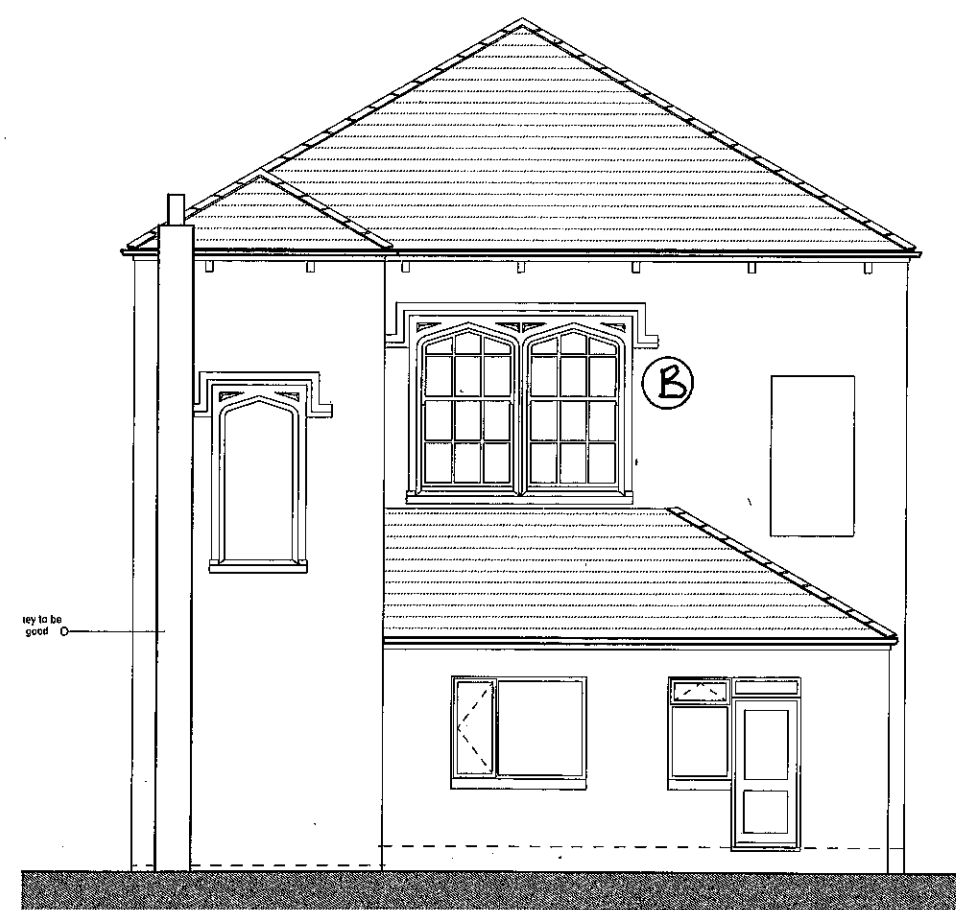

ELEVATION (N)

Scale 1:50 0 1 2 3 4 5m

Revision	Details	Date
Stage		

Project:
 Proposed Alterations to HAF-WAY Youth Club, Halliwell

Title:
 Proposed Elevations

Scale: 1:50 @ A1 Date: Jan 24

Drawg No: 4951/05/1001 Rev: Drawn: MT

greenhalgh & williams
 architects & building surveyors
 Bury Office
 3 Manchester Road, Bury, BLP 0DR Tel: 44 (0)161 784 6995

HAFWAY YOUTH CLUB (ST PAULS, HALLIWELL ROAD, BOLTON).
 PROPOSED WINDOW/TOWER DETAILS JOB/DRAWING N° 4951/05/1001.