
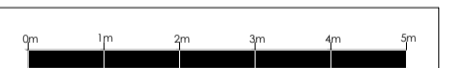
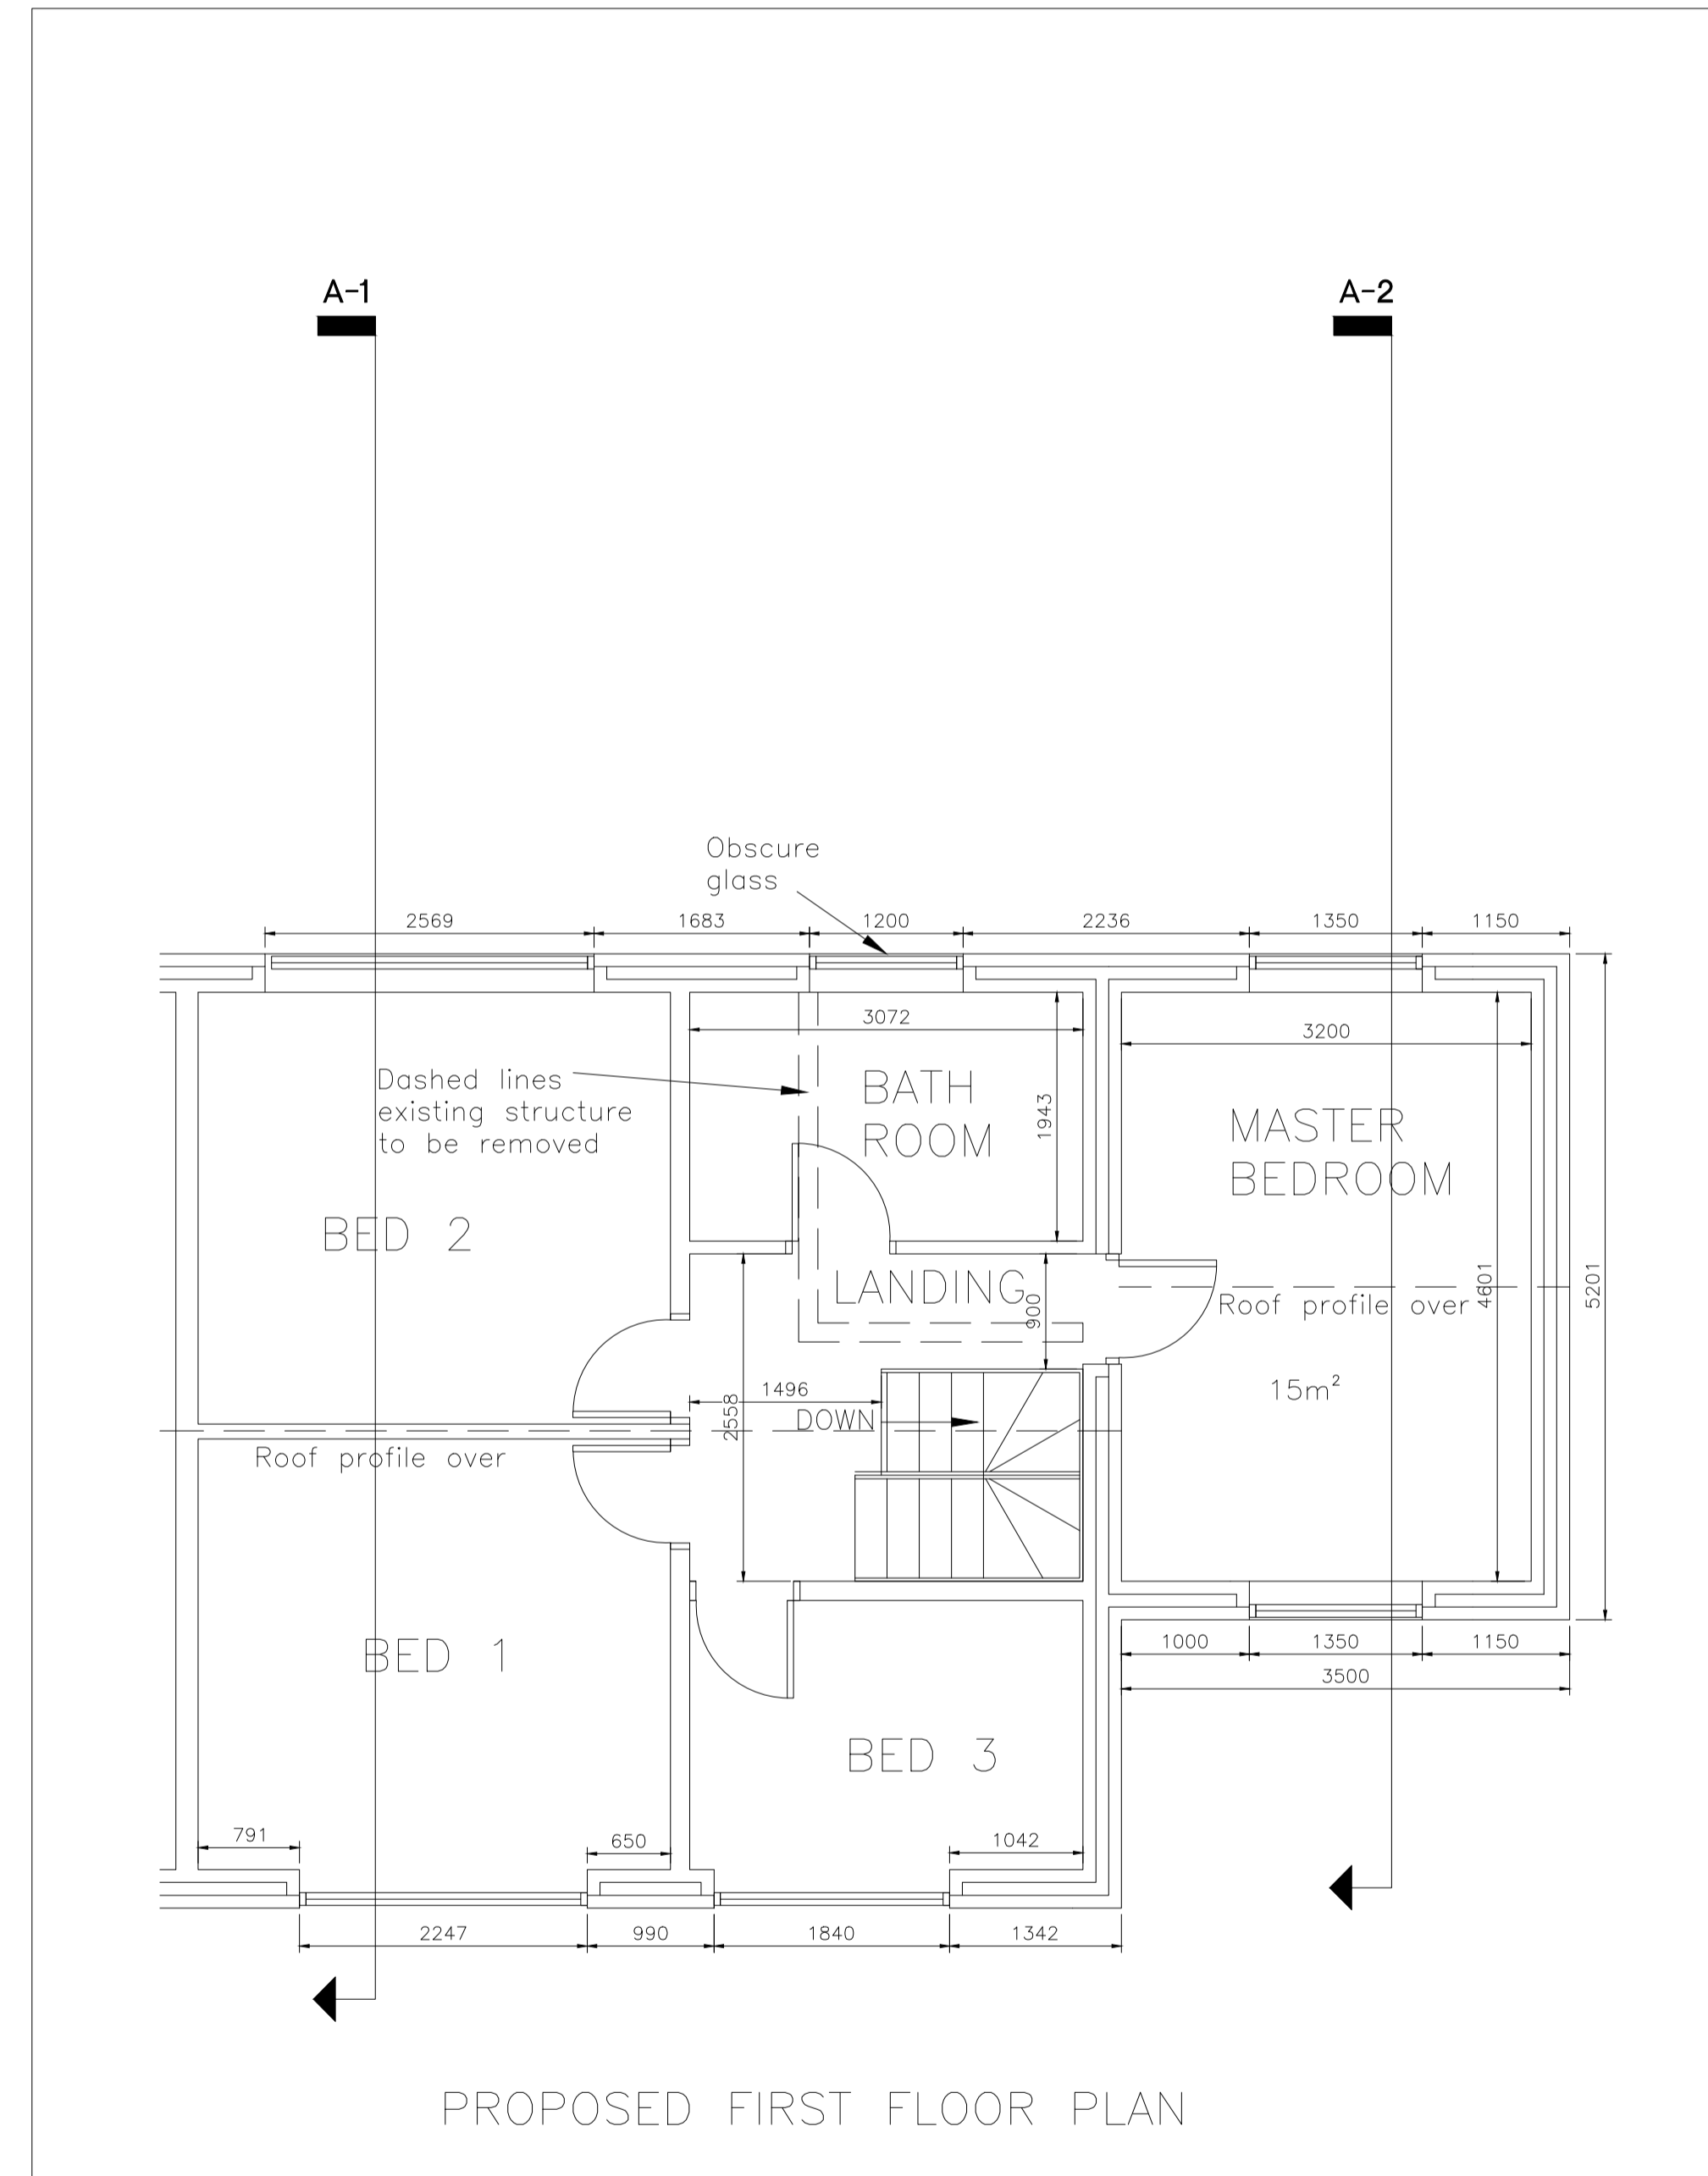


NOTES

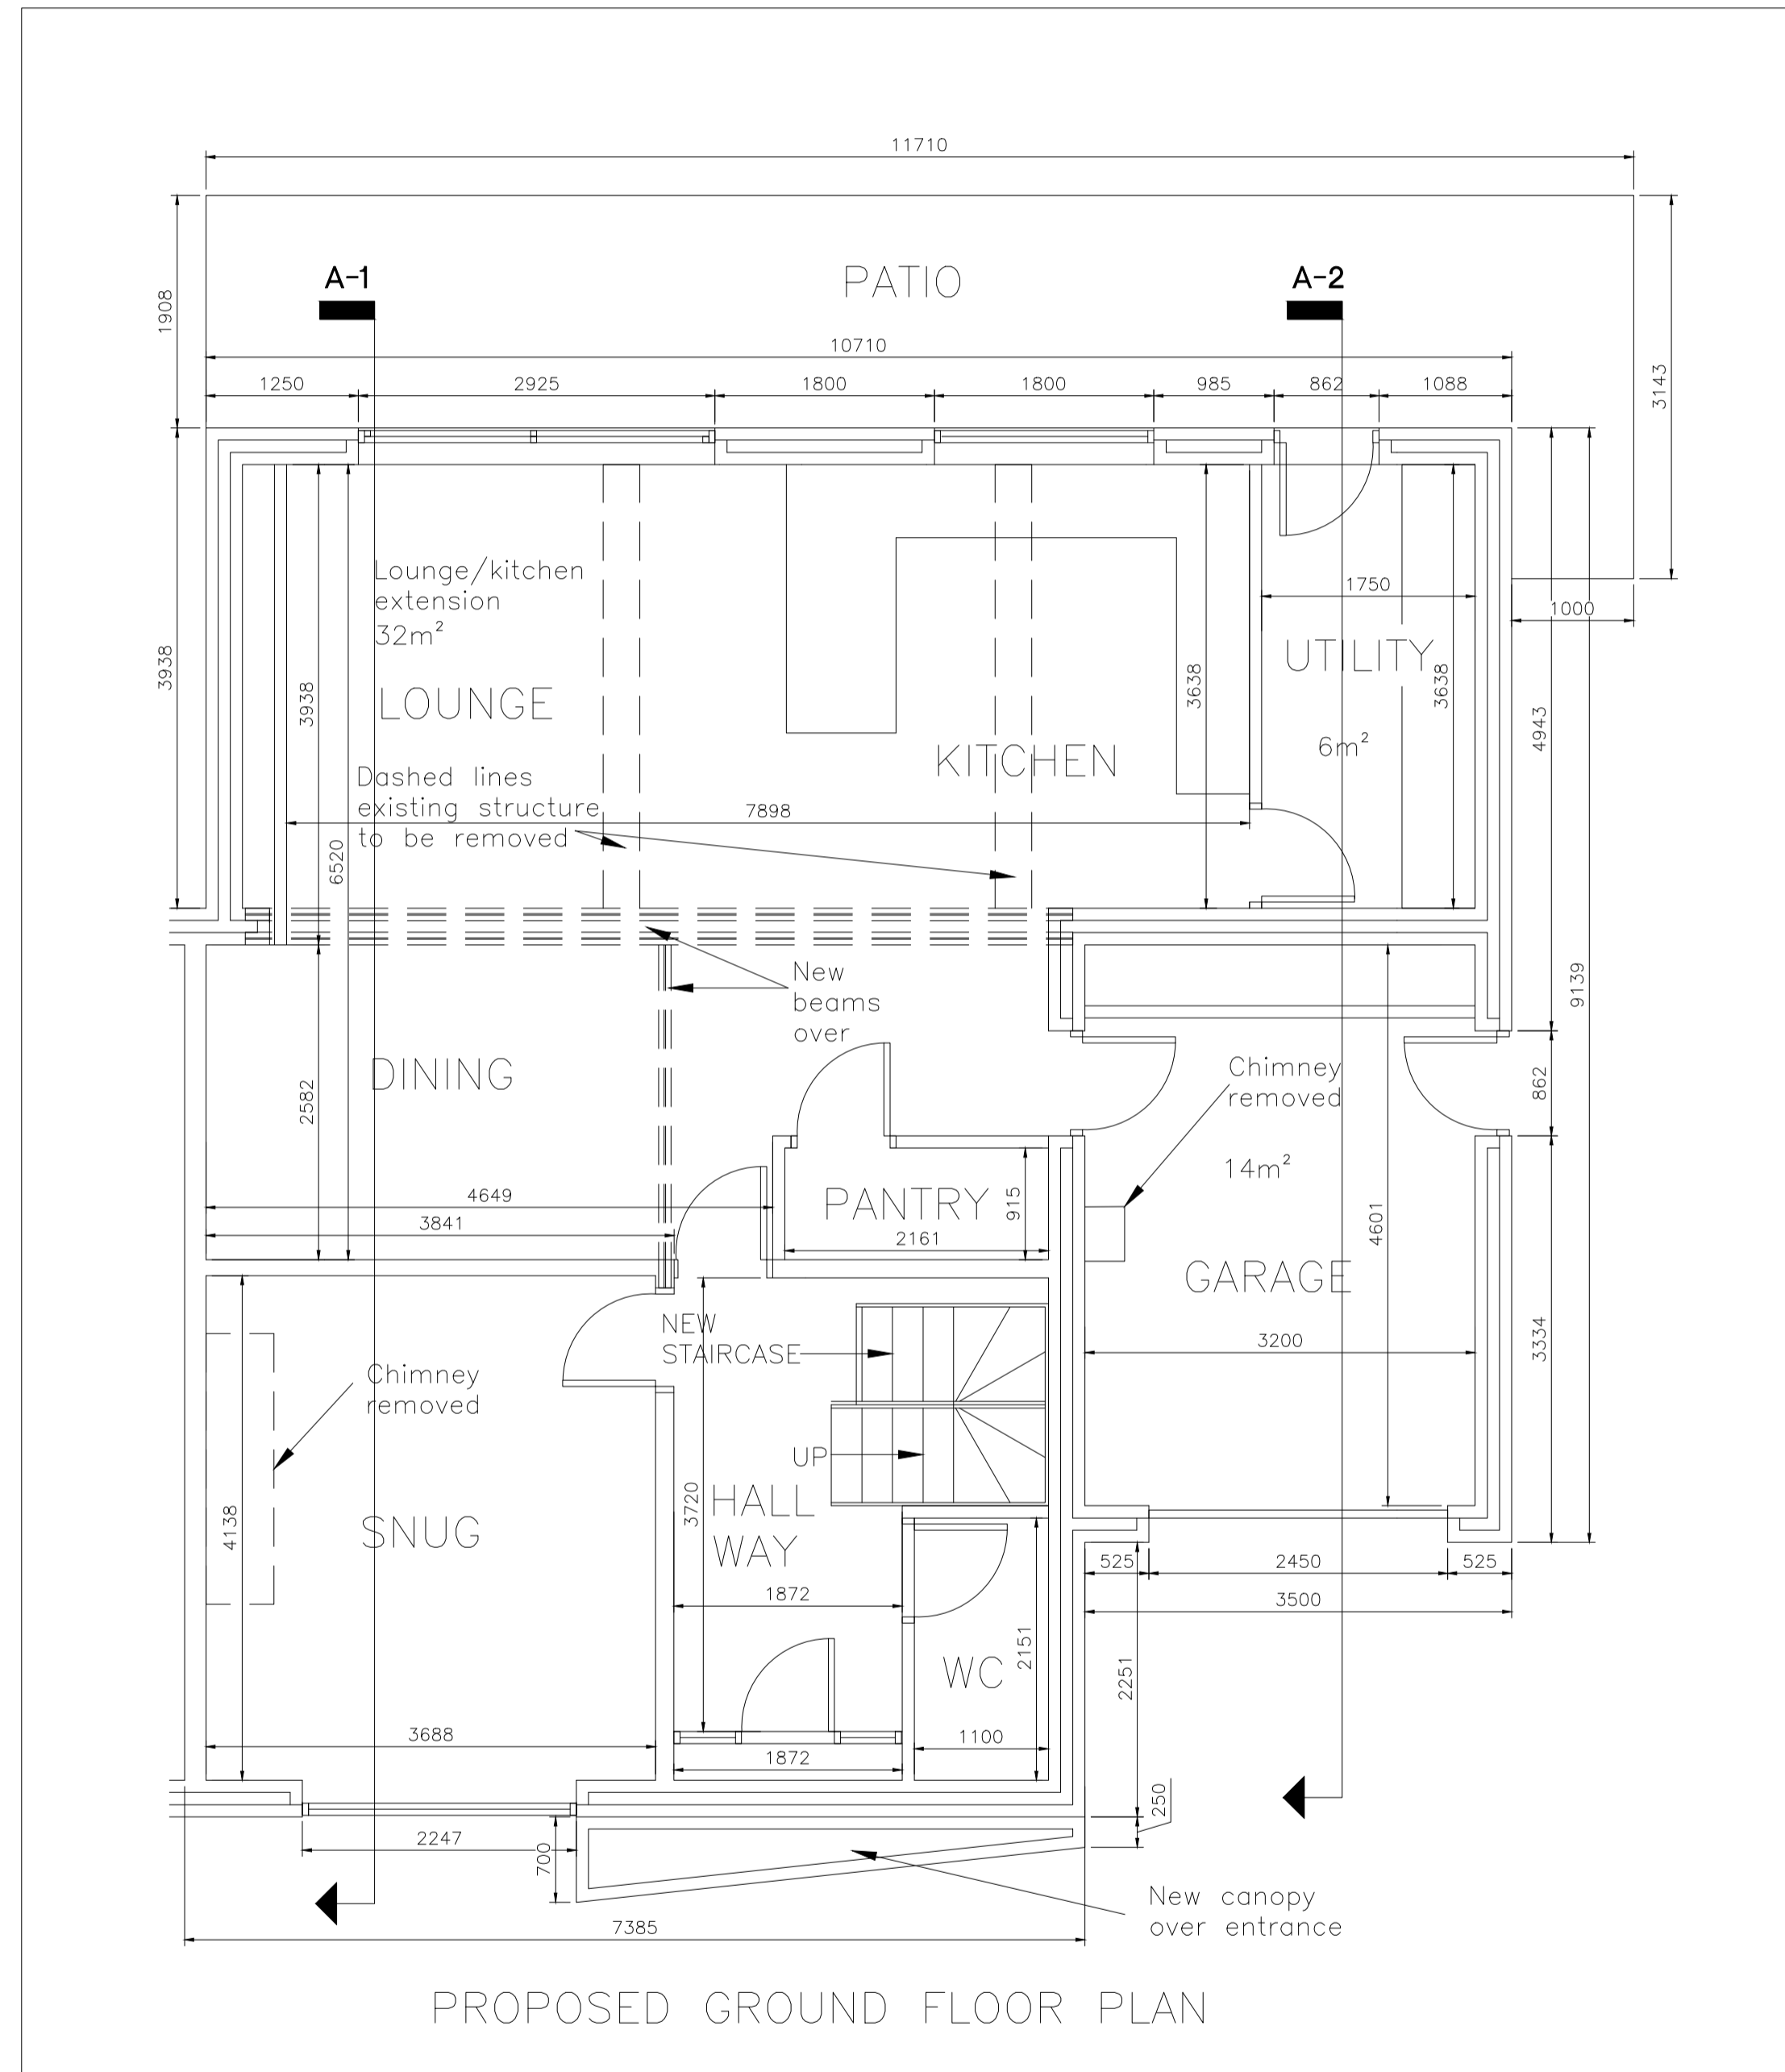

REV:	DESCRIPTION:	BY:	DATE:
-	-	-	-
-	-	-	-
-	-	-	-
STATUS:			

M J Dewitt BSc (Hons)
 240 Preston Rd
 Grimsargh
 Preston
 PR2 5JS
 Tel: 07741 556958

CLIENT:
 Mr Joshua Green

ADDRESS:
 N/A

SITE: 10 Briery Avenue, Harwood, Bolton
 Greater Manchester, BL2 4AJ

TITLE: Proposed Plans

SCALE AT A1:	DATE:	DRAWN:	CHECKED:
1:50@A1	5/01/2024	MJD	MJD
PROJECT NO:	DRAWING NO:	REVISION:	
01-2024	JG-003-2024		